




Deeded to Public 8-4-1961
Part of Government Lot 3

Note:
1. Sta 61+86.65 to Sta 63+36.73. Eliminate the typical right shoulder and match right edge to the ex. top of the curb w/ thickend edge concrete along the curb. See sheet 101 for detail.
2. Sta 59+00 to 61+81.65. Slope of the right and left bank not to exceed 4:1 and stabilize with following measures.
Slope stabilization (right and left bank)
Install Double Net Straw-Cocunut Blanket, SC150® (North American Green), according to manufacturer's recommendation and seed with the following seeding mix:
(Valley Premium Seeds)
21 lbs of Buffalo/ Acre
4 lbs of Blue Grama / Acre
7 lbs of SideOats Grama / Acre
22 lbs Annual Rye-Grass/Acre

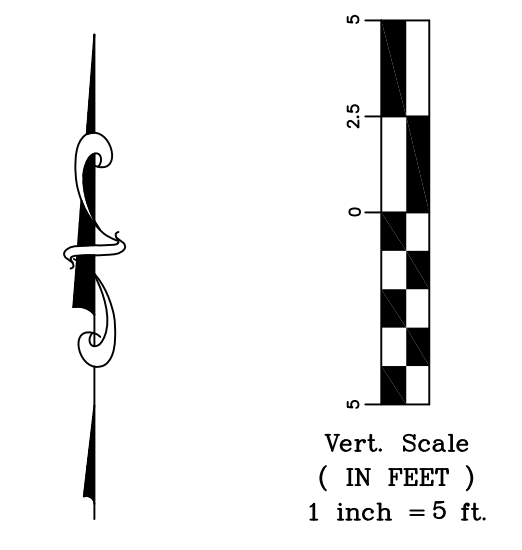

CURVE NAME	BEGINNING STATION	BASIC INFORMATION			CHORD INFORMATION	
		RADIUS	DELTA	LENGTH	DEFLECT	LENGTH
C-1.20	58+64.04	80.00	192°13'03"	268.39	263°50'55" Lt	159.09'
C-1.21	61+32.43	75.00	37°36'07"	49.22	102°41'32" Rt	48.34'

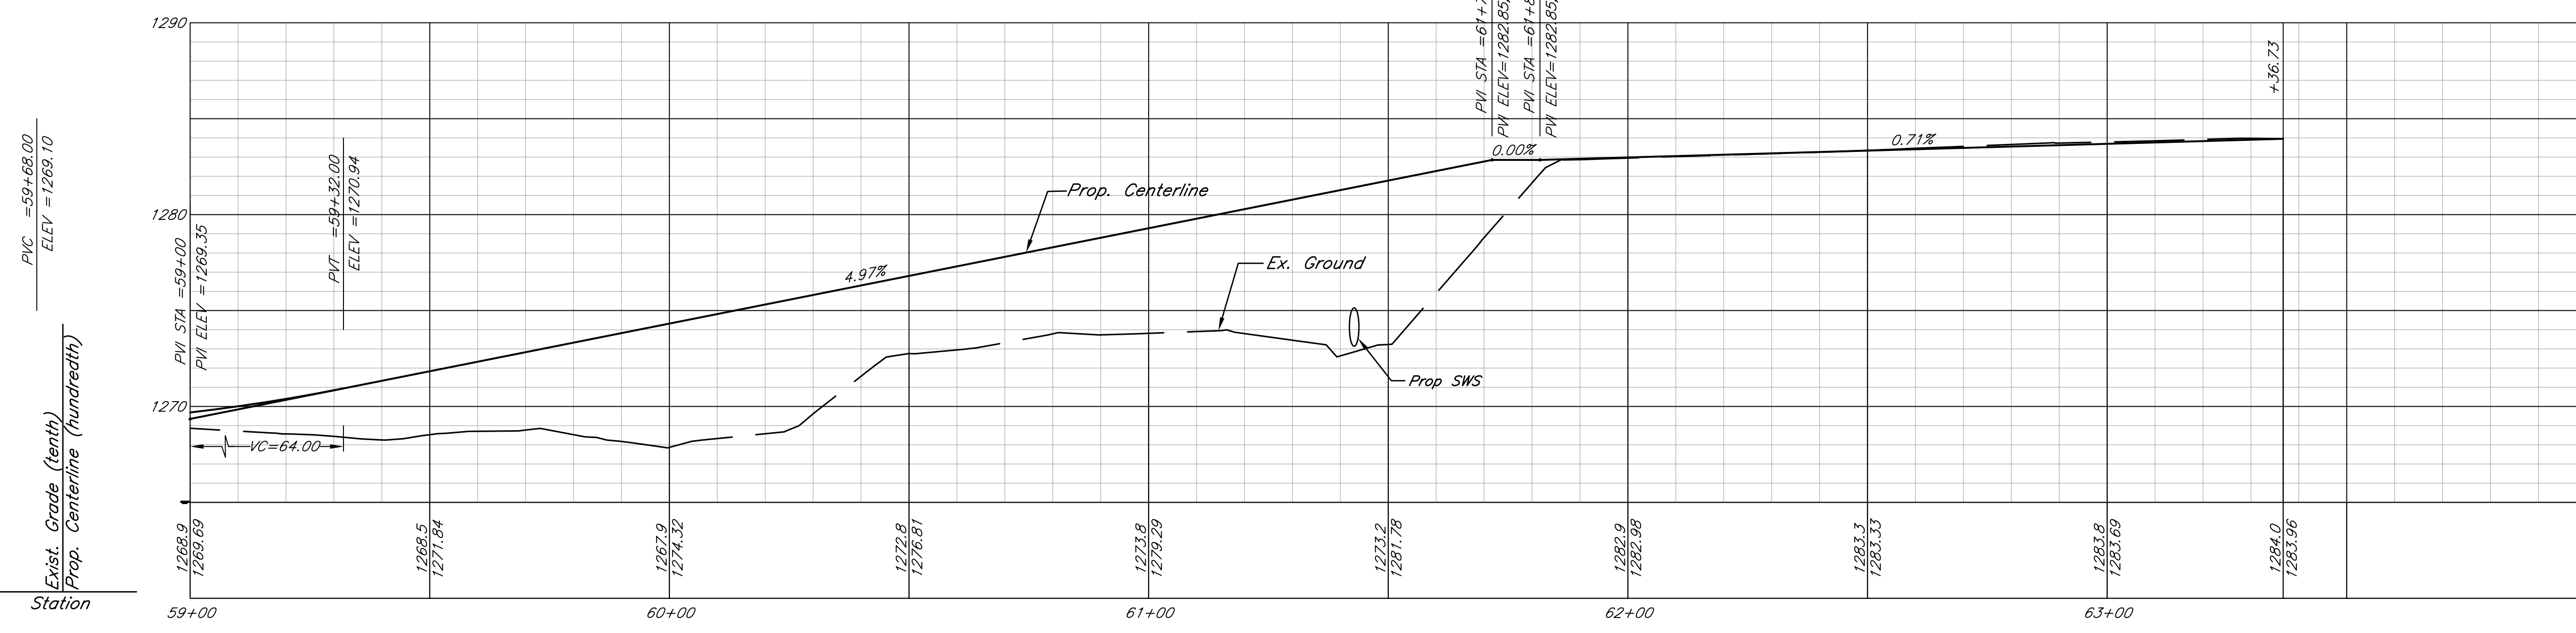


 516 S. Market,
 Wichita, KS 67202
 316/264-0242

City of Wichita Bike Path Expansion
Sta 59+00 - 63+36.73
 Wichita, Kansas
 PROJECT NUMBER
 472-84932 OCA# 707030

KEM NO. 05168	FILE dp1
DESIGN KM	DRAWN GD
DATE 08/2011	REVISED

SHEET
14
 OF
112