
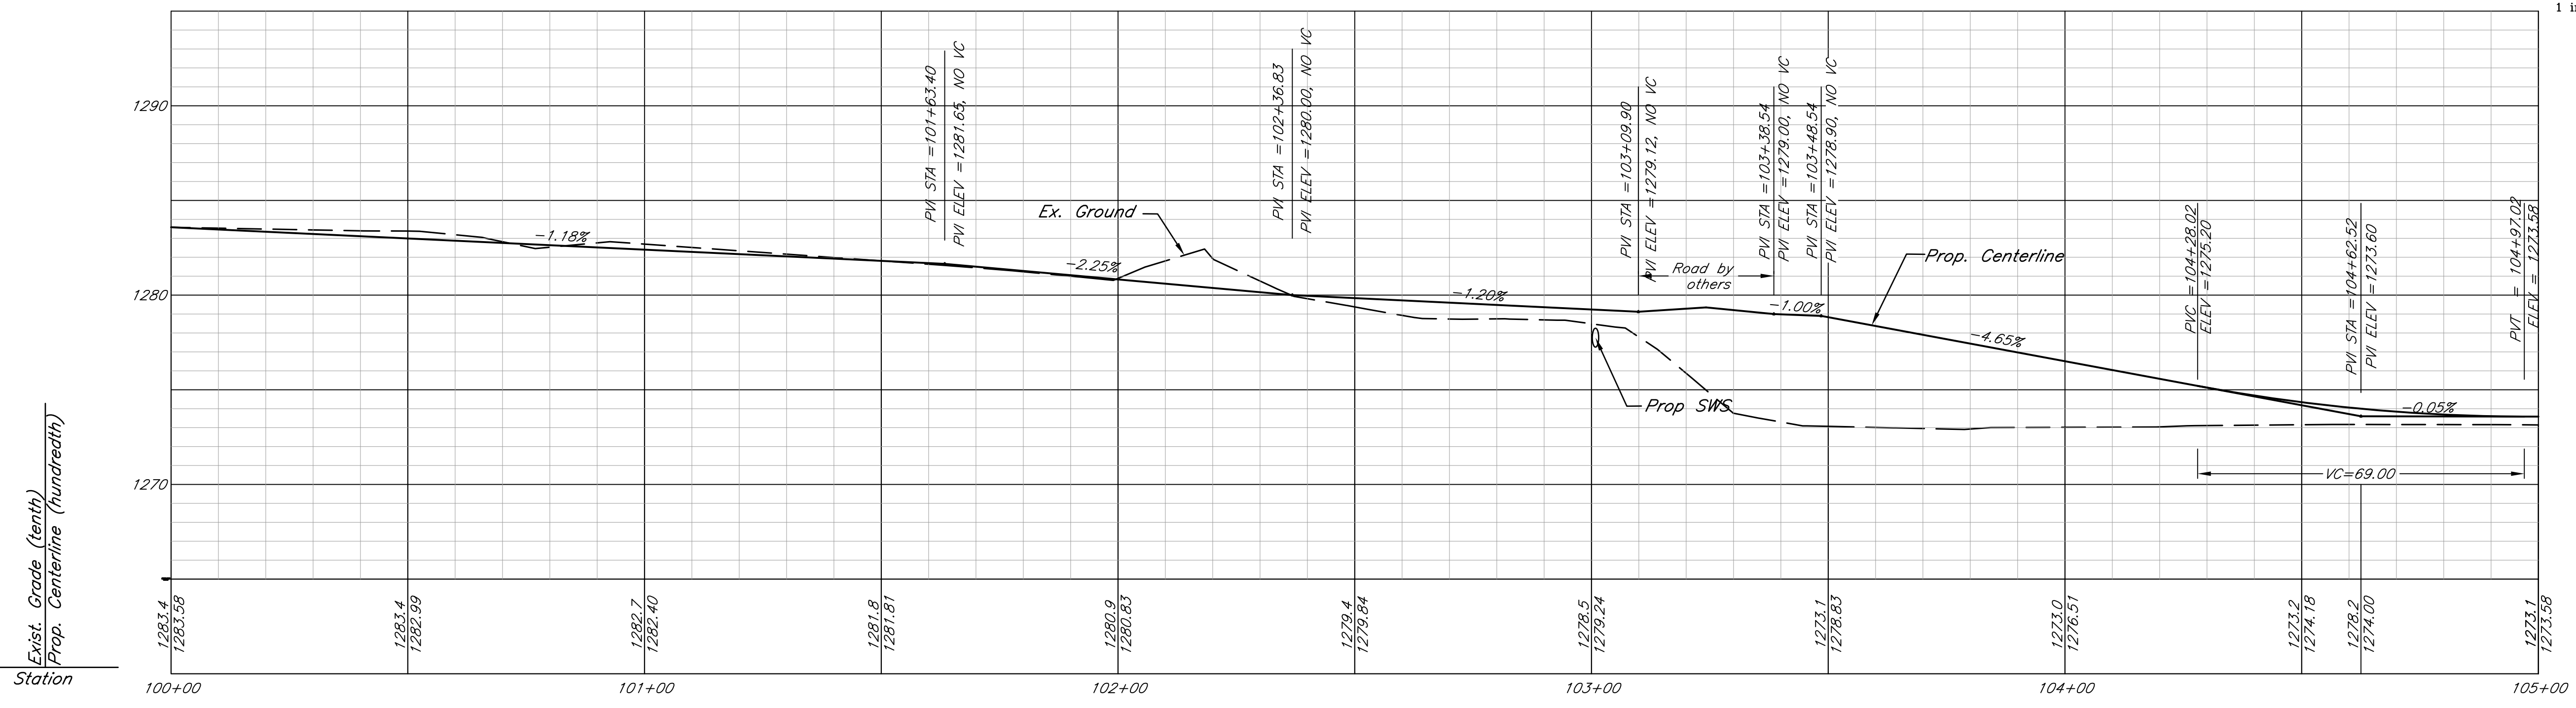
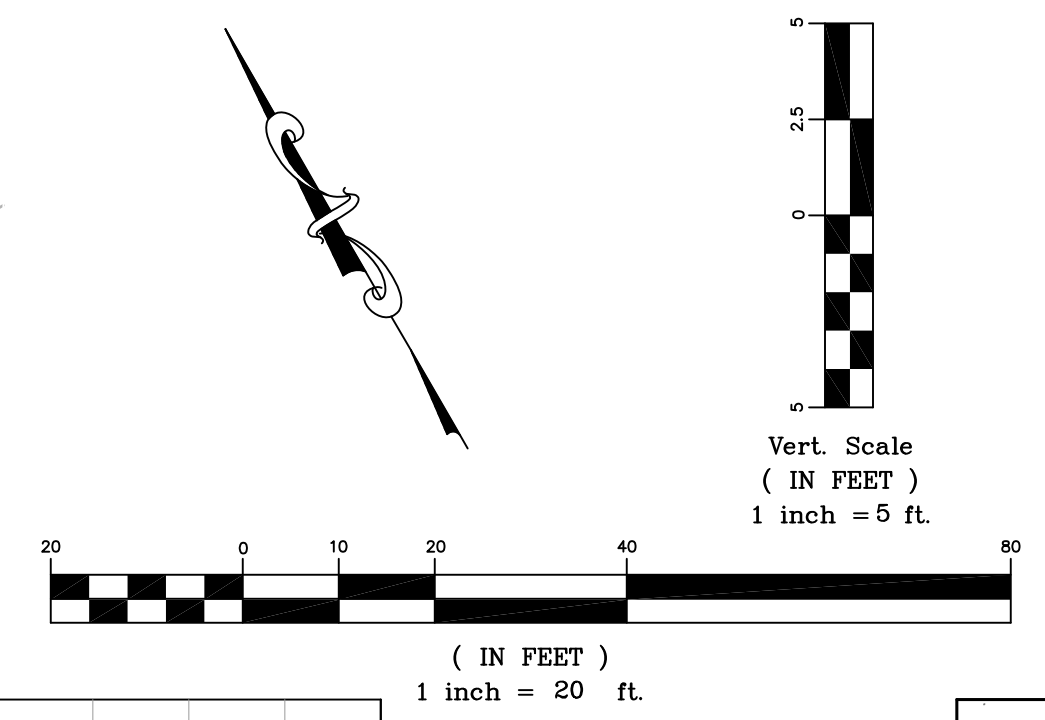


| CURVE NAME | BEGINNING STATION | BASIC INFORMATION | | | CHORD INFORMATION | |
|------------|-------------------|-------------------|------------|--------|-------------------|--------|
| | | RADIUS | DELTA | LENGTH | DEFLECT | LENGTH |
| C-2.01 | 100+46.97 | 100.00' | 13°57'50" | 24.37' | 06°58'55" Lt | 24.31' |
| C-2.02 | 101+63.40 | 50.00' | 102°22'17" | 89.34' | 51°11'09" Lt | 77.92' |
| C-2.03 | 102+52.73 | 25.00' | 96°07'18" | 41.94' | 03°07'30" Lt | 37.19' |
| C-2.04 | 103+38.54 | 20.00' | 49°29'15" | 17.27' | 24°44'38" Lt | 16.74' |

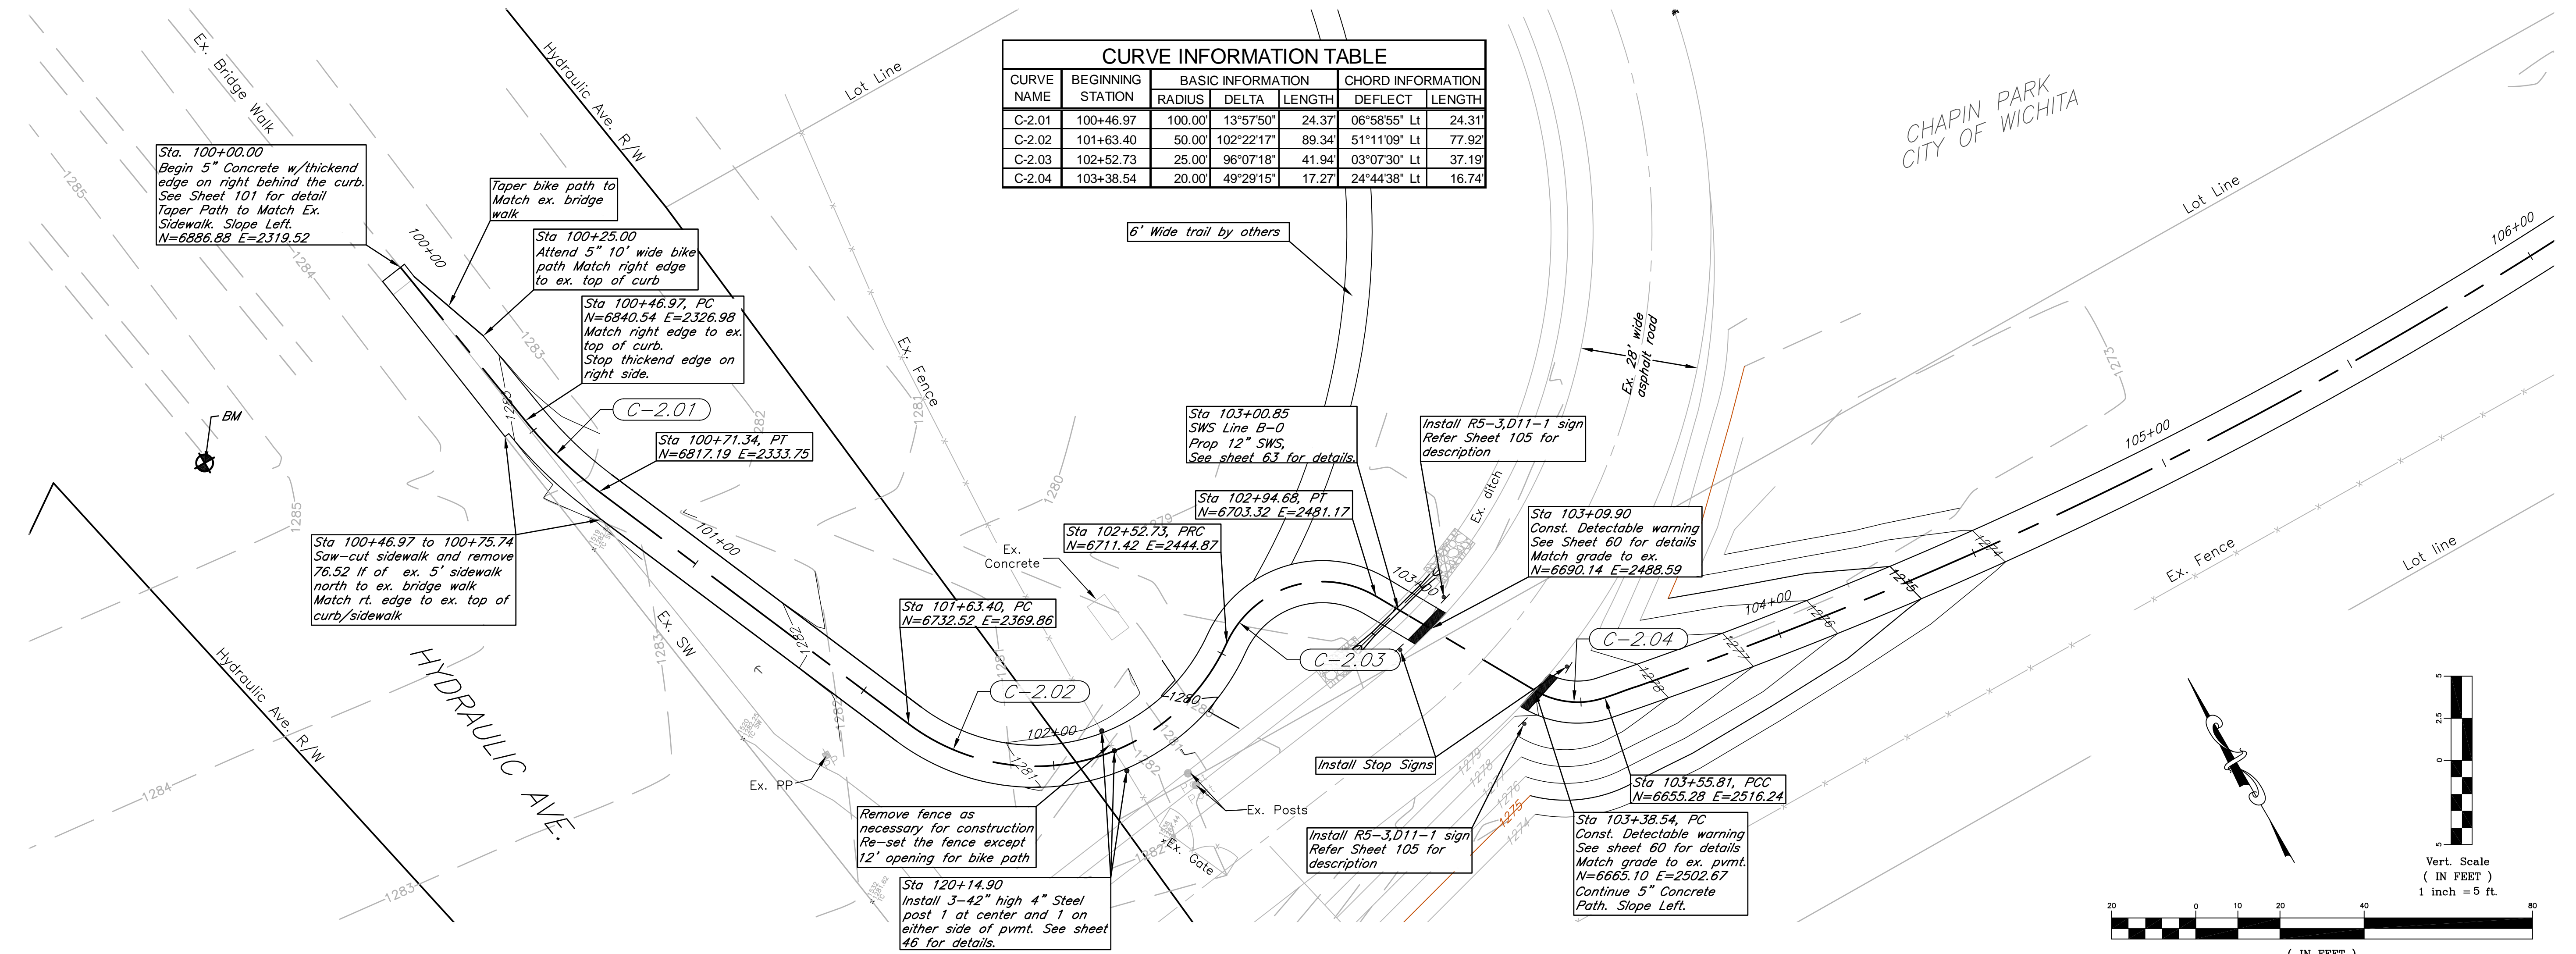

kemiller engineering
516 S. Market, Wichita, KS 67202
316/284-0242

City of Wichita Bike Path Expansion
Sta 100+00 - 105+00
Wichita, Kansas

PROJECT NUMBER: 472-84932
PROJECT NUMBER: OCA# 707030

| | |
|---------------|----------|
| KEM NO. 05168 | FILE dp1 |
| DESIGN KM | DRAWN CD |
| DATE 08/2011 | REVISED |

SHEET 15 OF 112