




D.I.T. ADDITION

CURVE INFORMATION TABLE						
CURVE NAME	BEGINNING STATION	BASIC INFORMATION			CHORD INFORMATION	
		RADIUS	DELTA	LENGTH	DEFLECT	LENGTH
C-2.05	103+55.81	1049.71'	18°23'22"	336.91'	33°56'18" Lt	335.47'
C-2.06	106+89.52	1000.00'	21°54'31"	382.38'	01°45'44" Rt	380.05'

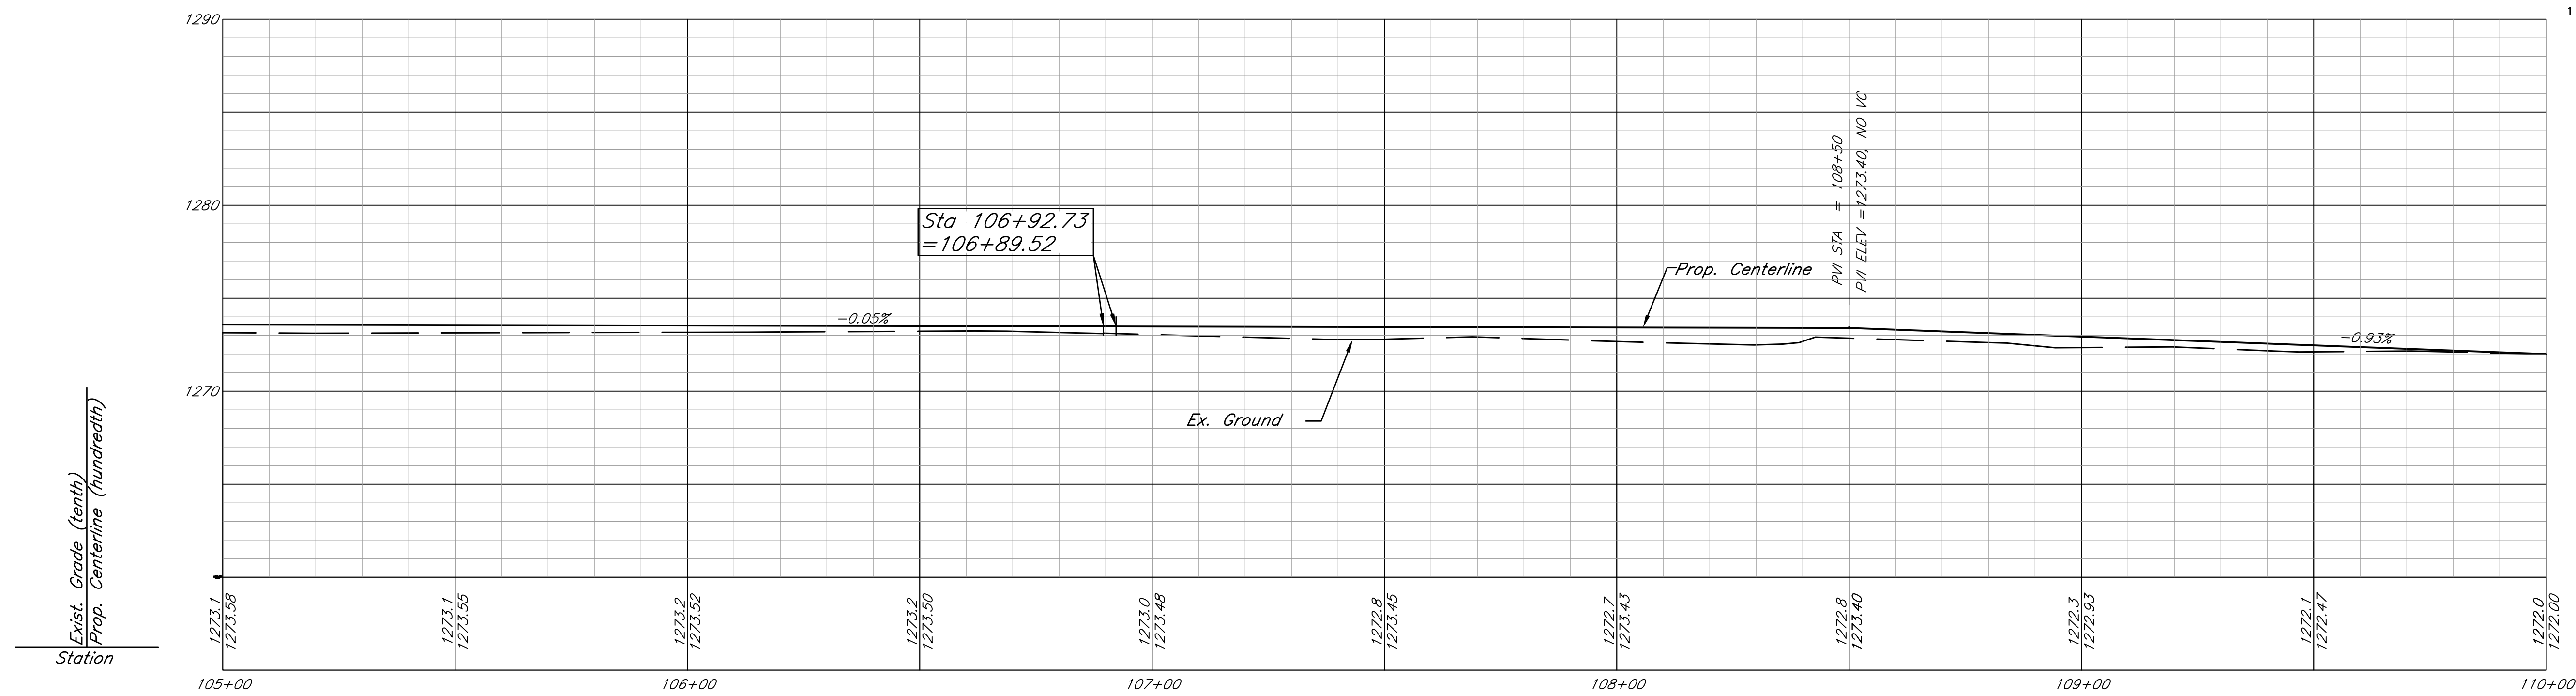

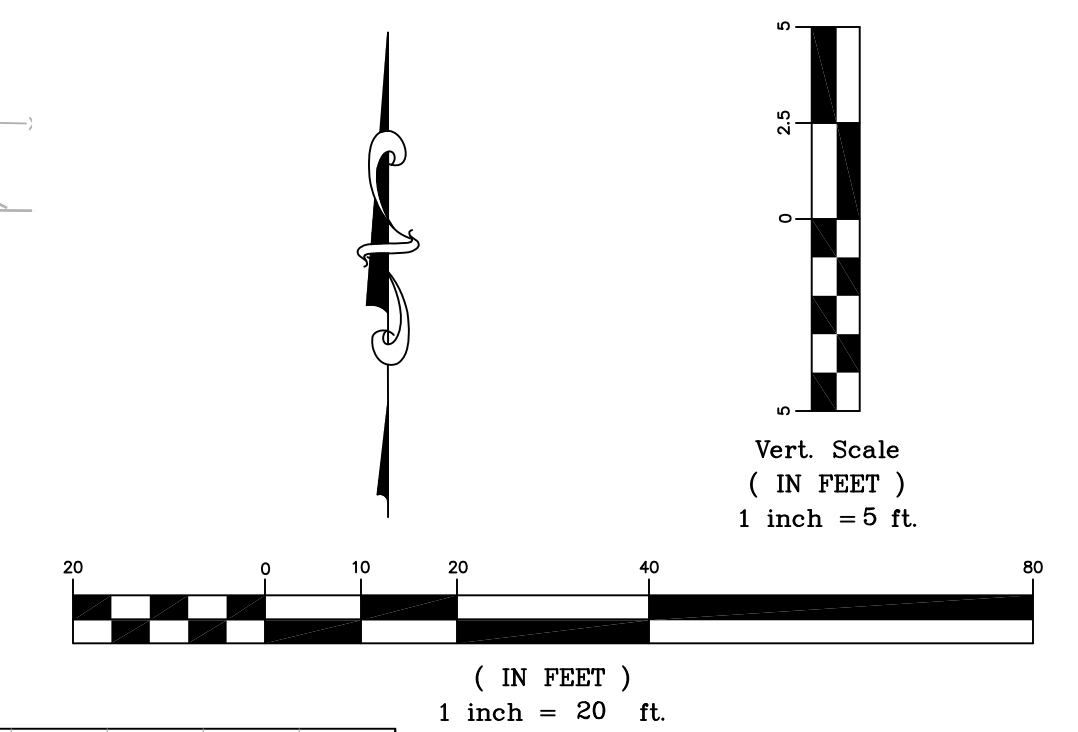

 316/264-0242
 516 S. Market,
 Wichita, KS 67202

City of Wichita Bike Path Expansion
Sta 105+00 - 110+00
 Wichita, Kansas

PROJECT NUMBER
 472-84932 OCA# 707030

KEM NO. 05168	FILE dp1
DESIGN KM	DRAWN CD
DATE 08/2011	REVISED

SHEET
16
 OF
112