
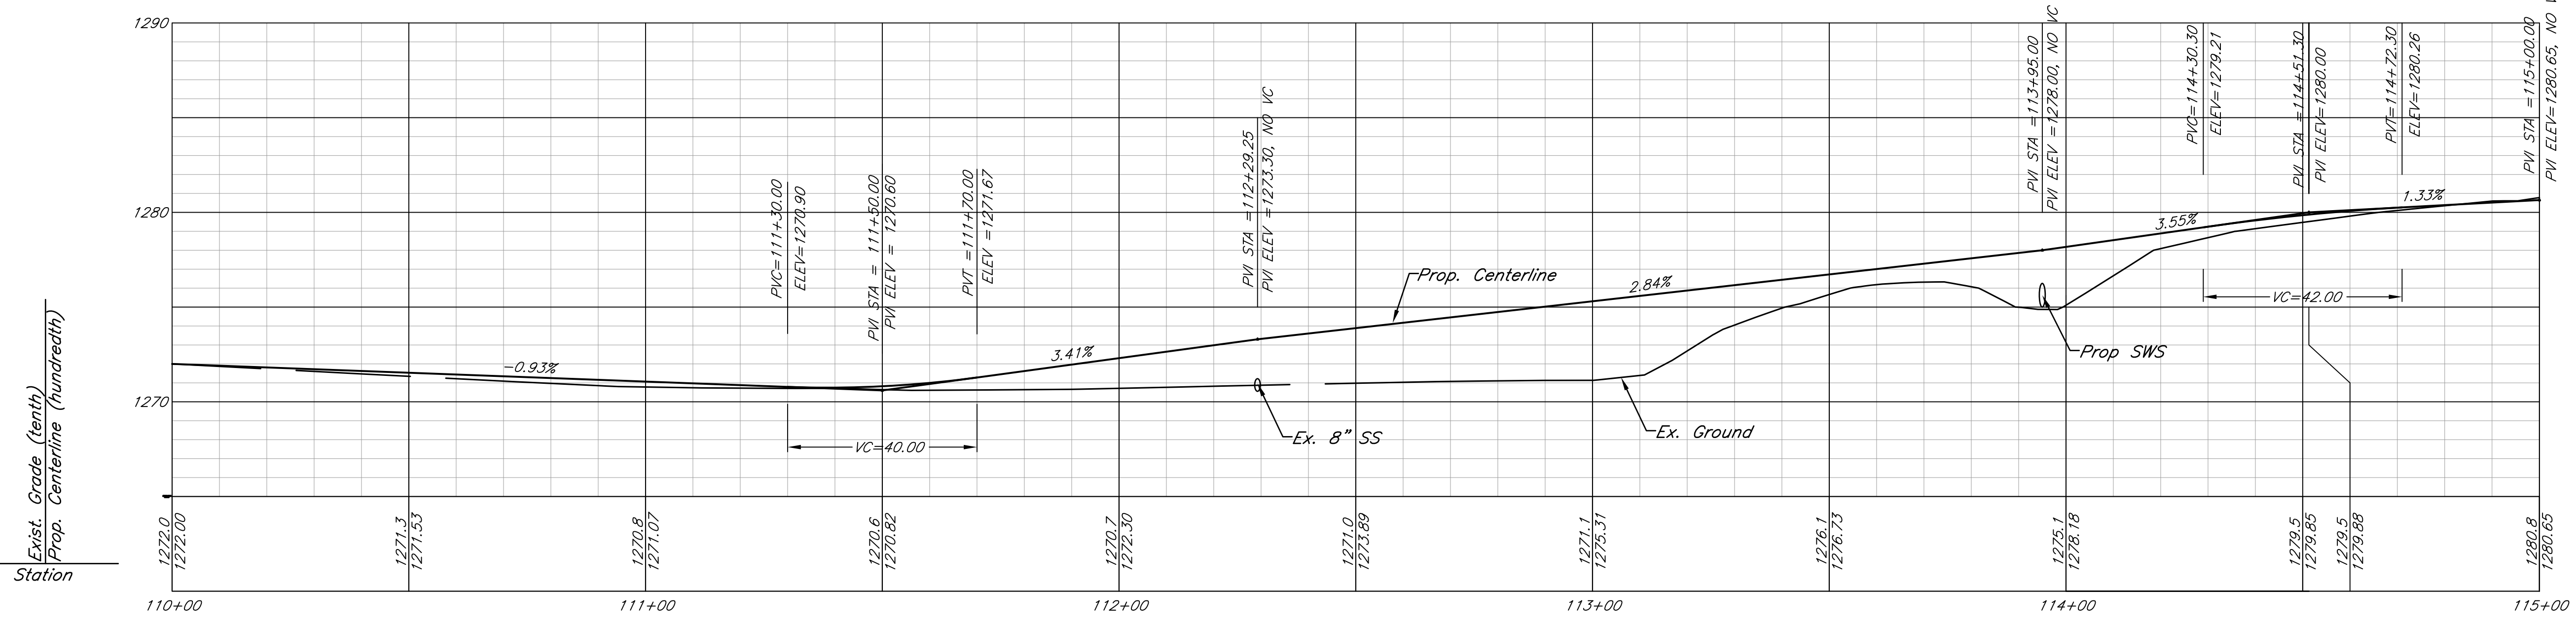



CURVE INFORMATION TABLE						
CURVE NAME	BEGINNING STATION	BASIC INFORMATION			CHORD INFORMATION	
		RADIUS	DELTA	LENGTH	DEFLECT	LENGTH
C-2.07	110+71.90	100.00'	89°12'07"	155.69'	33°38'48" Lt	140.43'
C-2.08	112+27.58	150.00'	63°08'52"	165.32'	13°01'37" Lt	157.08'
C-2.09	113+92.90	166.13'	36°47'31"	106.68'	11°45'38" Rt	104.86'

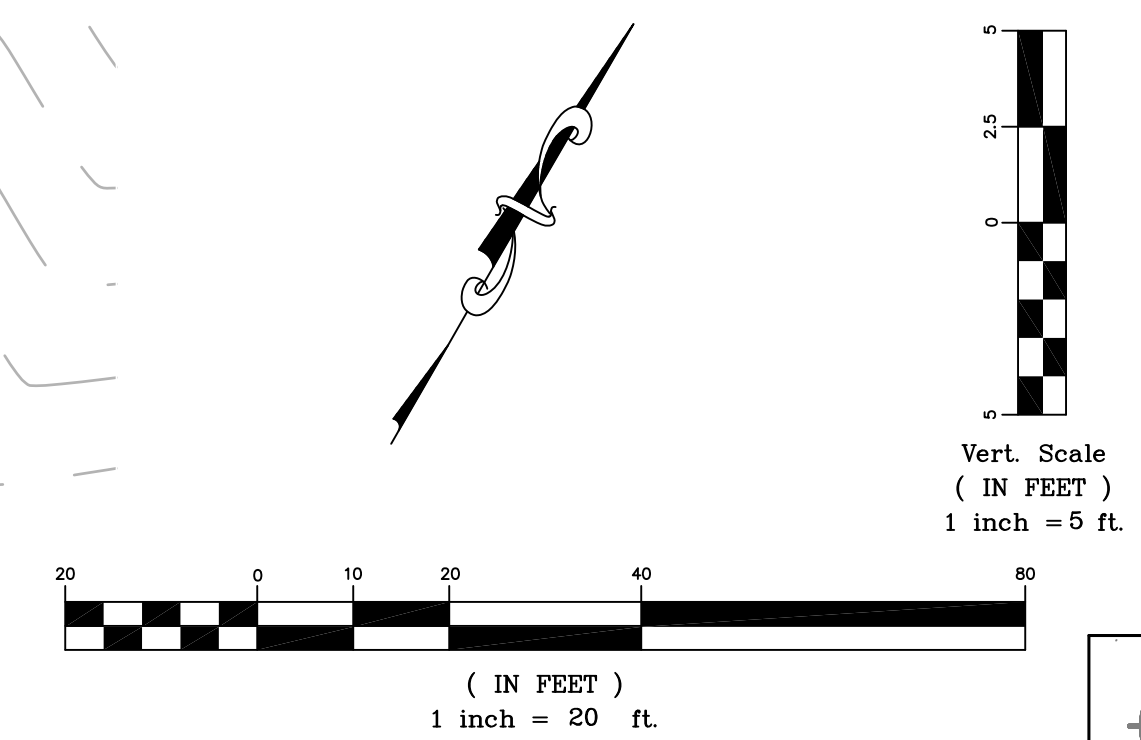


 316/284-0242
 516 S. Market,
 Wichita, KS 67202

City of Wichita Bike Path Expansion
Sta 110+00 - 115+00
 Wichita, Kansas
 PROJECT NUMBER: 472-84932
 OCA# 707030

KEM NO. 05168	FILE dp1
DESIGN KM	DRAWN CD
DATE 08/2011	REVISED

SHEET
17
 OF
112