

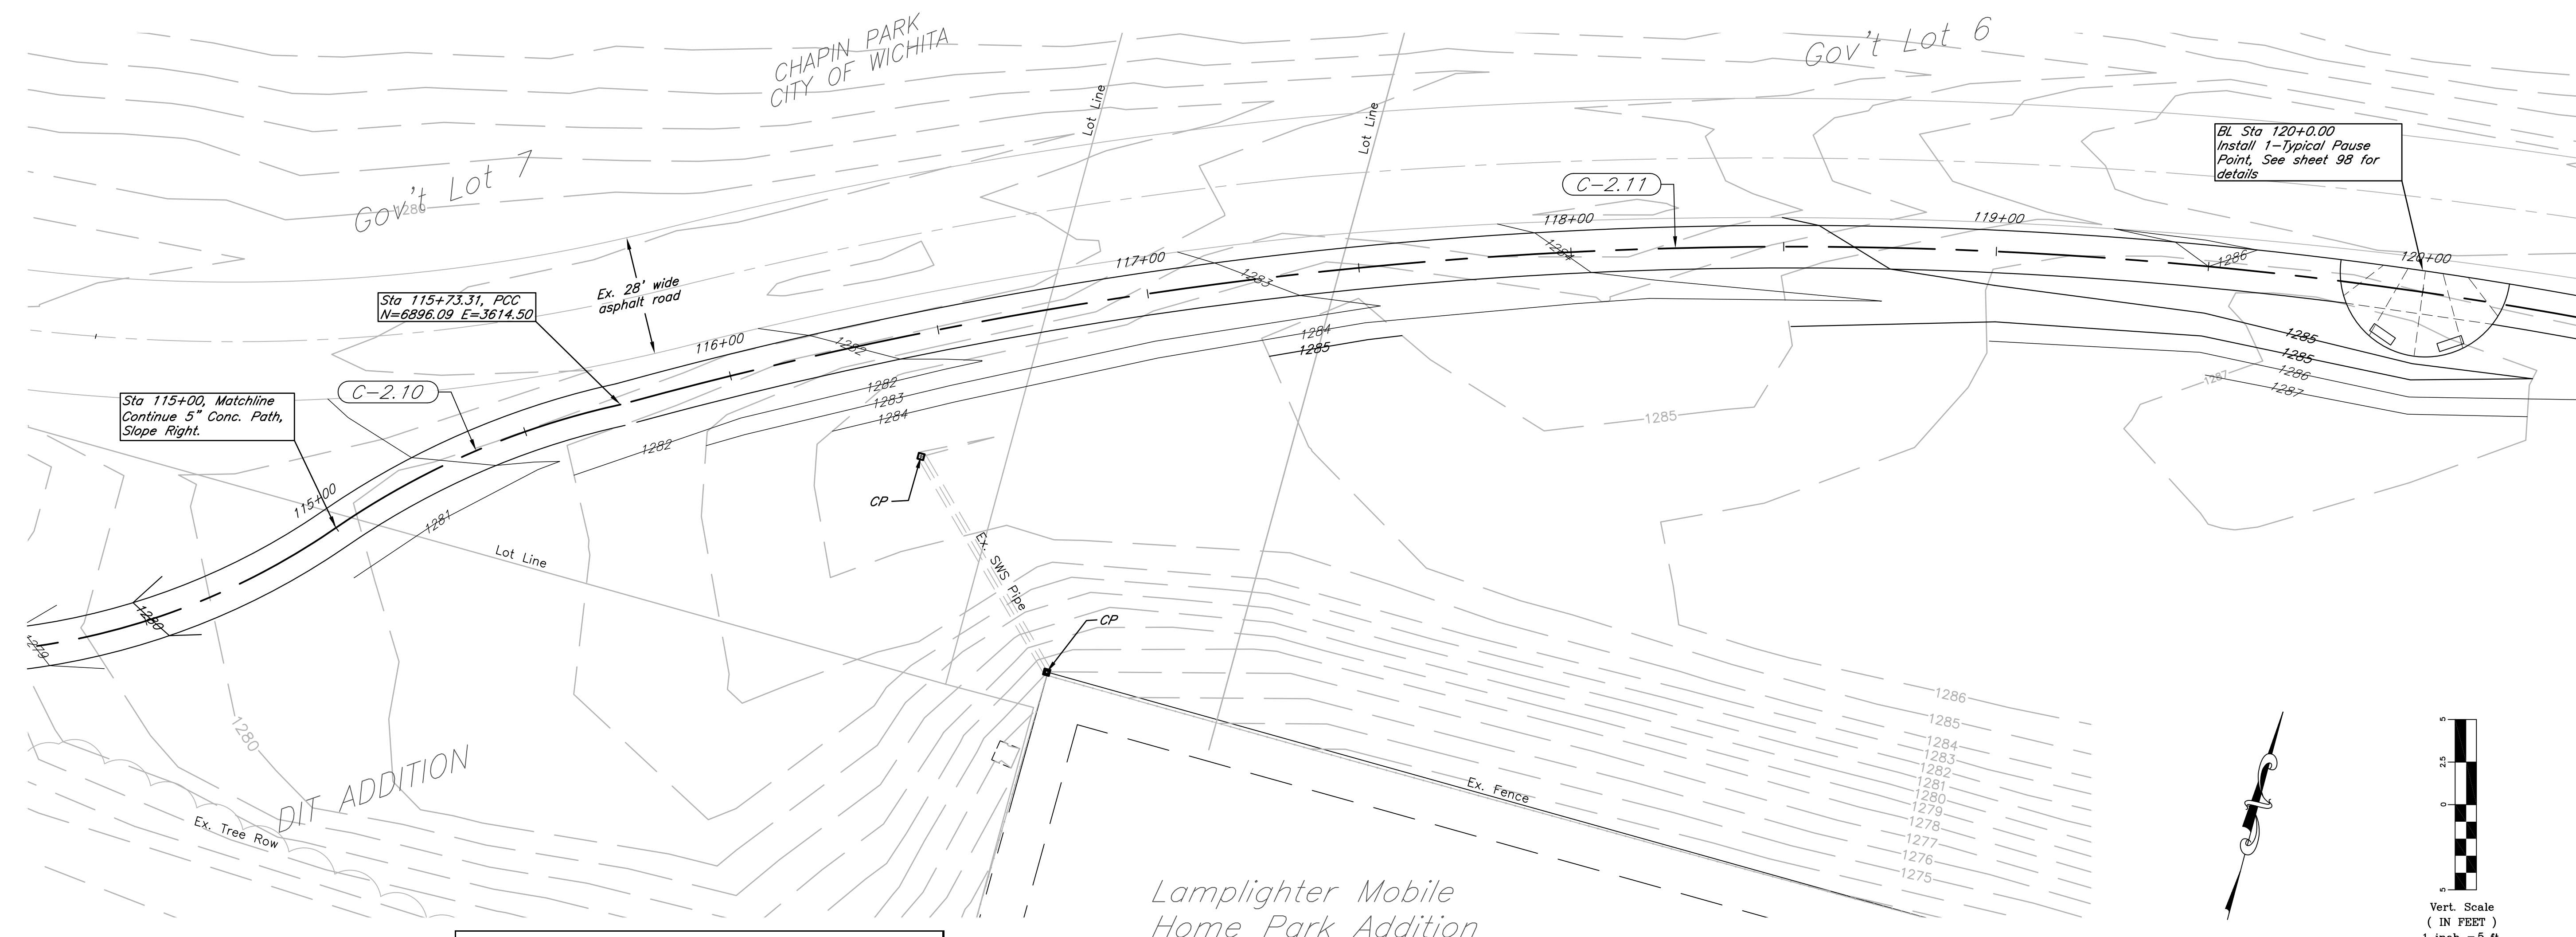



FHWA REG. NO.	STATE	PROJECT NO.:	YEAR	SHEET NUMBER	TOTAL SHEETS
7	KANSAS	0282-01	2011	18	112

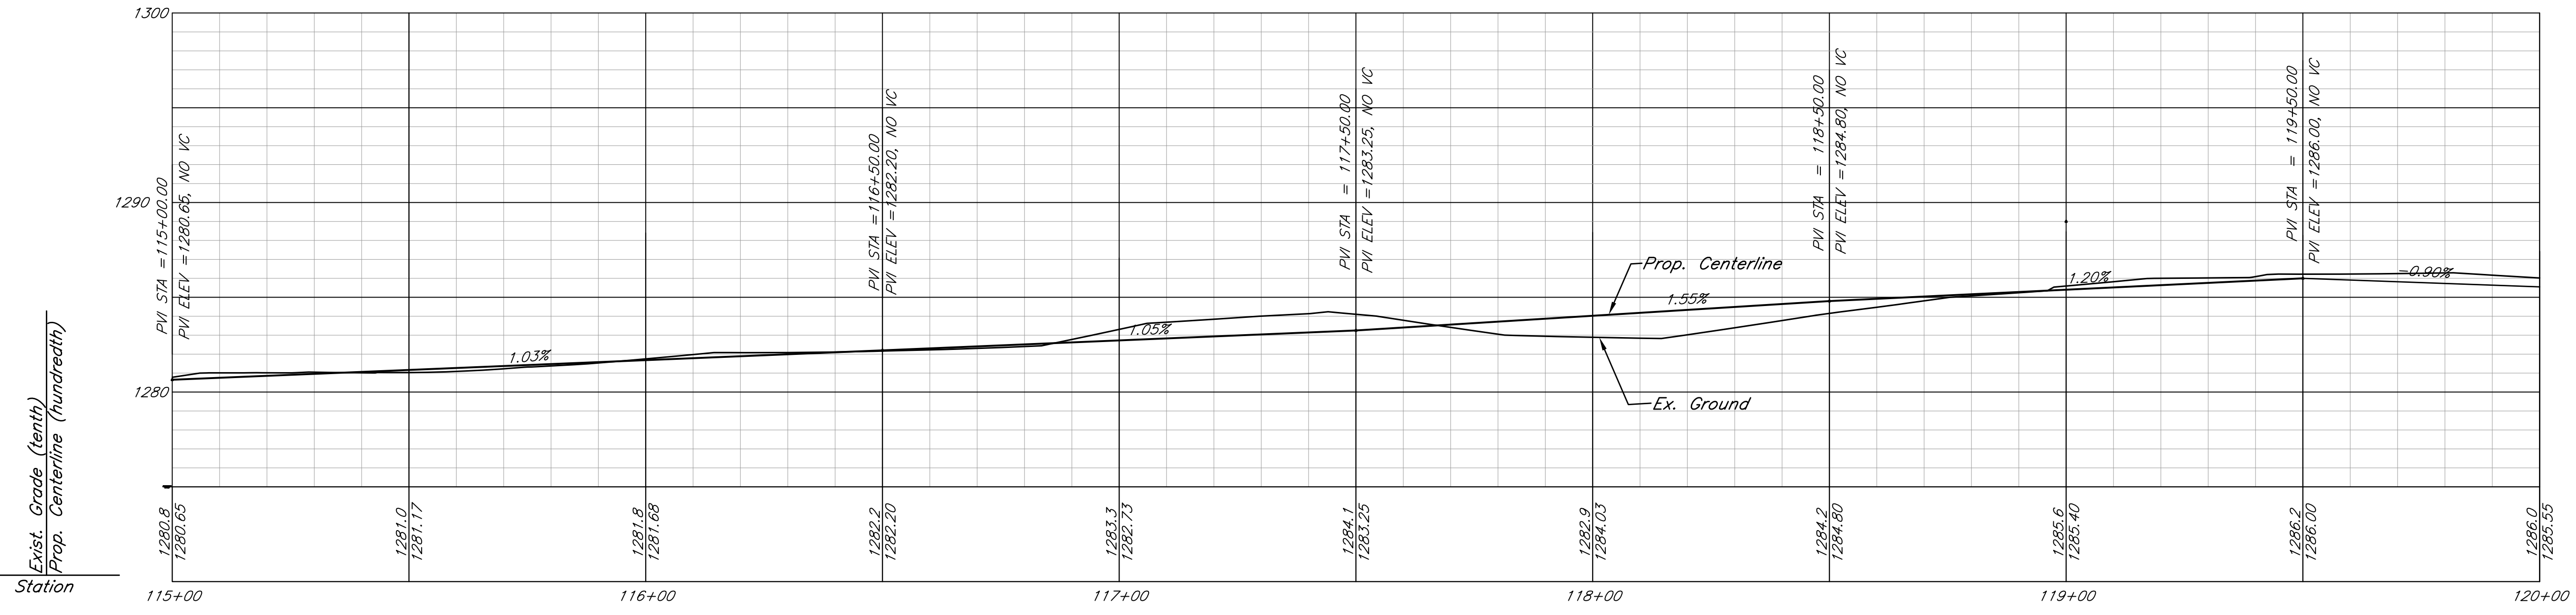

CURVE INFORMATION TABLE						
CURVE NAME	BEGINNING STATION	BASIC INFORMATION			CHORD INFORMATION	
		RADIUS	DELTA	LENGTH	DEFLECT	LENGTH
C-2.10	114+99.58	189.73'	22°15'46"	73.72'	07°15'52" Lt	73.26'
C-2.11	115+73.31	1038.12'	28°31'46"	516.92'	22°21'25" Rt	511.59'

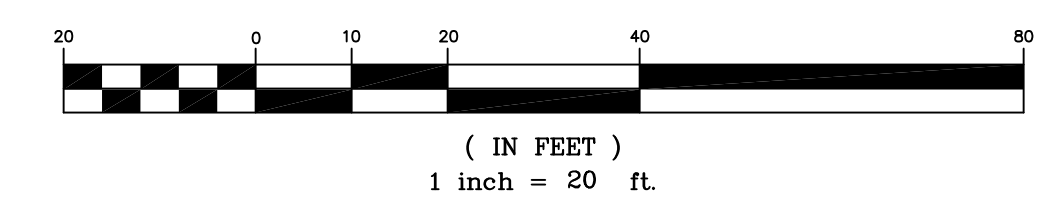


 316/264-0242
 516 S. Market,
 Wichita, KS 67202

City of Wichita Bike Path Expansion
Sta 115+00 - 120+00
 Wichita, Kansas
 PROJECT NUMBER: 472-84932
 OCA# 707030

KEM NO. 05168	FILE pp1
DESIGN KM	DRAWN CP
DATE 08/2011	REVISED

SHEET
18
 OF
112