
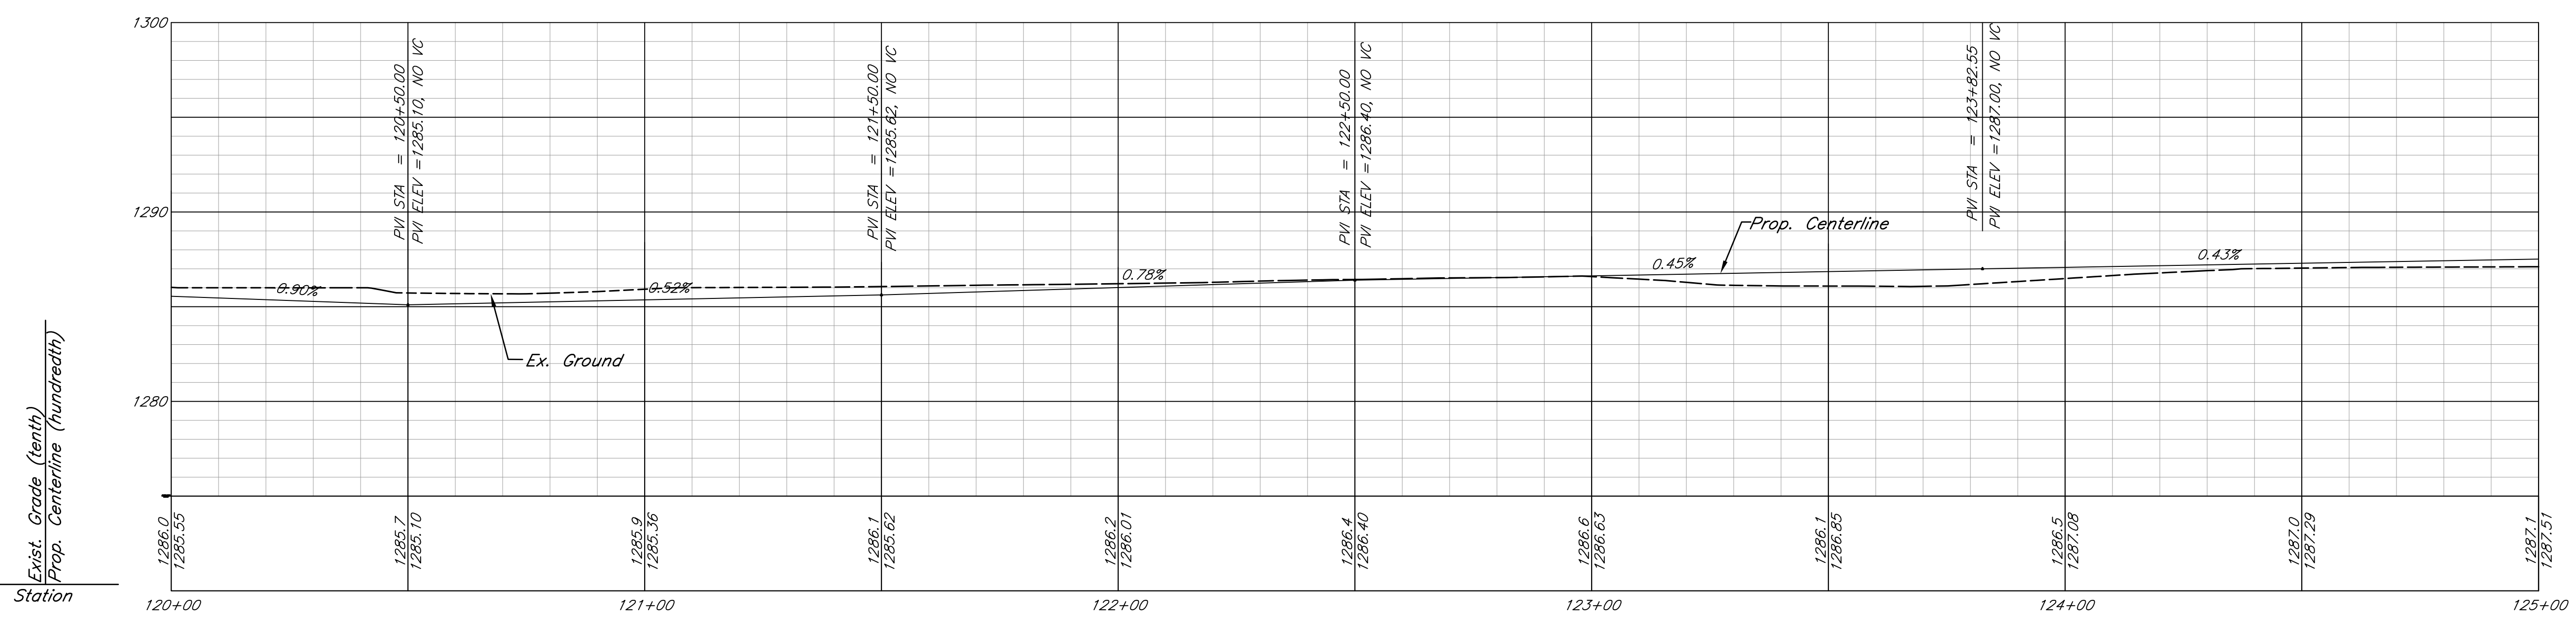
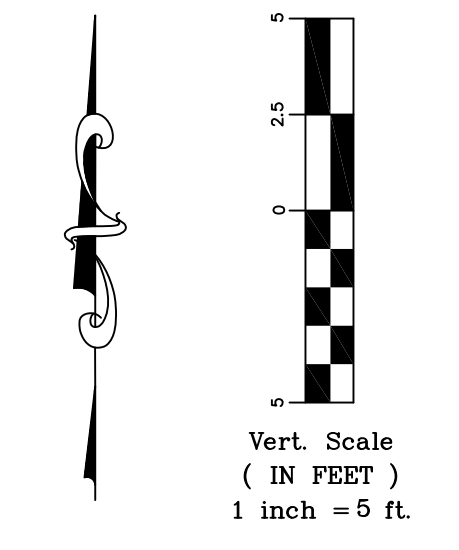


CURVE INFORMATION TABLE						
CURVE NAME	BEGINNING STATION	BASIC INFORMATION			CHORD INFORMATION	
		RADIUS	DELTA	LENGTH	DEFLECT	LENGTH
C-2.12	121+32.13	405.00'	27°29'04"	194.28'	13°44'32" Rt	192.42'
C-2.13	123+26.46	205.00'	53°25'43"	191.16'	12°58'19" Lt	184.31'

Lamplighter Mobile Home Park Addition

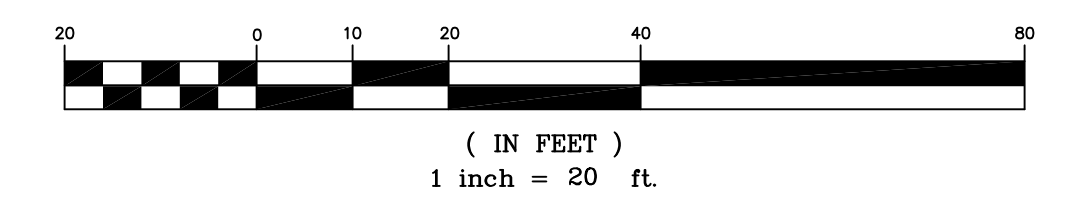

kemiller engineering
516 S. Market, Wichita, KS 67202
316/264-0242

City of Wichita Bike Path Expansion
Sta 120+00 - 125+00
Wichita, Kansas

PROJECT NUMBER: 472-84932
OCA# 707030

KEM NO. 05168	FILE dp1
DESIGN KM	DRAWN CD
DATE 08/2011	REVISED 108

SHEET 19 OF 112