
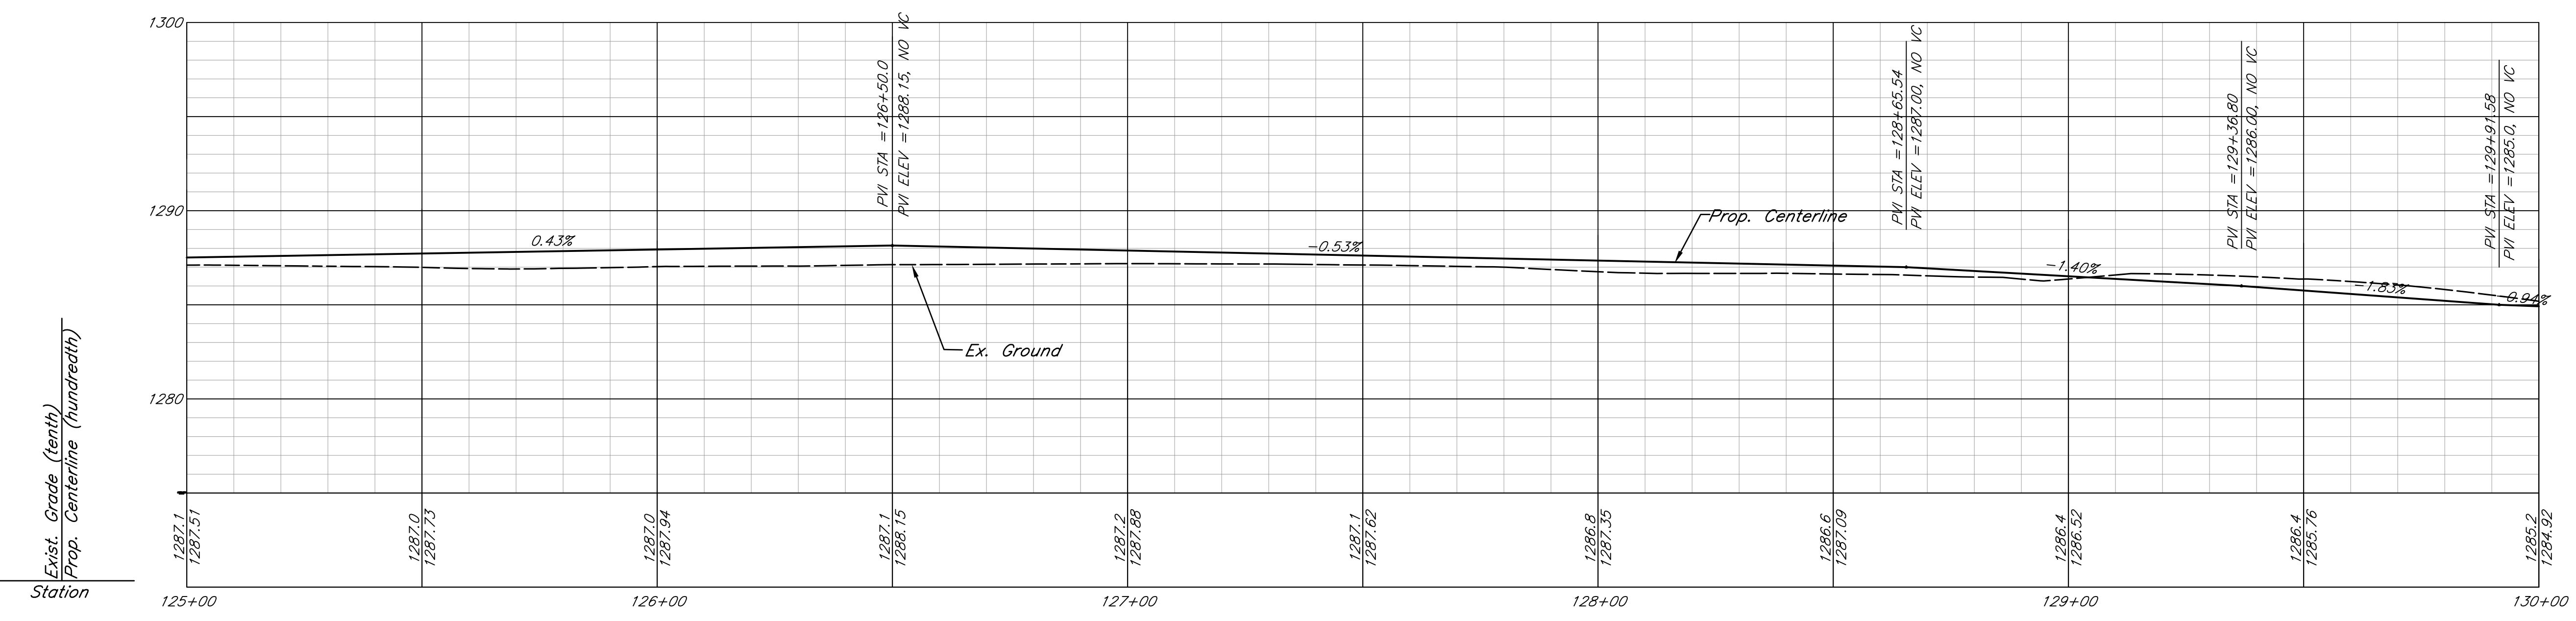
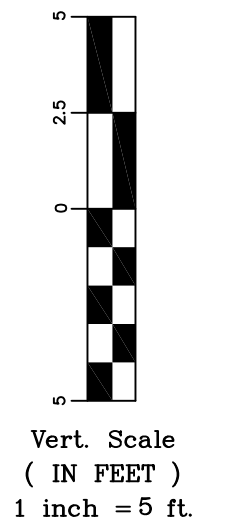


CURVE NAME	BEGINNING STATION	BASIC INFORMATION			CHORD INFORMATION	
		RADIUS	DELTA	LENGTH	DEFLECT	LENGTH
C-2.14	125+17.63	405.00'	50°55'24"	359.96'	01°15'09" Lt	348.23'
C-2.15	128+77.58	483.81'	03°56'33"	33.29'	27°25'58" Rt	33.28'
C-2.16	129+10.87	266.74'	30°36'38"	142.51'	13°17'55" Lt	140.82'

Lampighter Mobile Home Park Addition

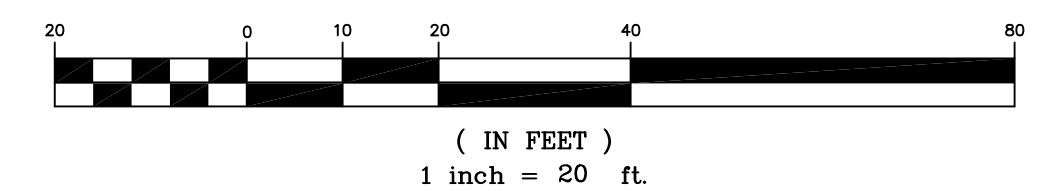

**kemiller engineering**  
 516 S. Market, Wichita, KS 67202  
 316/264-0242

City of Wichita Bike Path Expansion  
**Sta 125+00 - 130+00**  
 Wichita, Kansas

PROJECT NUMBER: 472-84932  
 OCA# 707030

KEM NO. 05168	FILE DP1
DESIGN KM	DRAWN CD
DATE 08/2011	REVISED

SHEET 20 OF 112