



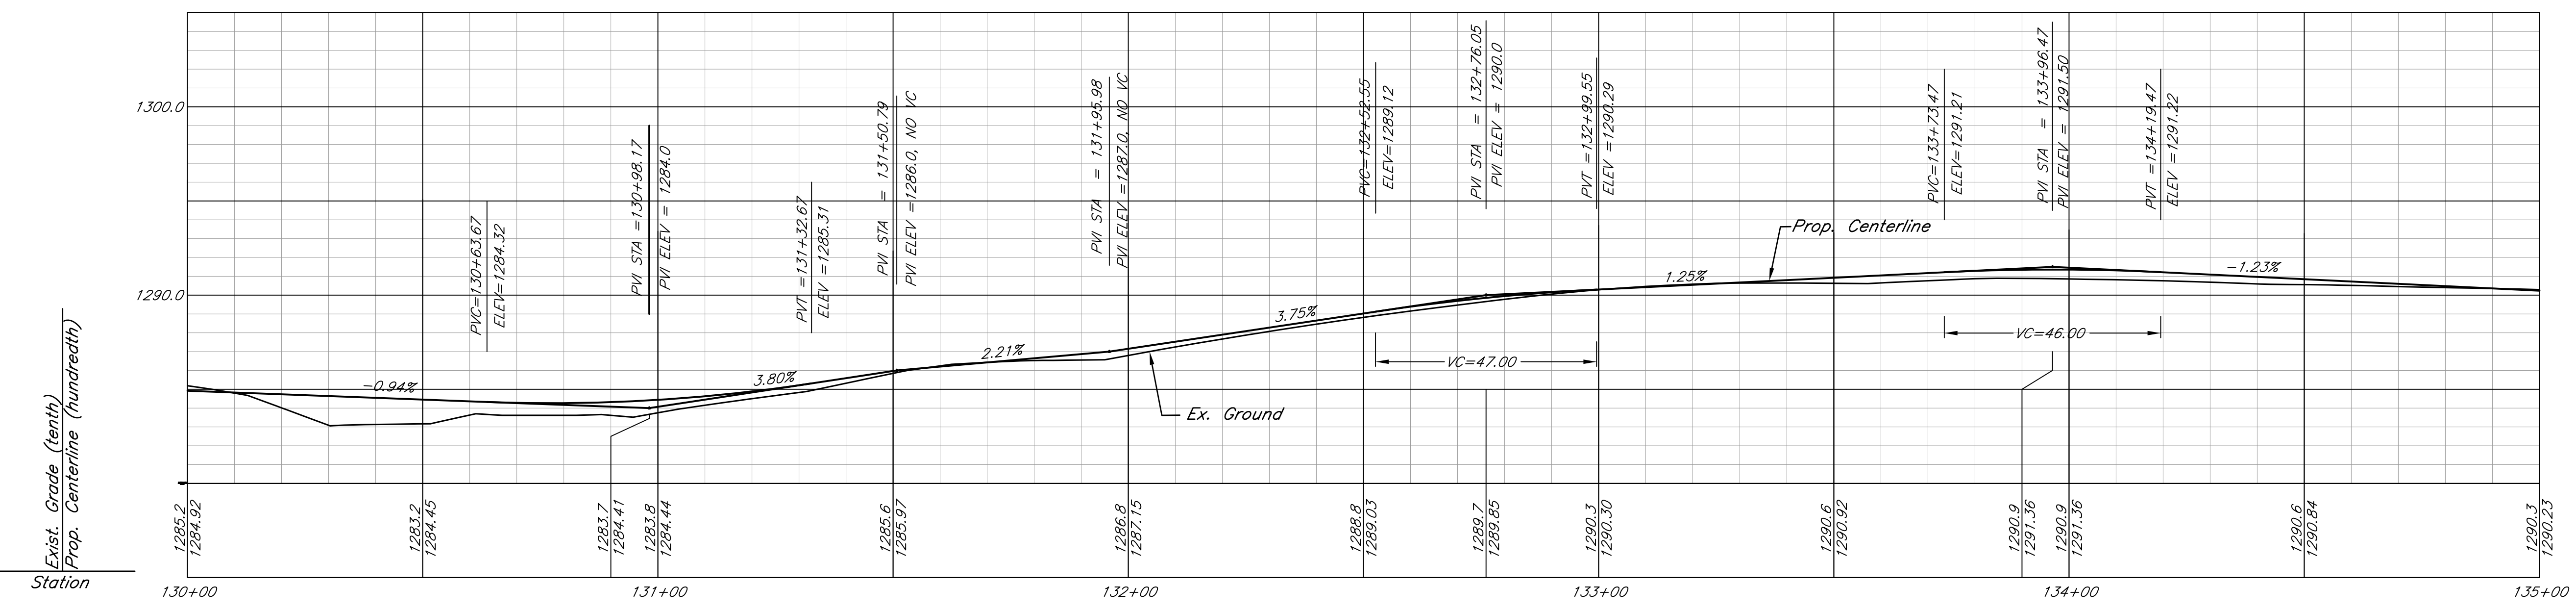


CURVE NAME	BEGINNING STATION	BASIC INFORMATION			CHORD INFORMATION	
		RADIUS	DELTA	LENGTH	DEFLECT	LENGTH
C-2.17	130+53.38	275.00'	104°02'18"	499.35'	36°42'50" Rt	433.52'

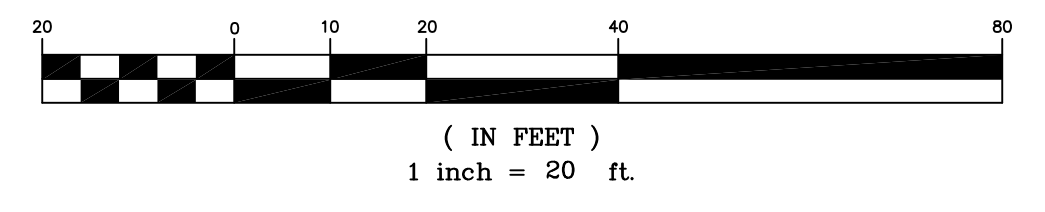


 316/284-0242
 516 S. Market,
 Wichita, KS 67202

City of Wichita Bike Path Expansion
Sta 130+00-135+00
 Wichita, Kansas
 PROJECT NUMBER: 472-84932
 PROJECT NUMBER: OCA# 707030

KEM NO. 05168	FILE pp1
DESIGN KM	DRAWN CD
DATE 08/2011	REVISED

SHEET
21
 OF
112