
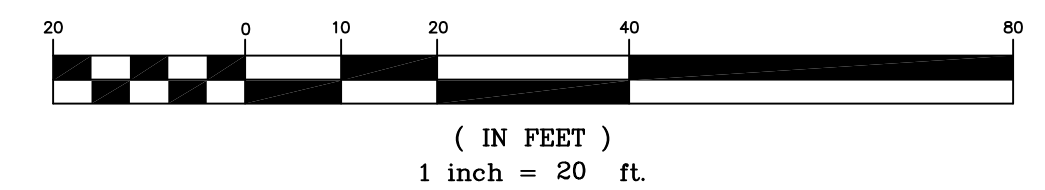
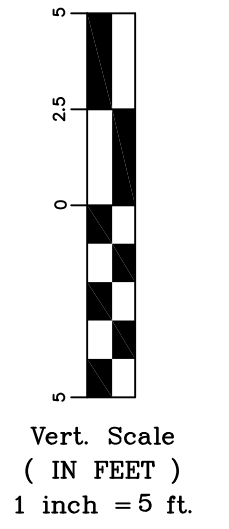


CURVE INFORMATION TABLE						
CURVE NAME	BEGINNING STATION	BASIC INFORMATION			CHORD INFORMATION	
		RADIUS	DELTA	LENGTH	DEFLECT	LENGTH
C-2.18	135+52.73	275.00'	20°17'06"	97.36'	41°52'36" Rt	96.85'
C-2.19	136+50.09	285.00'	23°45'55"	118.21'	01°44'24" Rt	117.37'
C-2.20	137+58.30	100.00'	106°21'14"	185.62'	41°17'40" Lt	160.10'

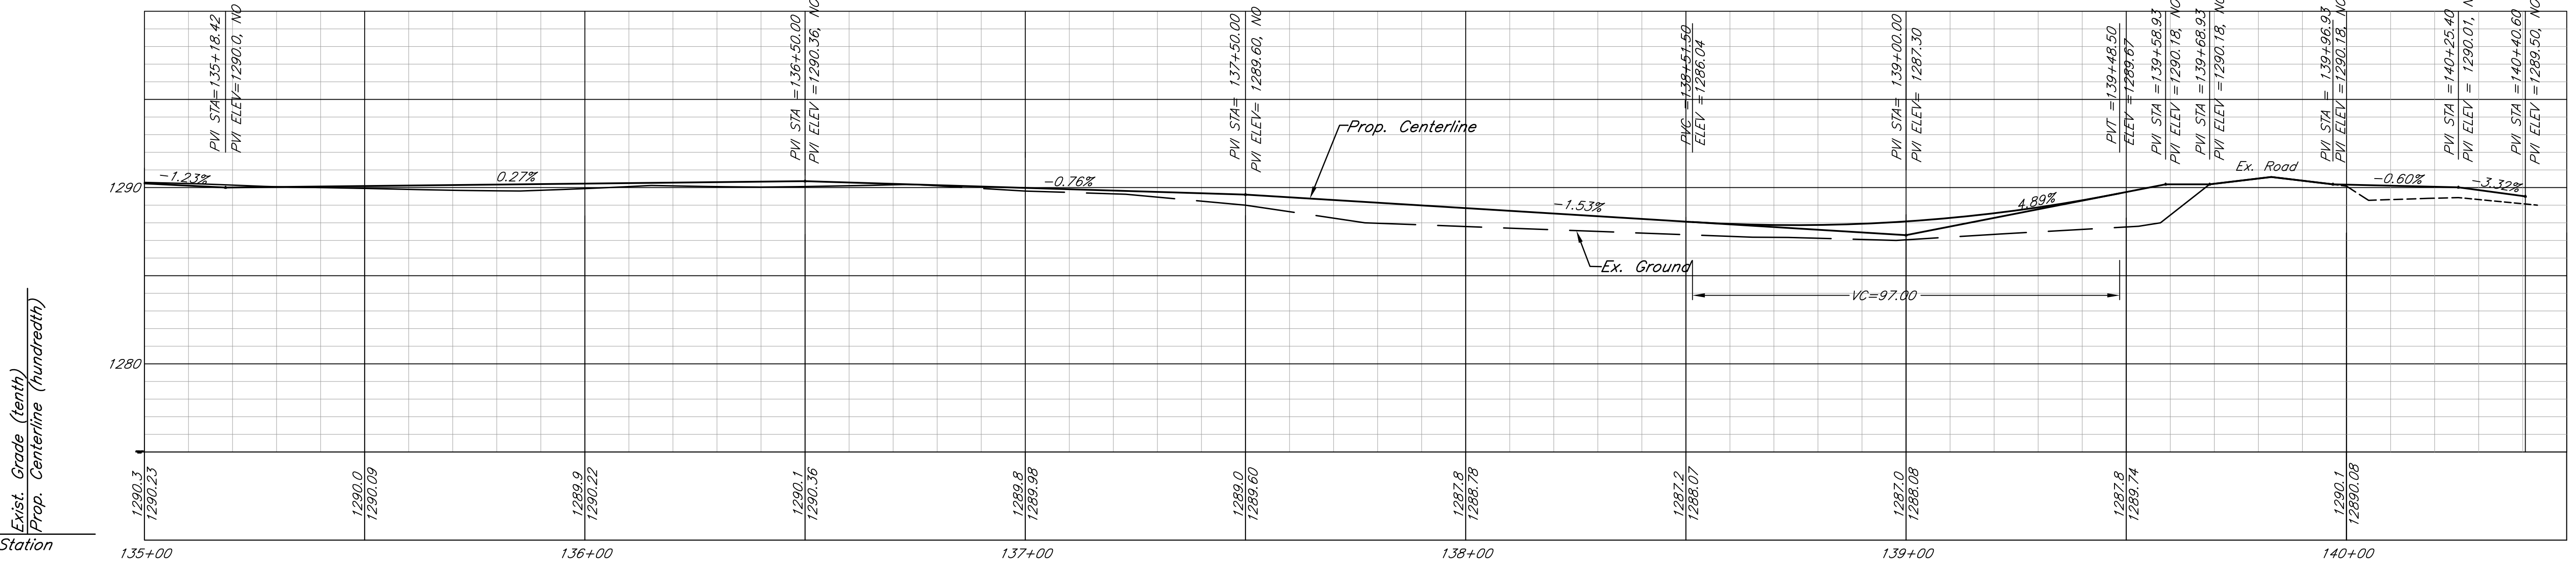

**kemiller engineering**  
316 / 284 - 0242  
516 S. Market,  
Wichita, KS 67202

**City of Wichita Bike Path Expansion**  
**Sta 135+00 - 140+00**  
Wichita, Kansas

PROJECT NUMBER: 472-84932  
OCA# 707030

KEM NO. 05168	FILE dp1
DESIGN KM	DRAWN CD
DATE 08/2011	REVISED

SHEET  
**22**  
of  
**112**