

Sta 140+00.00, Matchline
=Sta 140+40.60
Continue 5" Conc. Path,
Slope Left.

Alternate item
See sheet 30

Sta 140+36.24, PC
N=6214.42 E=5464.31




Sta 144+02.52, PRC
N=5912.72 E=5287.29

Ex. Asphalt Road

Road to Chapin Park

C-33-UP

CURVE NAME	BEGINNING STATION	BASIC INFORMATION			CHORD INFORMATION	
		RADIUS	DELTA	LENGTH	DEFLECT	LENGTH
C-3.01	140+36.24	350.00'	59°57'40"	366.28'	29°58'50" Rt	349.79'

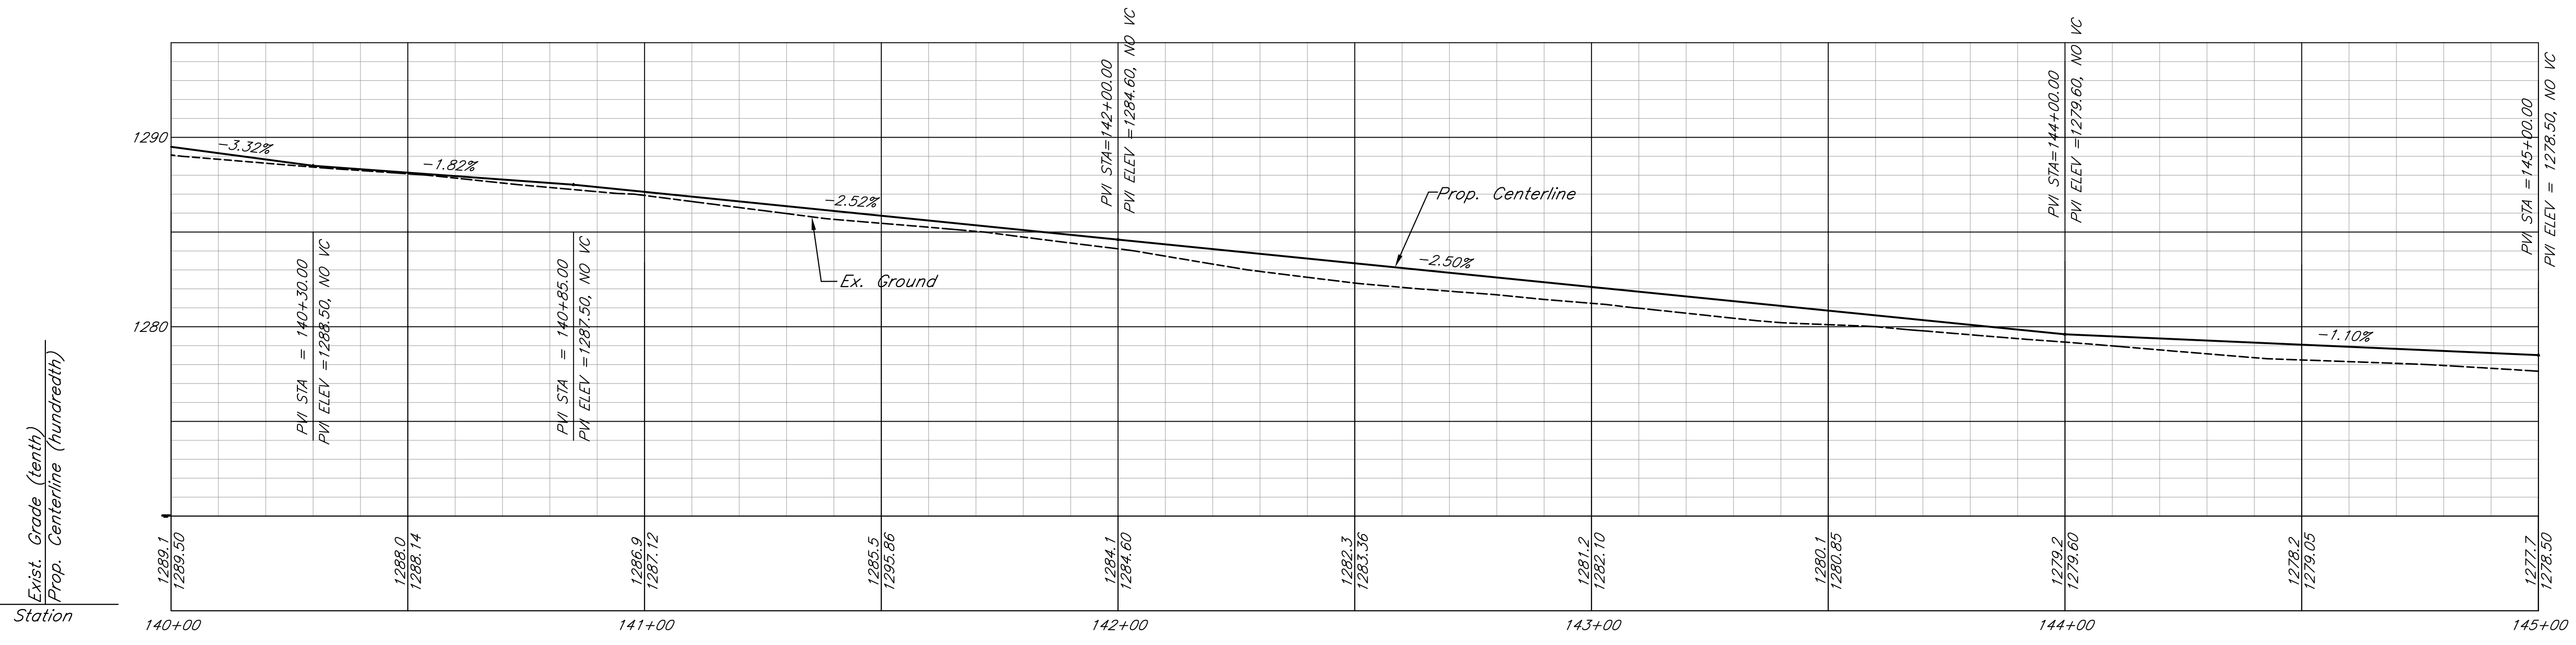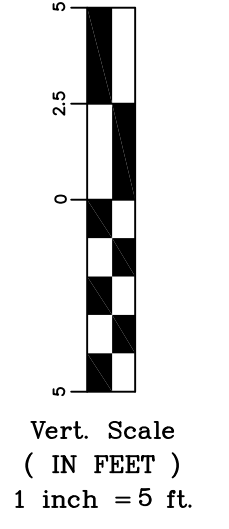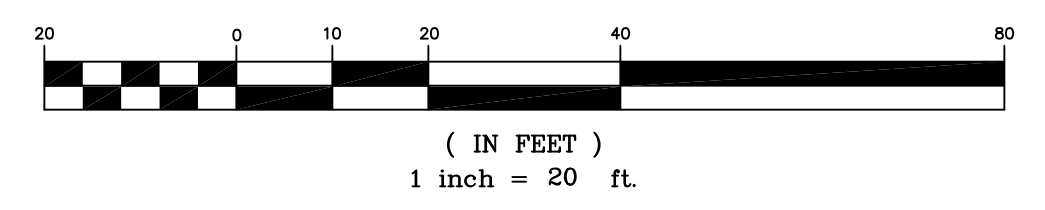

kemiller engineering
316/284-0242
516 S. Market, Wichita, KS 67202

City of Wichita Bike Path Expansion
Sta 140+00 - 145+00
Wichita, Kansas

PROJECT NUMBER: 472-84932
PROJECT NUMBER: OCA# 707030

KEM NO. 05168	FILE dp1
DESIGN KM	DRAWN CD
DATE 08/2011	REVISED

SHEET 23 of 112