
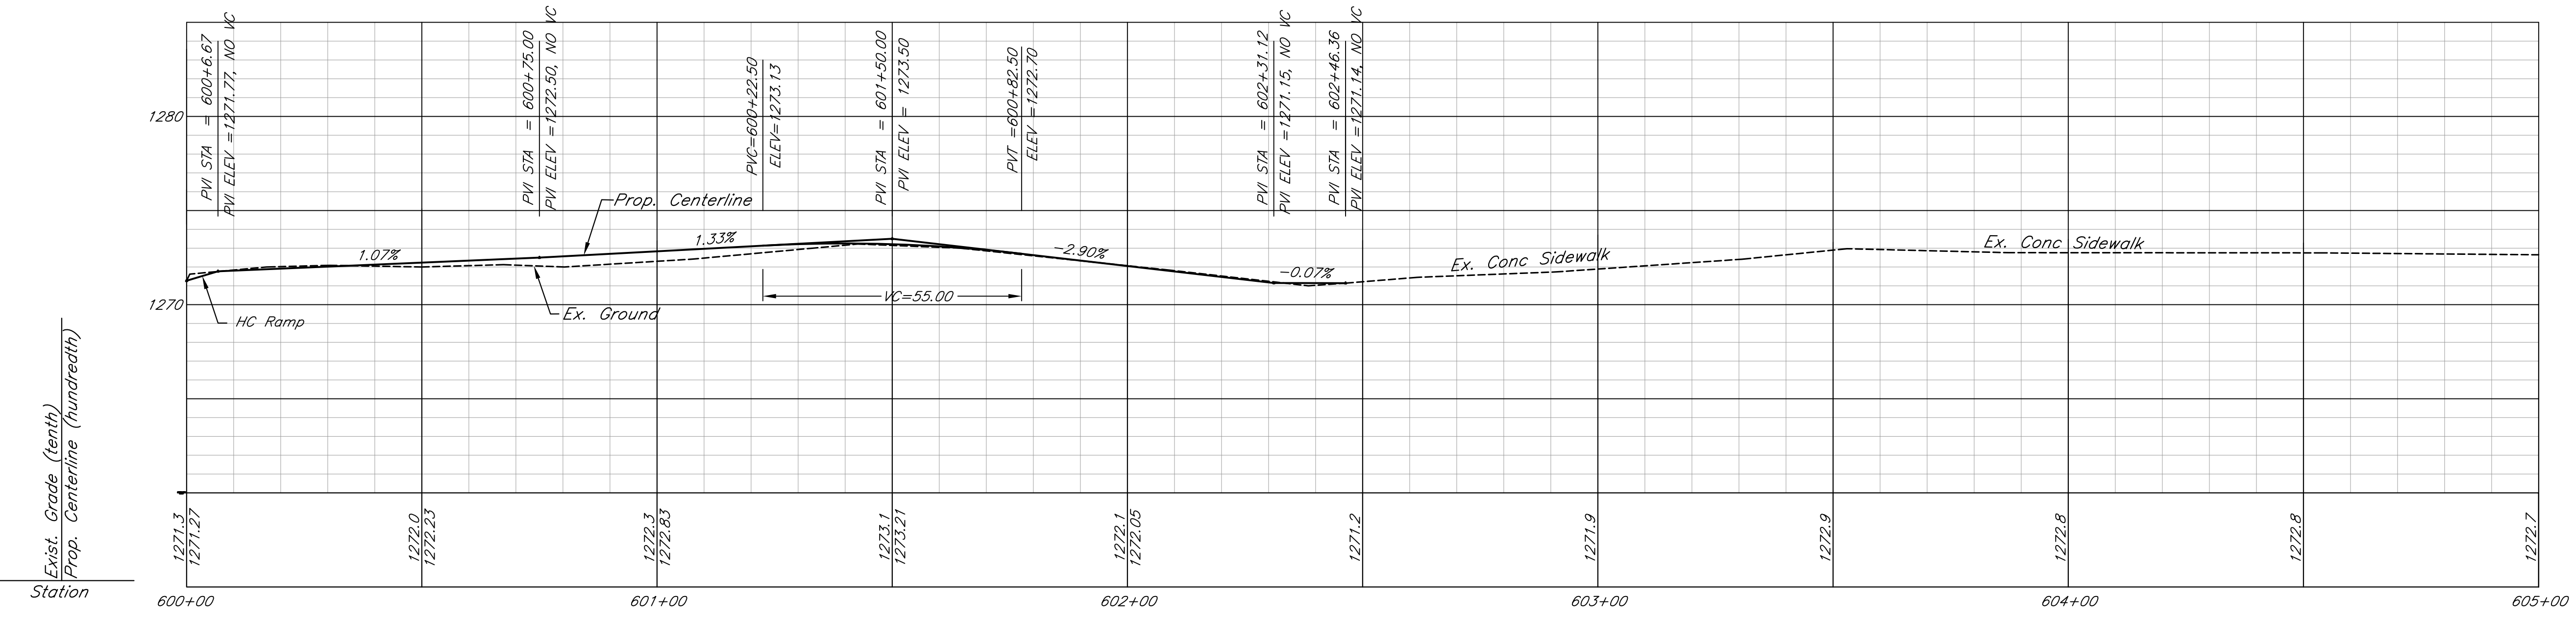


CURVE INFORMATION TABLE						
CURVE NAME	BEGINNING STATION	BASIC INFORMATION			CHORD INFORMATION	
		RADIUS	DELTA	LENGTH	DEFLECT	LENGTH
C-3.03	600+08.40	30.00'	90°00'00"	47.12	45°16'49" Lt	42.43
C-3.04	601+12.01	100.00'	19°28'56"	34.00'	09°44'28" Lt	33.84
C-3.05	602+11.28	100.00'	15°33'00"	27.14	07°46'30" Rt	27.06

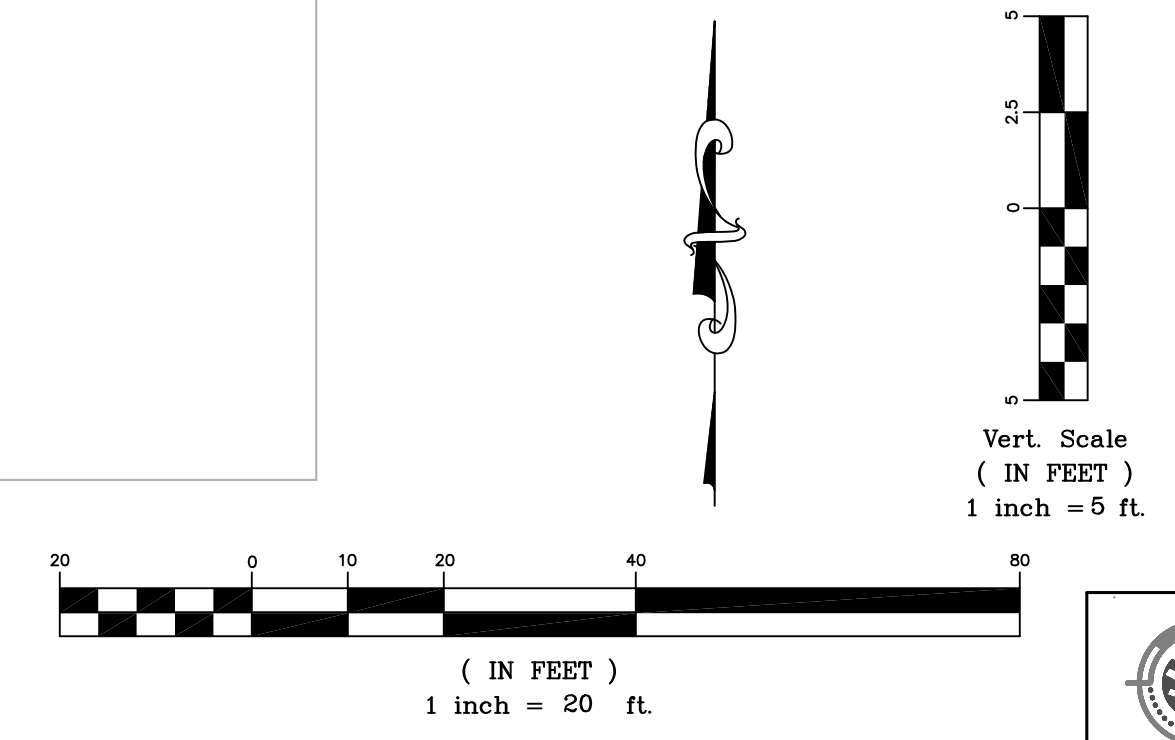

kemiller engineering
316/264-0242
516 S. Market,
Wichita, KS 67202

City of Wichita Bike Path Expansion
Sta 600+00 - 605+00
Wichita, Kansas

PROJECT NUMBER
472-84932 OCA# 707030

KEM NO. 05168	FILE dp1
DESIGN KM	DRAWN CD
DATE 08/2011	REVISED

SHEET
25
of
112