
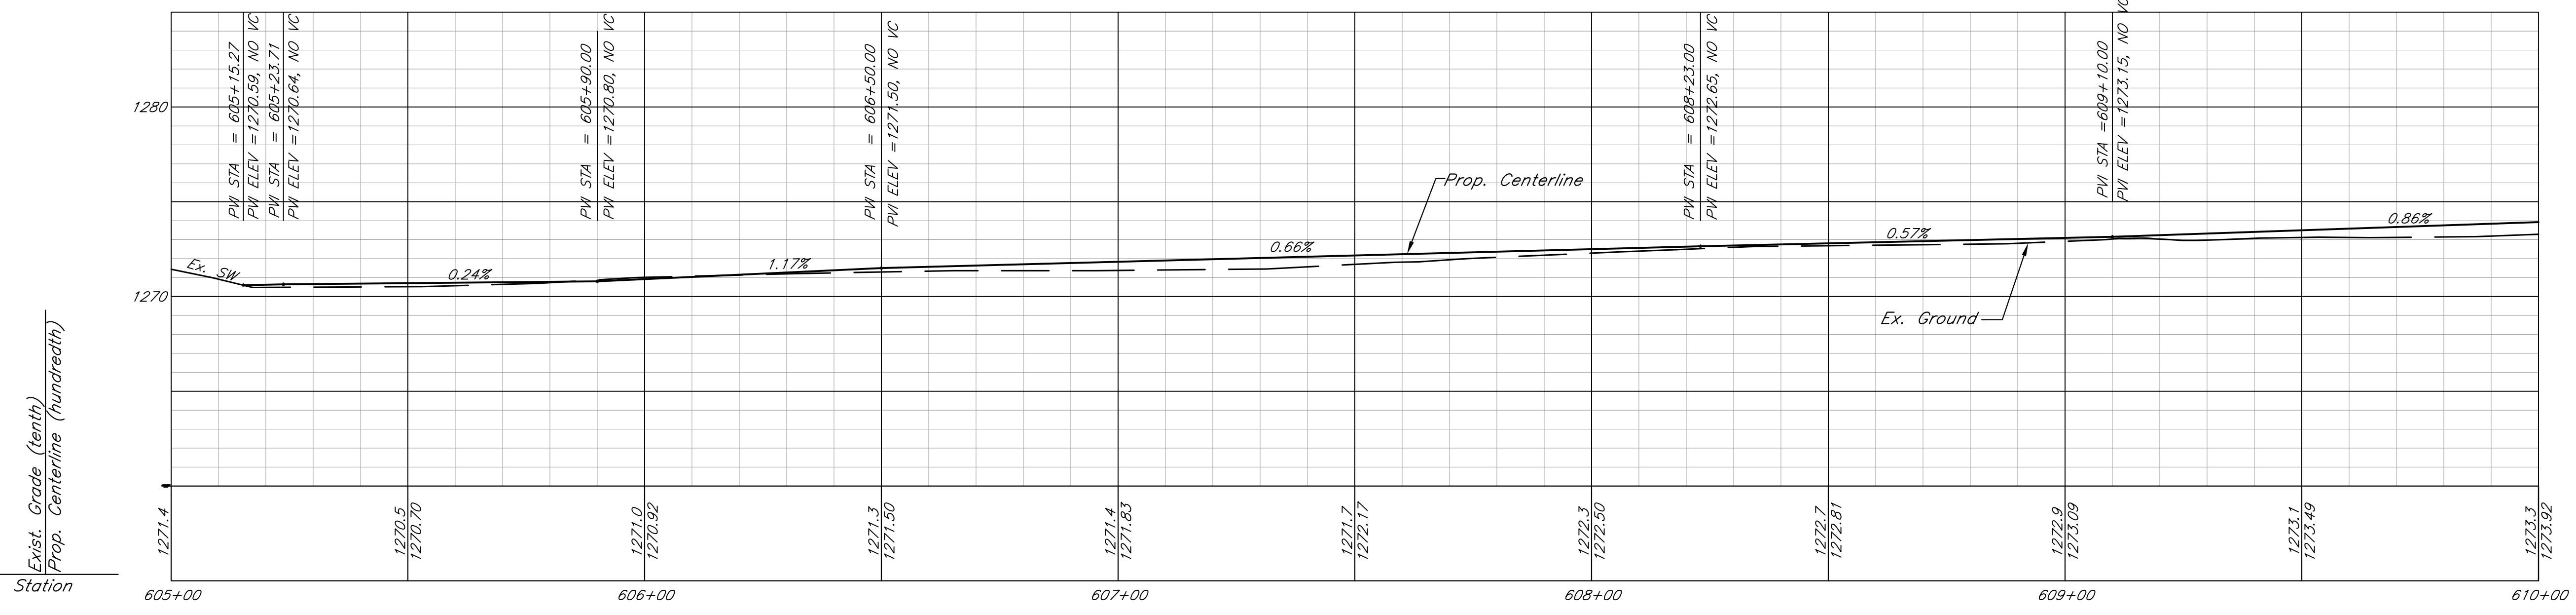


Lot 1, Block A
Landfill Management
Addition

Owner:
Boeing IRB Trust

CURVE NAME	BEGINNING STATION	BASIC INFORMATION			CHORD INFORMATION	
		RADIUS	DELTA	LENGTH	DEFLECT	LENGTH
C-3.06	605+32.03	100.00'	10°22'02"	18.09'	05°11'01" Lt	18.07'
C-3.07	606+83.32	200.00'	03°29'34"	12.19'	01°44'47" Lt	12.19'
C-3.08	608+11.38	500.00'	02°21'15"	20.55'	01°10'38" Rt	20.54'

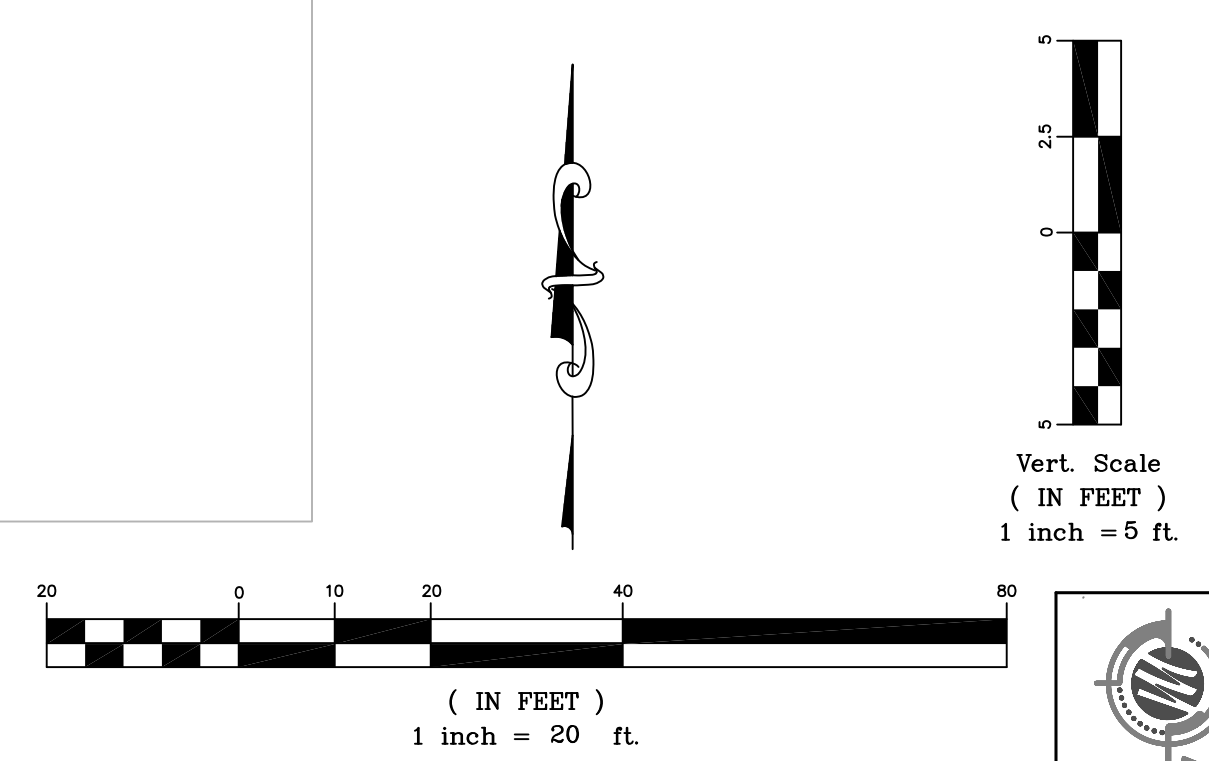

316/264-0242

kemiller
engineering

516 S. Market,
Wichita, KS 67202

City of Wichita Bike Path Expansion
Sta 605+00 - 610+00
Wichita, Kansas

PROJECT NUMBER
472-84932

PROJECT NUMBER
OCA# 707030

KEM NO. 05168	FILE dp1
DESIGN KM	DRAWN CD
DATE 08/2011	REVISED

SHEET
26
of
112