

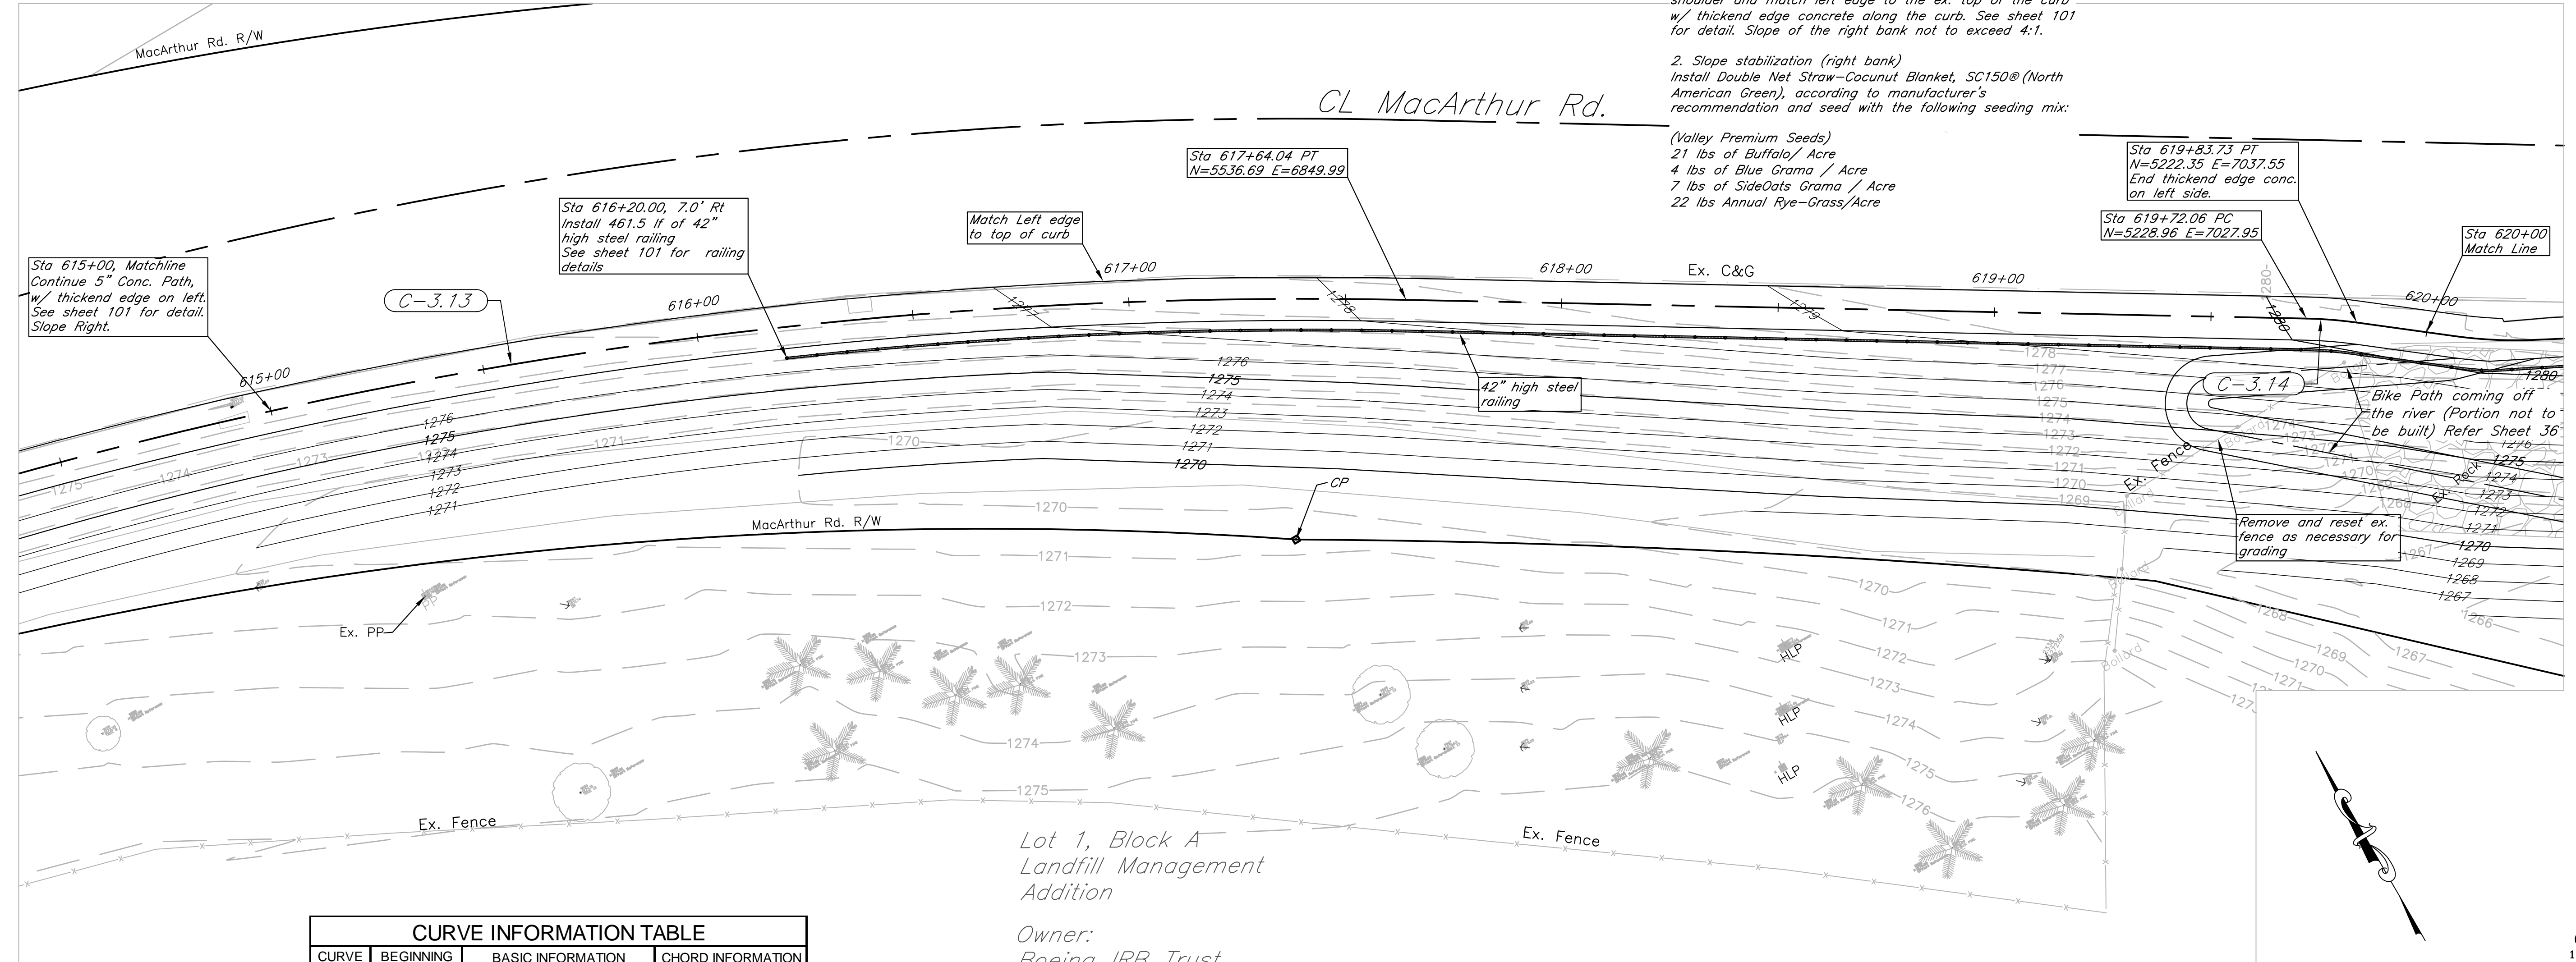



Note:
 1. Sta 615+00 to 619+83.73 Eliminate the typical left shoulder and match left edge to the ex. top of the curb w/ thickend edge concrete along the curb. See sheet 101 for detail. Slope of the right bank not to exceed 4:1.
 2. Slope stabilization (right bank)
 Install Double Net Straw-Cocunut Blanket, SC150@ (North American Green), according to manufacturer's recommendation and seed with the following seeding mix:
 (Valley Premium Seeds)
 21 lbs of Buffalo/ Acre
 4 lbs of Blue Grama / Acre
 7 lbs of SideOats Grama / Acre
 22 lbs Annual Rye-Grass/Acre

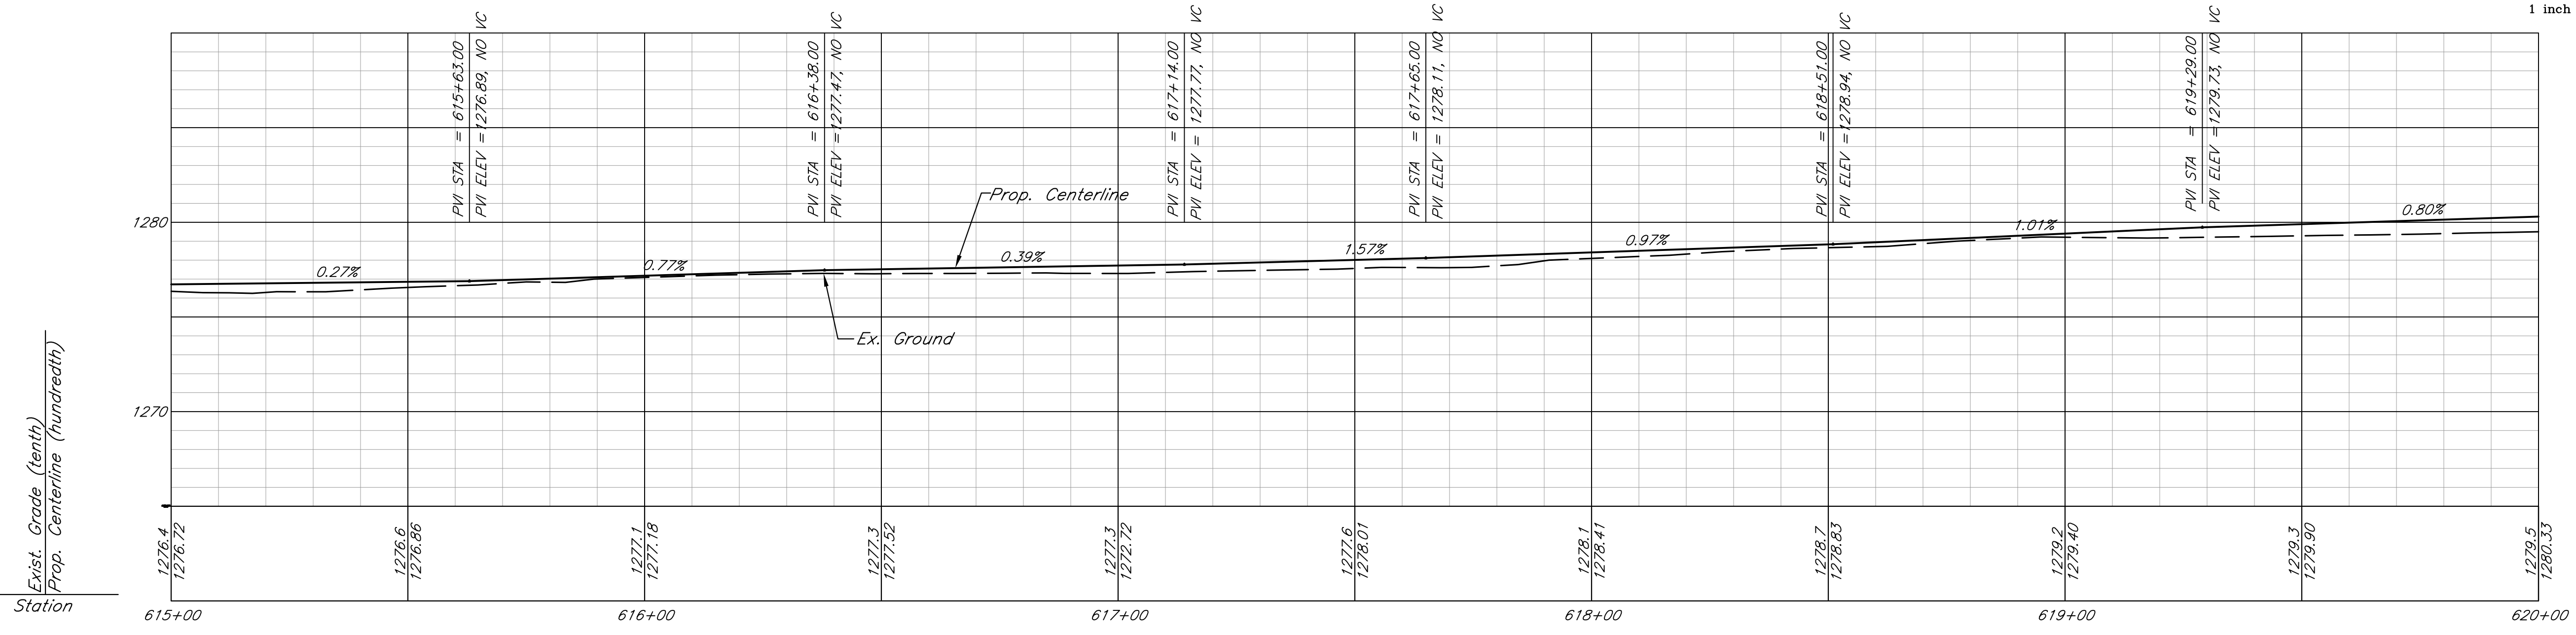

CURVE INFORMATION TABLE						
CURVE NAME	BEGINNING STATION	BASIC INFORMATION			CHORD INFORMATION	
		RADIUS	DELTA	LENGTH	DEFLECT	LENGTH
C-3.13	613+58.55	1115.00'	20°50'11"	405.48'	15°24'36" Rt	403.25'
C-3.14	619+72.06	100.00'	06°41'05"	11.67'	03°20'33" Rt	11.66'

Lot 1, Block A
 Landfill Management Addition
 Owner:
 Boeing IRB Trust

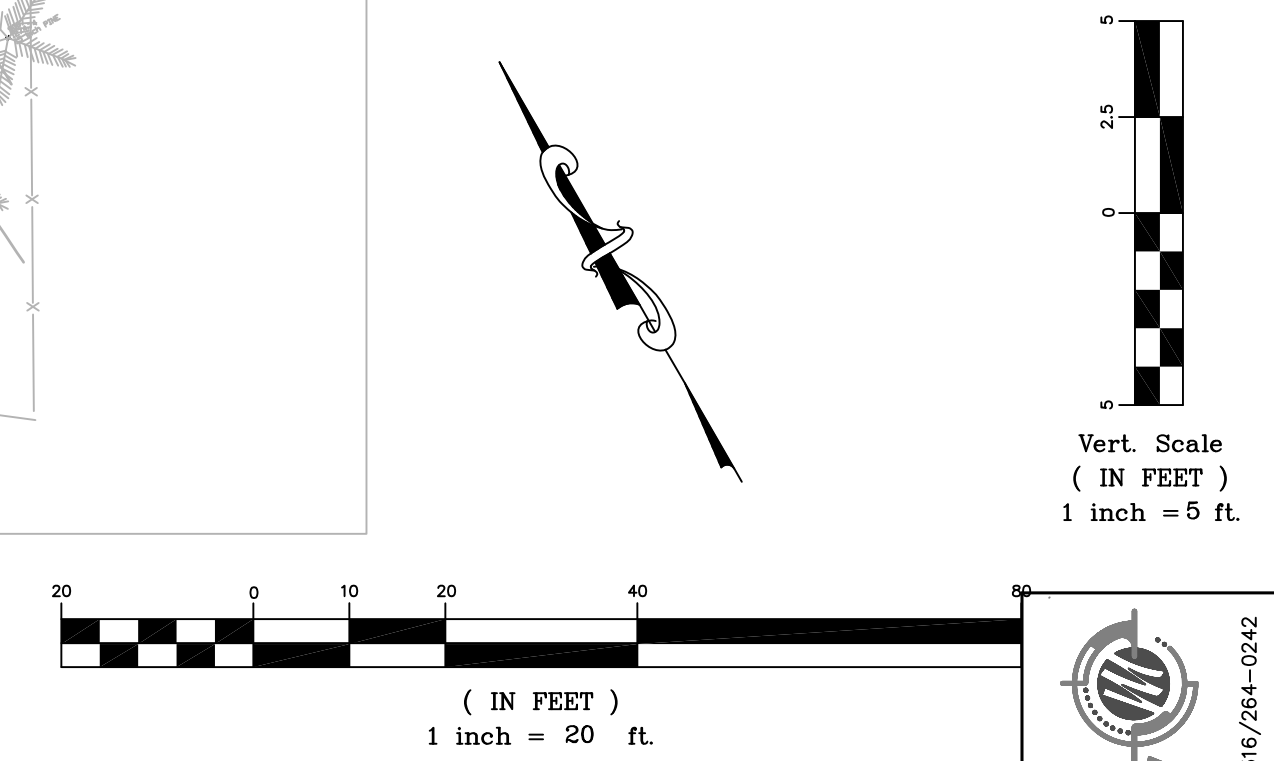


 516 S. Market,
 Wichita, KS 67202
 316/264-0242

City of Wichita Bike Path Expansion
Sta 615+00 - 620+00
 Wichita, Kansas
 PROJECT NUMBER: OCA# 707030
 PROJECT NUMBER: 472-84932
 DATE: 08/2011
 SHEET: 28 of 112