
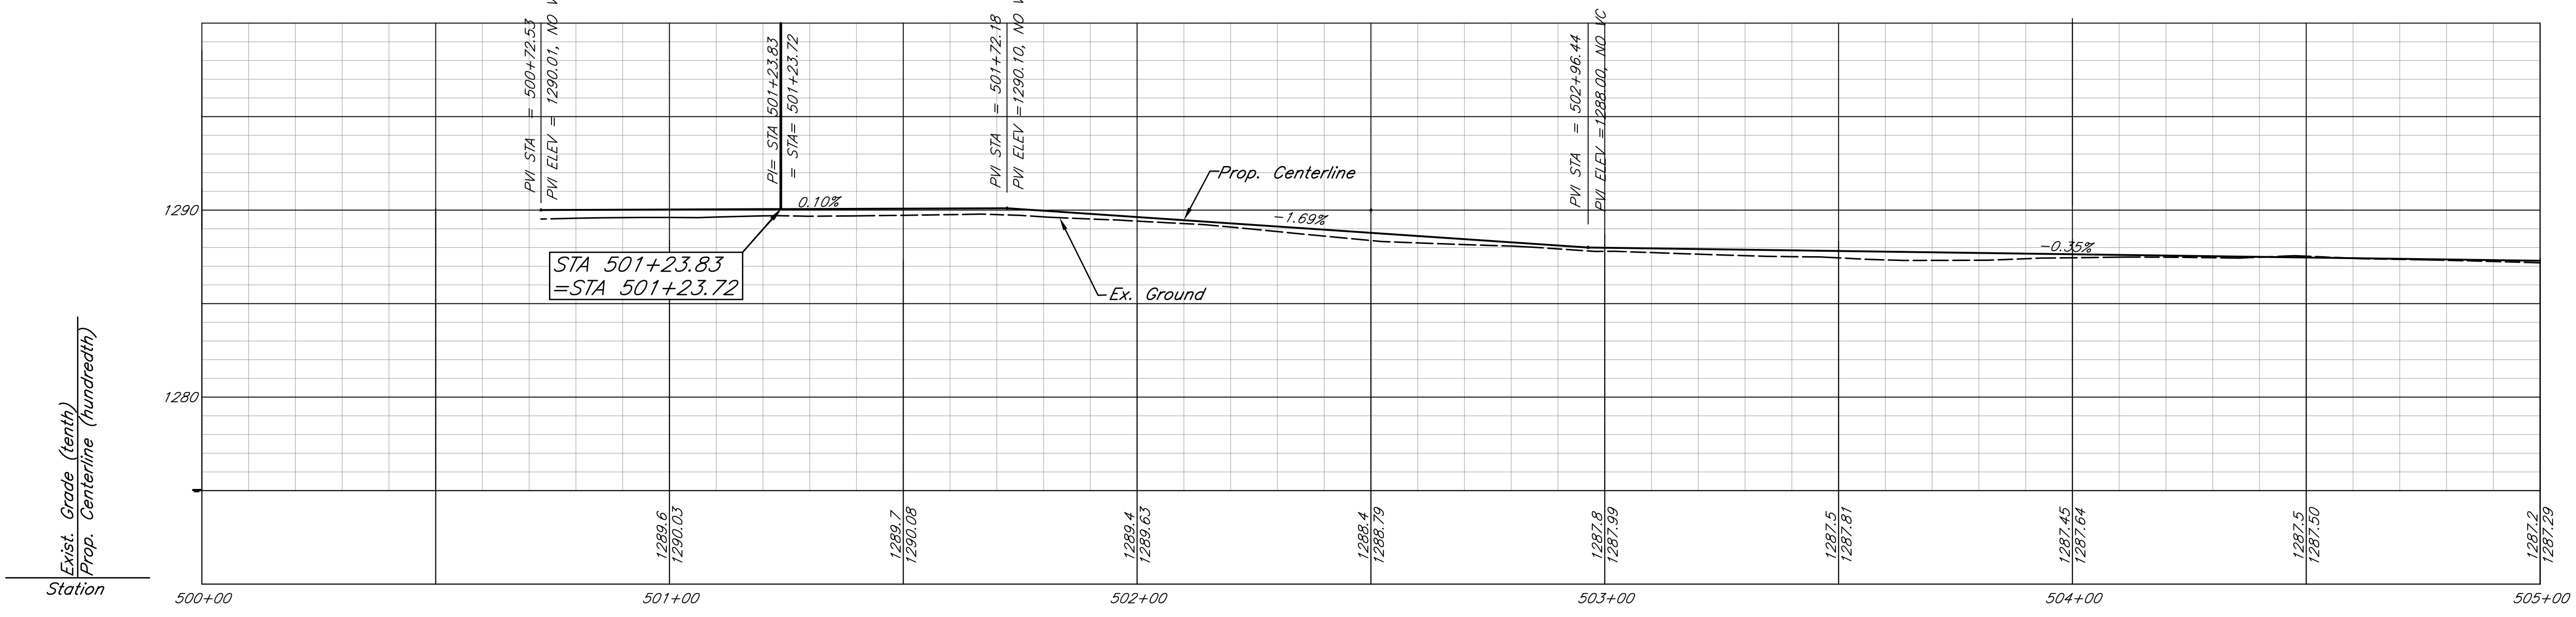
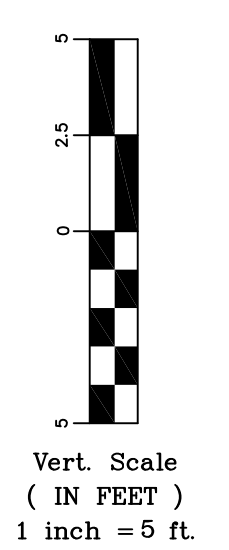


CURVE INFORMATION TABLE						
CURVE NAME	BEGINNING STATION	BASIC INFORMATION			CHORD INFORMATION	
		RADIUS	DELTA	LENGTH	DEFLECT	LENGTH
C-4.01	500+72.53	100.00'	29°23'19"	51.29'	14°41'39" Rt	50.73'
C-4.02	501+23.83	270.00'	61°22'28"	289.22'	15°59'34" Lt	275.49'
C-4.03	504+12.94	215.00'	46°29'56"	174.48'	07°26'16" Lt	169.74'

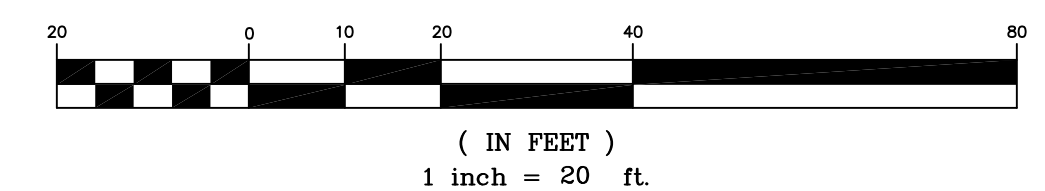

kemiller
engineering

City of Wichita Bike Path Expansion
Sta 500+00 - 505+00
Wichita, Kansas

PROJECT NUMBER
472-84932 OCA# 707030

KEM NO. 05168	FILE pp1
DESIGN KM	DRAWN CP
DATE 08/2011	REVISED

SHEET
30
OF
112

316/264-0242
516 S. Market,
Wichita, KS 67202