



CURVE NAME	BEGINNING STATION	BASIC INFORMATION			CHORD INFORMATION	
		RADIUS	DELTA	LENGTH	DEFLECT	LENGTH
C-4.04	505+87.42	205.00'	46°38'45"	166.90'	00°04'25" Lt	162.32'
C-4.05	507+54.32	500.00'	34°16'44"	299.14'	06°11'01" Lt	294.70'

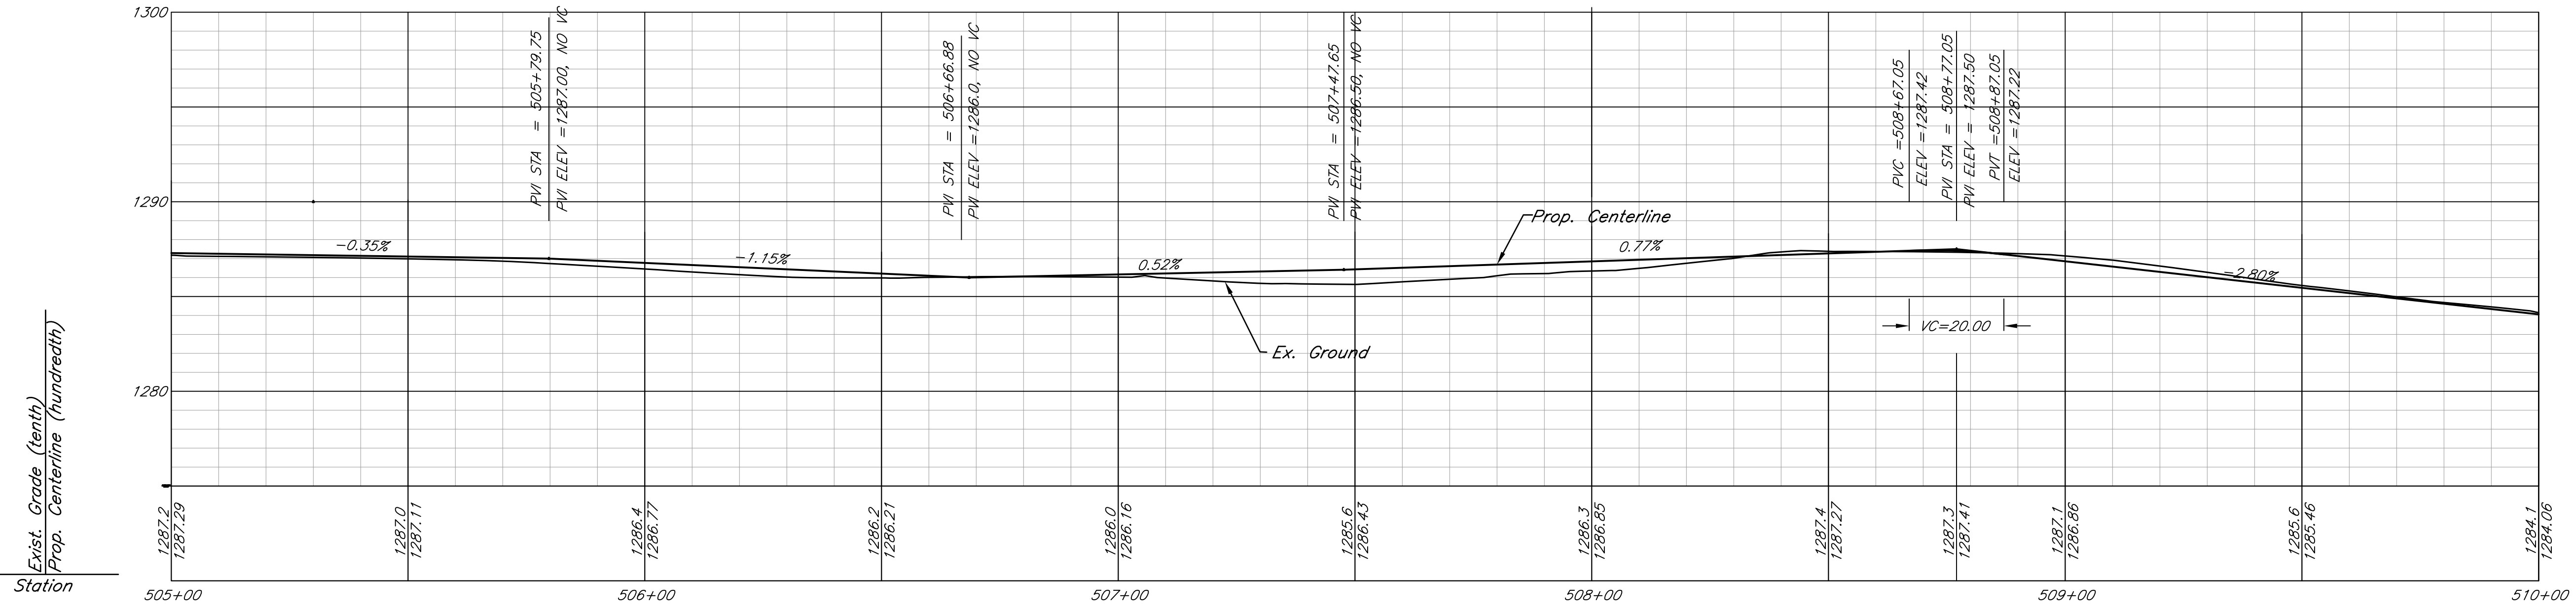

  
 516 S. Market,  
 Wichita, KS 67202  
 316/284-0242

City of Wichita Bike Path Expansion  
**Sta 505+00-510+00**  
 Wichita, Kansas  
 PROJECT NUMBER: 472-84932  
 OCA# 707030

KEM NO. 05168	FILE D01
DESIGN KM	DRAWN CD
DATE 08/2011	REVISED

SHEET  
**31**  
 OF  
**112**