




# Alternate

CHAPIN PARK  
CITY OF WICHITA

PART OF GOV  
LOT 4

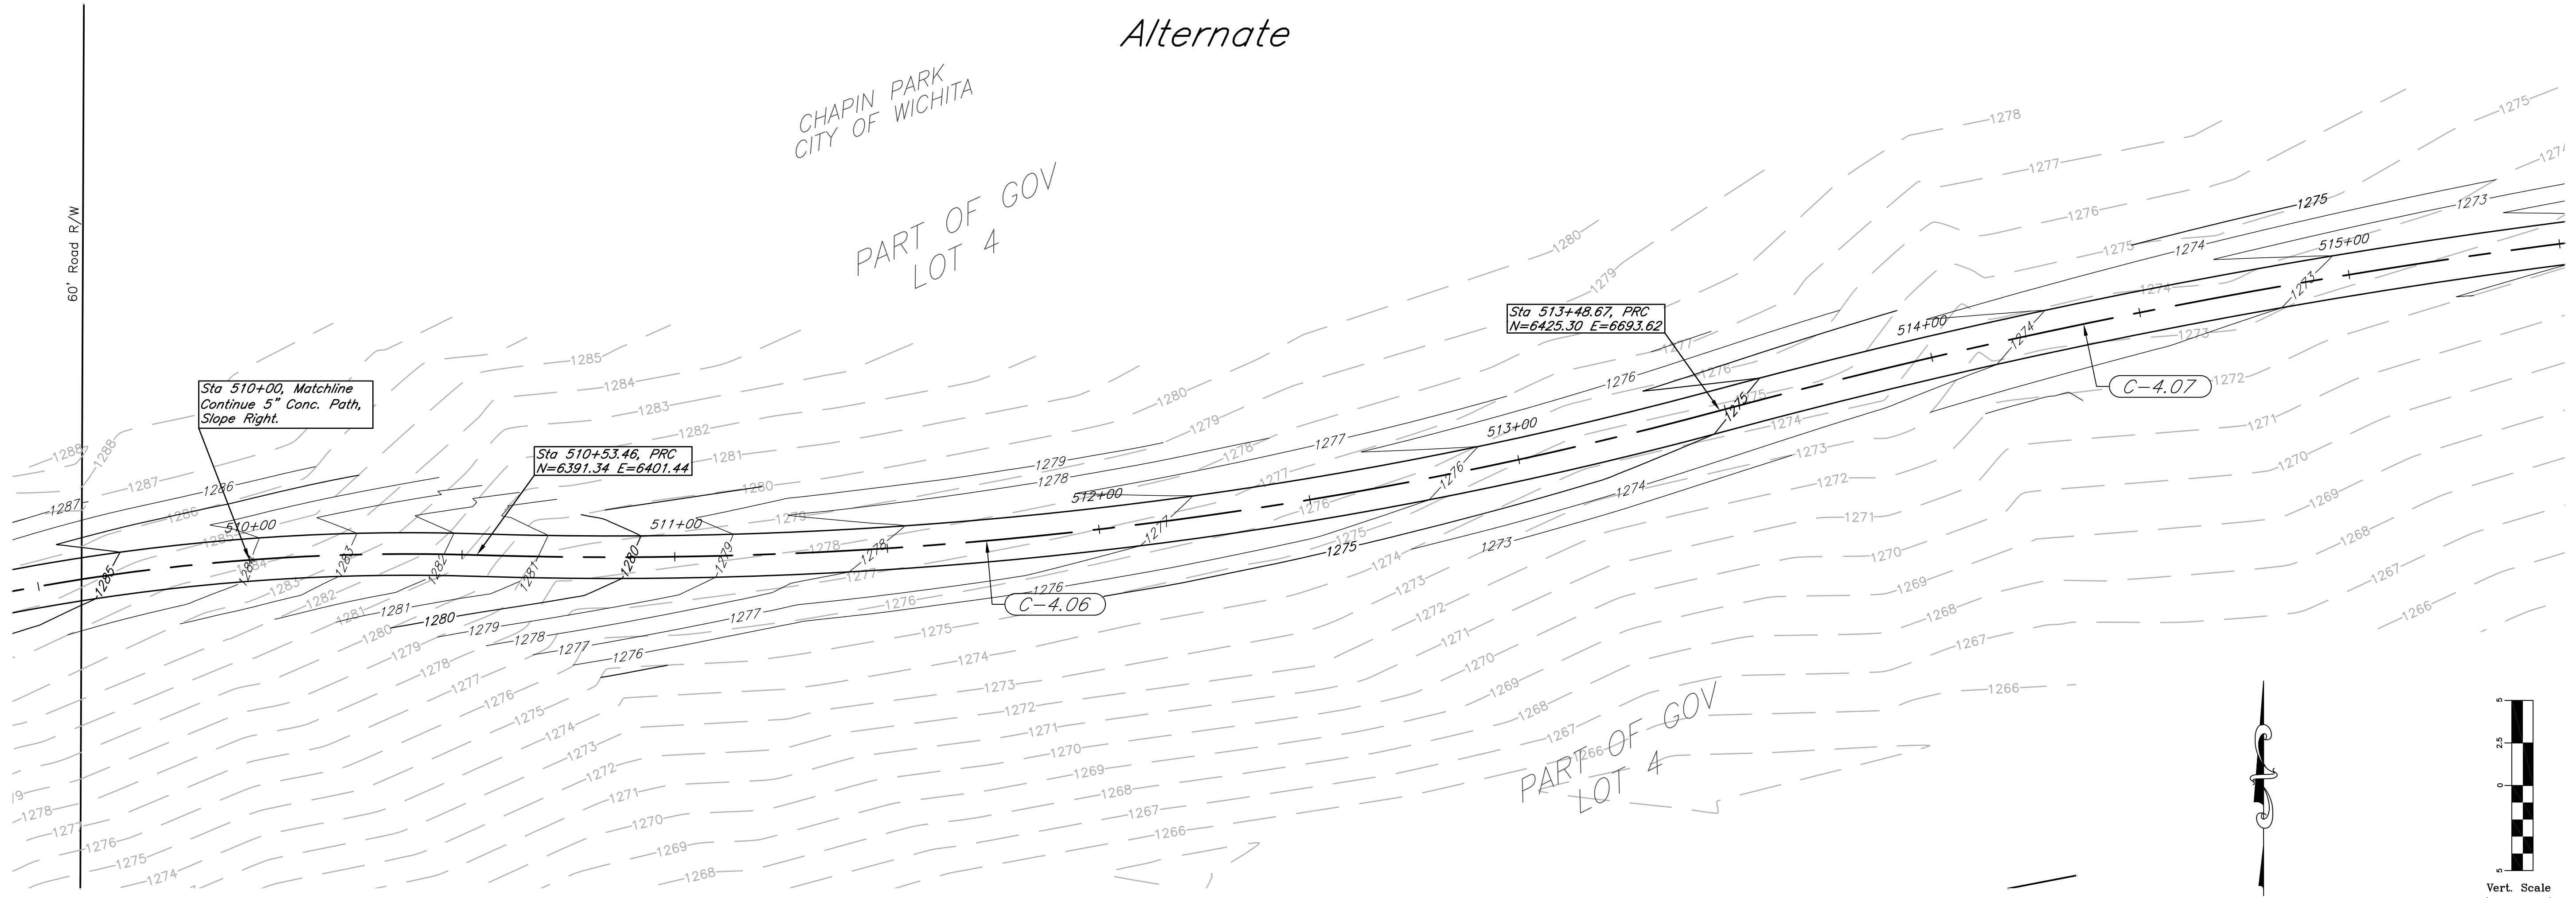

CURVE INFORMATION TABLE						
CURVE NAME	BEGINNING STATION	BASIC INFORMATION			CHORD INFORMATION	
		RADIUS	DELTA	LENGTH	DEFLECT	LENGTH
C-4.06	510+53.46	1000.00'	16°54'53"	295.22'	08°40'56" Rt	294.14'
C-4.07	513+48.67	1500.00'	15°27'45"	404.81'	00°43'34" Lt	403.58'

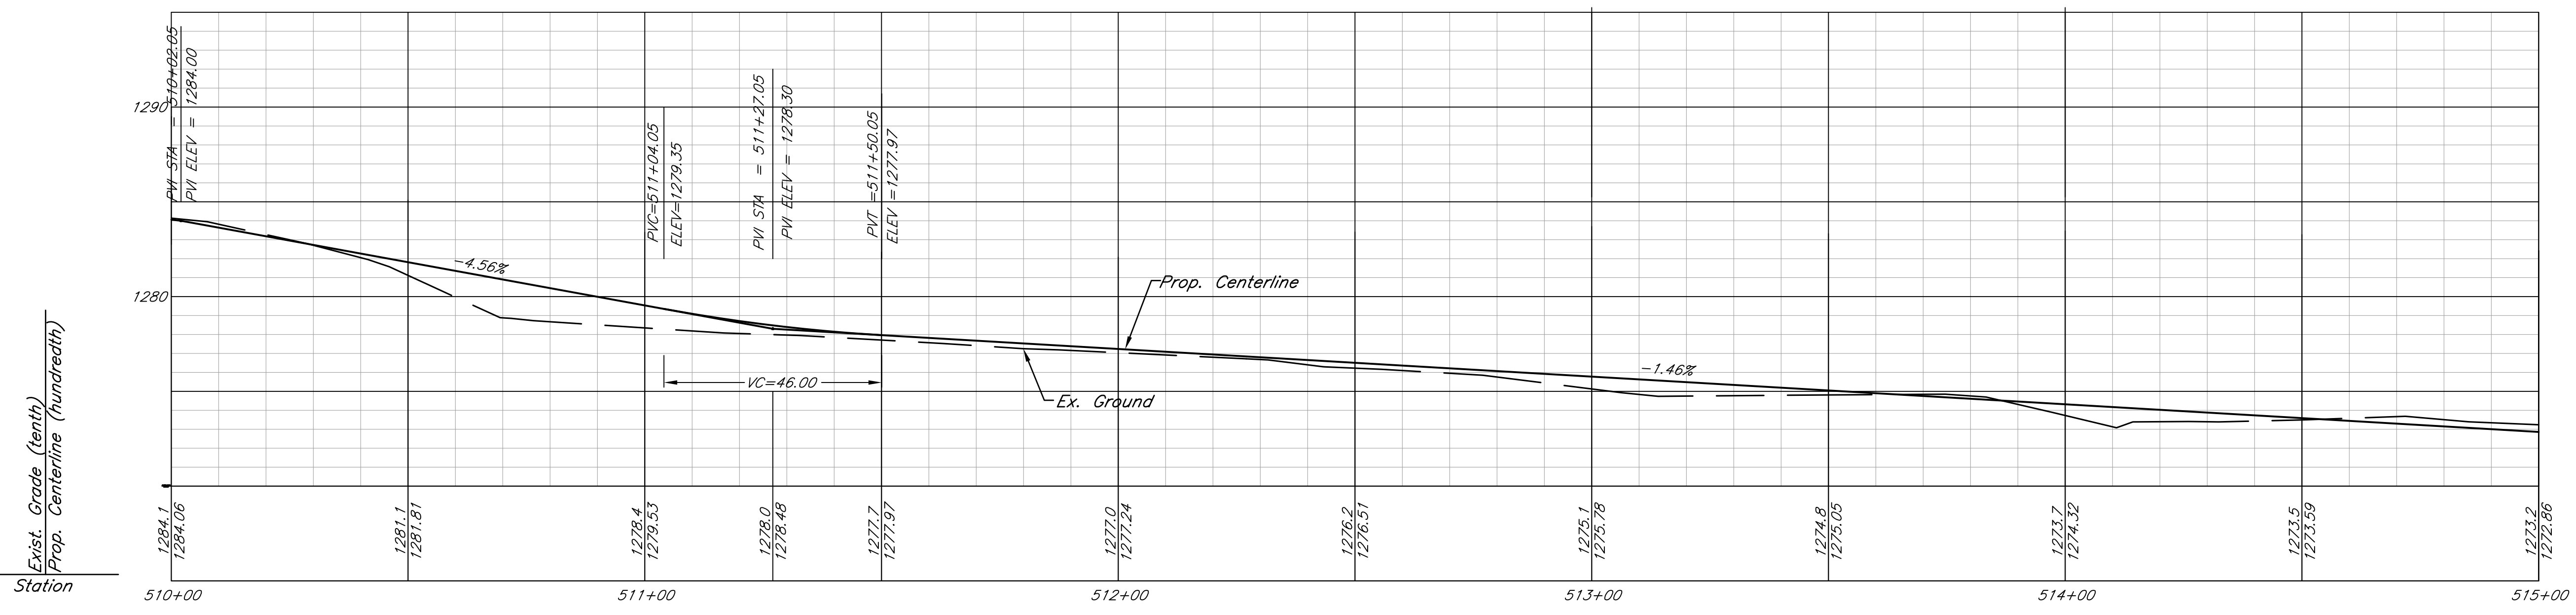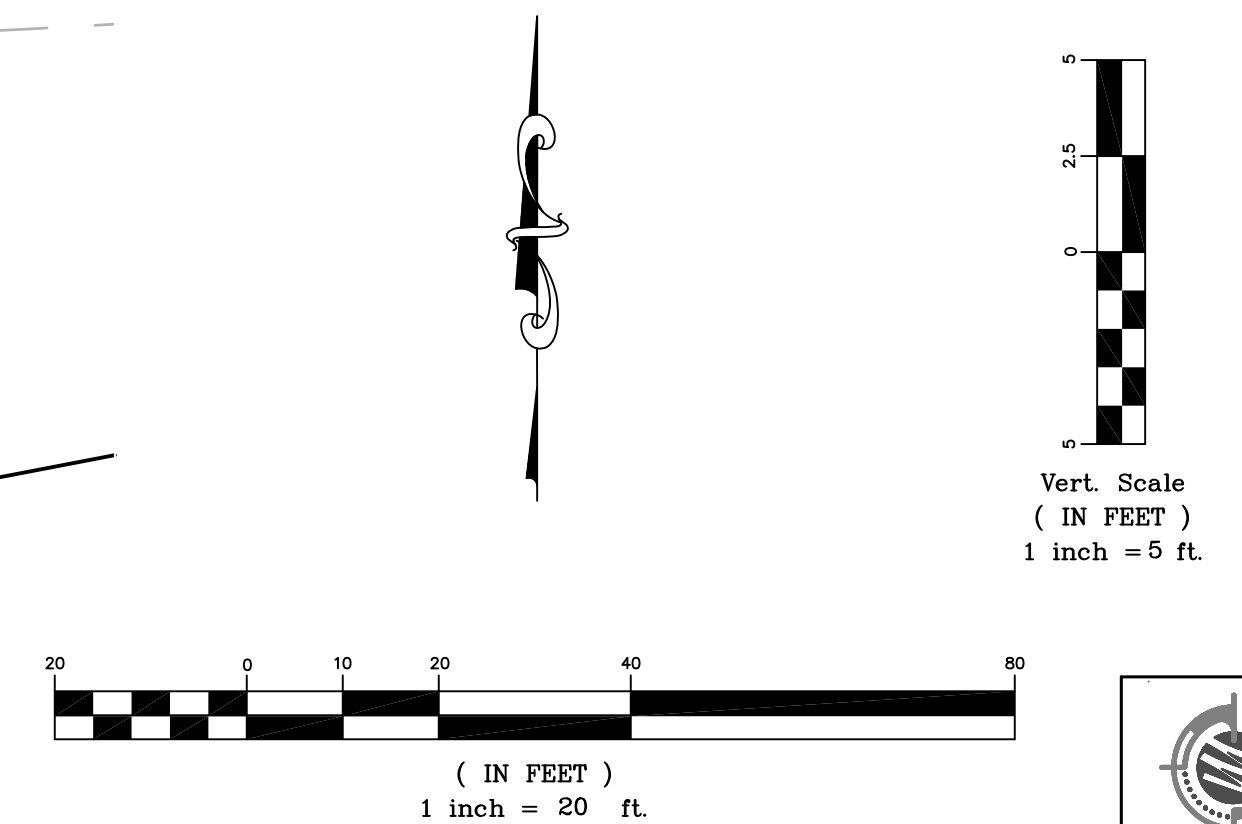

**kemiller engineering**  
316/284-0242  
516 S. Market,  
Wichita, KS 67202

City of Wichita Bike Path Expansion  
**Sta 510+00-515+00**  
Wichita, Kansas

PROJECT NUMBER: 472-84932  
OCA# 707030

KEM NO. 05168	FILE D01
DESIGN KM	DRAWN CD
DATE 08/2011	REVISED

SHEET 32 OF 112