

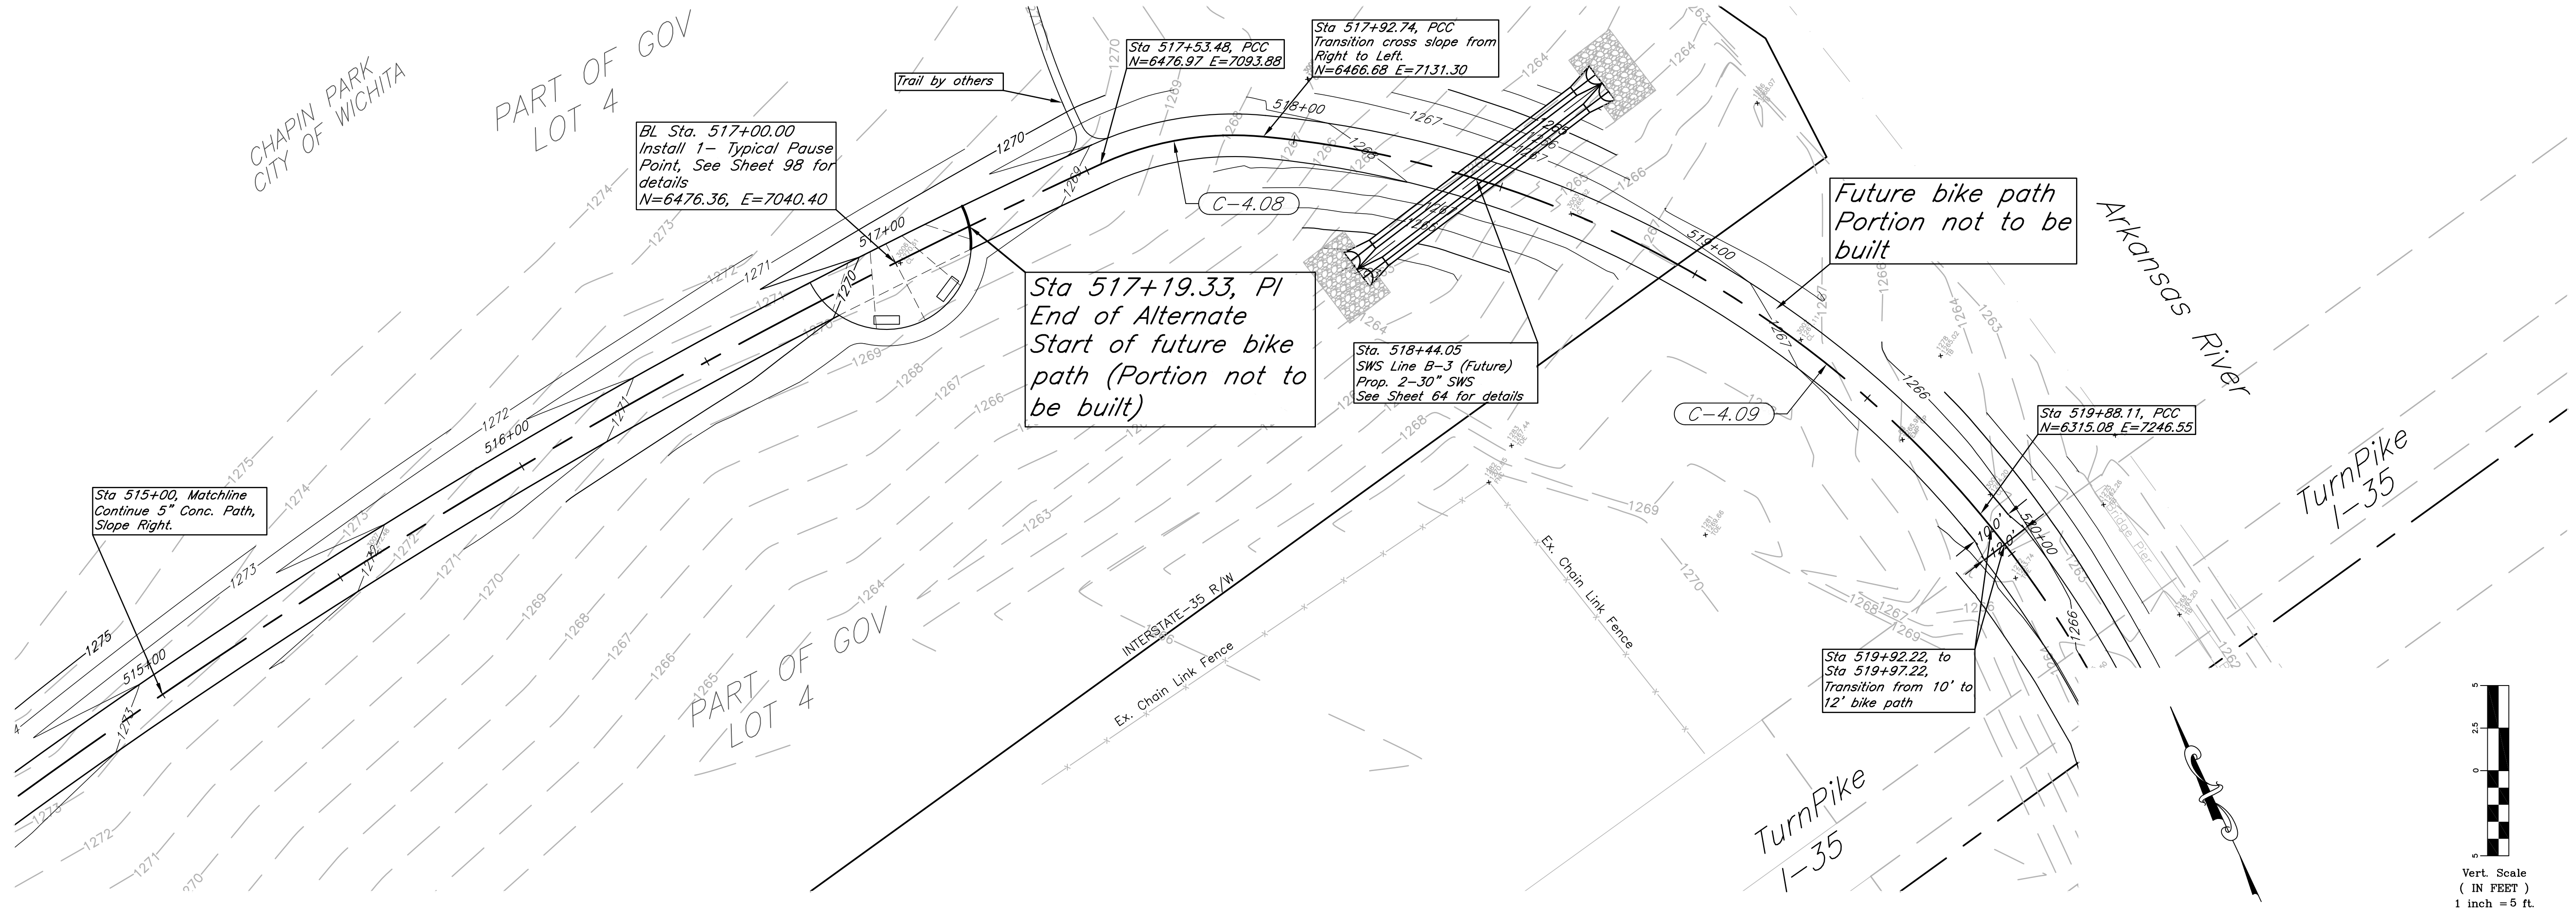


FHWA REG. NO.	STATE	PROJECT NO.:	YEAR	SHEET NUMBER	TOTAL SHEETS
7	KANSAS	0282-01	2011	33	112

Alternate+Future (Not to be built)

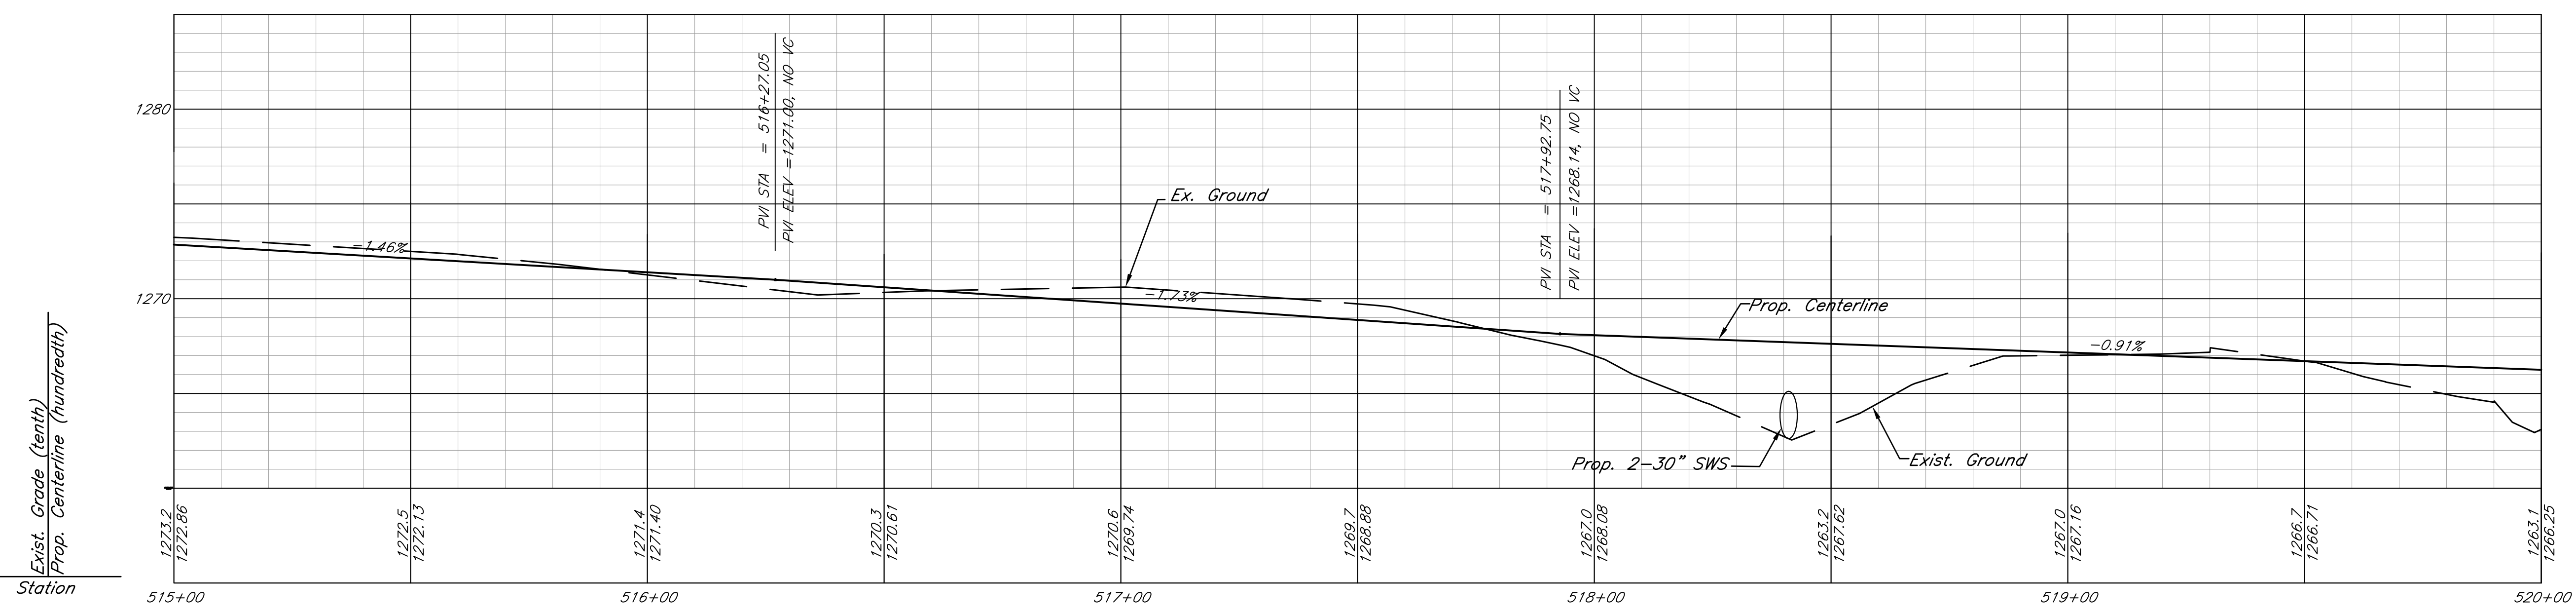

CURVE NAME	BEGINNING STATION	BASIC INFORMATION			CHORD INFORMATION	
		RADIUS	DELTA	LENGTH	DEFLECT	LENGTH
C-4.08	517+53.48	75.00'	29°59'43"	39.26'	22°43'44" Rt	38.82'
C-4.09	517+92.74	250.00'	68°58'49"	300.98'	49°29'16" Rt	283.13'

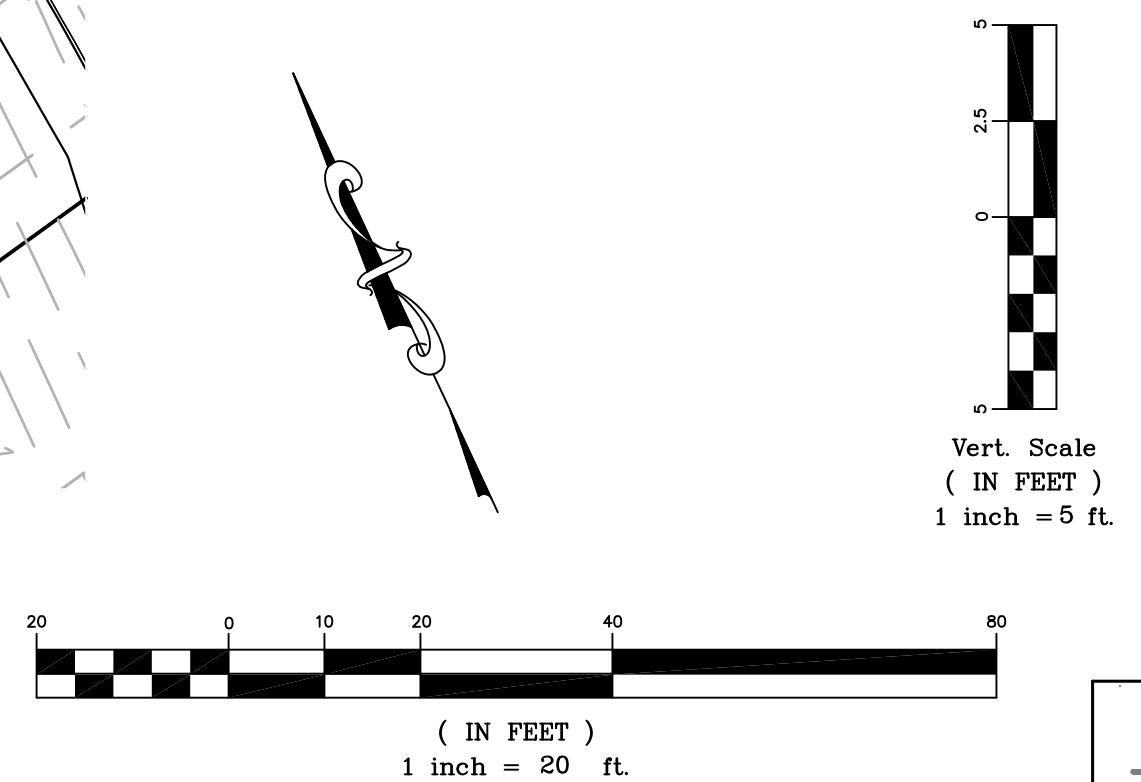

kemiller engineering
 518 S. Market, Wichita, KS 67202
 316/264-0242

City of Wichita Bike Path Expansion
Sta 115+00-520+00
 Wichita, Kansas

PROJECT NUMBER: 472-84932
 OCA# 707030

KEM NO. 05168 FILE: dpl
 DESIGN KM DRAWN: CP
 DATE 08/2011 REVISED:

SHEET 33 OF 112