



Future (Not to be built)

FHWA REG. NO.	STATE	PROJECT NO.:	YEAR	SHEET NUMBER	TOTAL SHEETS
7	KANSAS	0282-01	2011	35	112

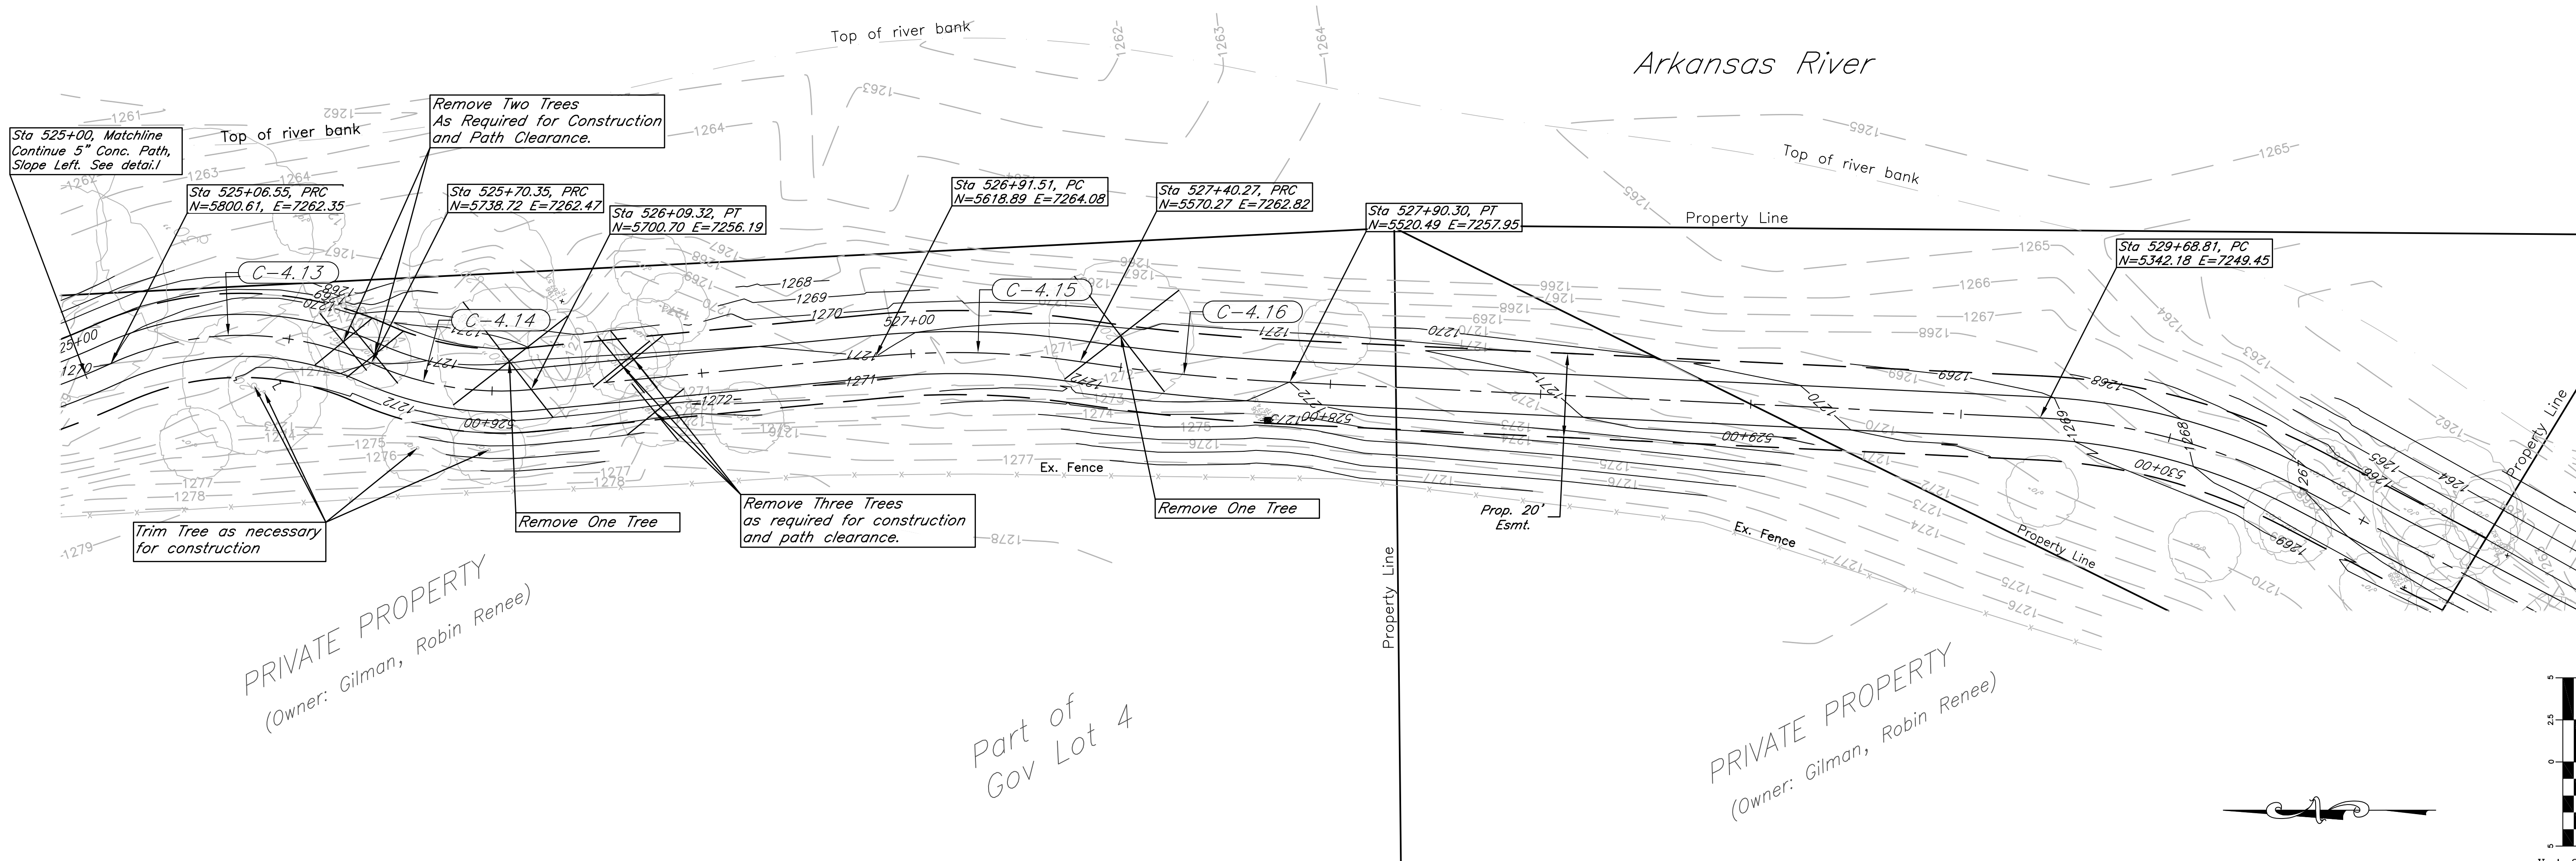

CURVE INFORMATION TABLE						
CURVE NAME	BEGINNING STATION	BASIC INFORMATION			CHORD INFORMATION	
		RADIUS	DELTA	LENGTH	DEFLECT	LENGTH
C-4.13	525+06.55	75.00'	48°44'38"	63.81'	09°15'31" Rt	61.90'
C-4.14	525+70.35	75.00'	29°46'04"	38.97'	09°29'13" Rt	38.53'
C-4.15	526+91.51	200.00'	13°58'07"	48.76'	06°59'04" Rt	48.64'
C-4.16	527+40.27	500.00'	05°44'02"	50.04'	04°07'03" Rt	50.02'

Note:
A bank slope of 3:1 max will be required from Sta 525+00 to Sta 525+27.05

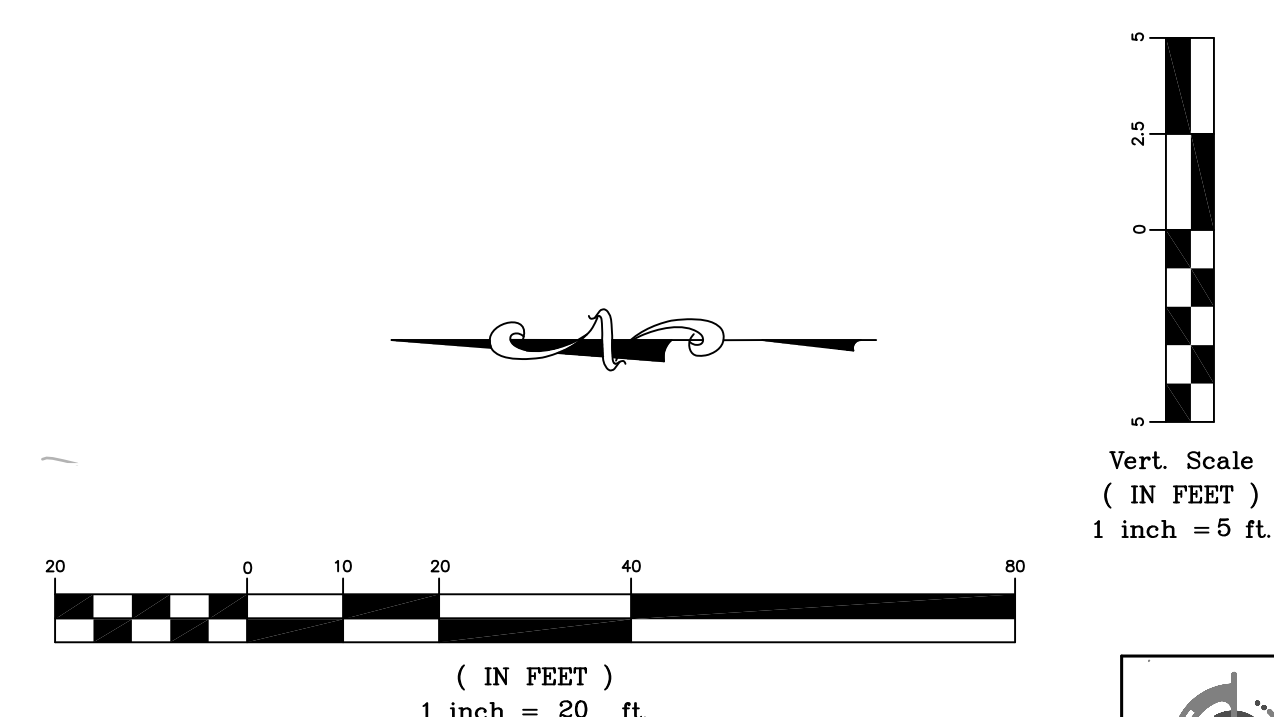

kemiller engineering
316/264-0242
516 S. Market, Wichita, KS 67202

City of Wichita Bike Path Expansion
Sta 525+00-530+00
Wichita, Kansas

PROJECT NUMBER: 472-84932
OCA# 707030

KEM NO. 05168	FILE DD1
DESIGN KM	DRAWN CD
DATE 08/2011	REVISED

SHEET 35 OF 112