

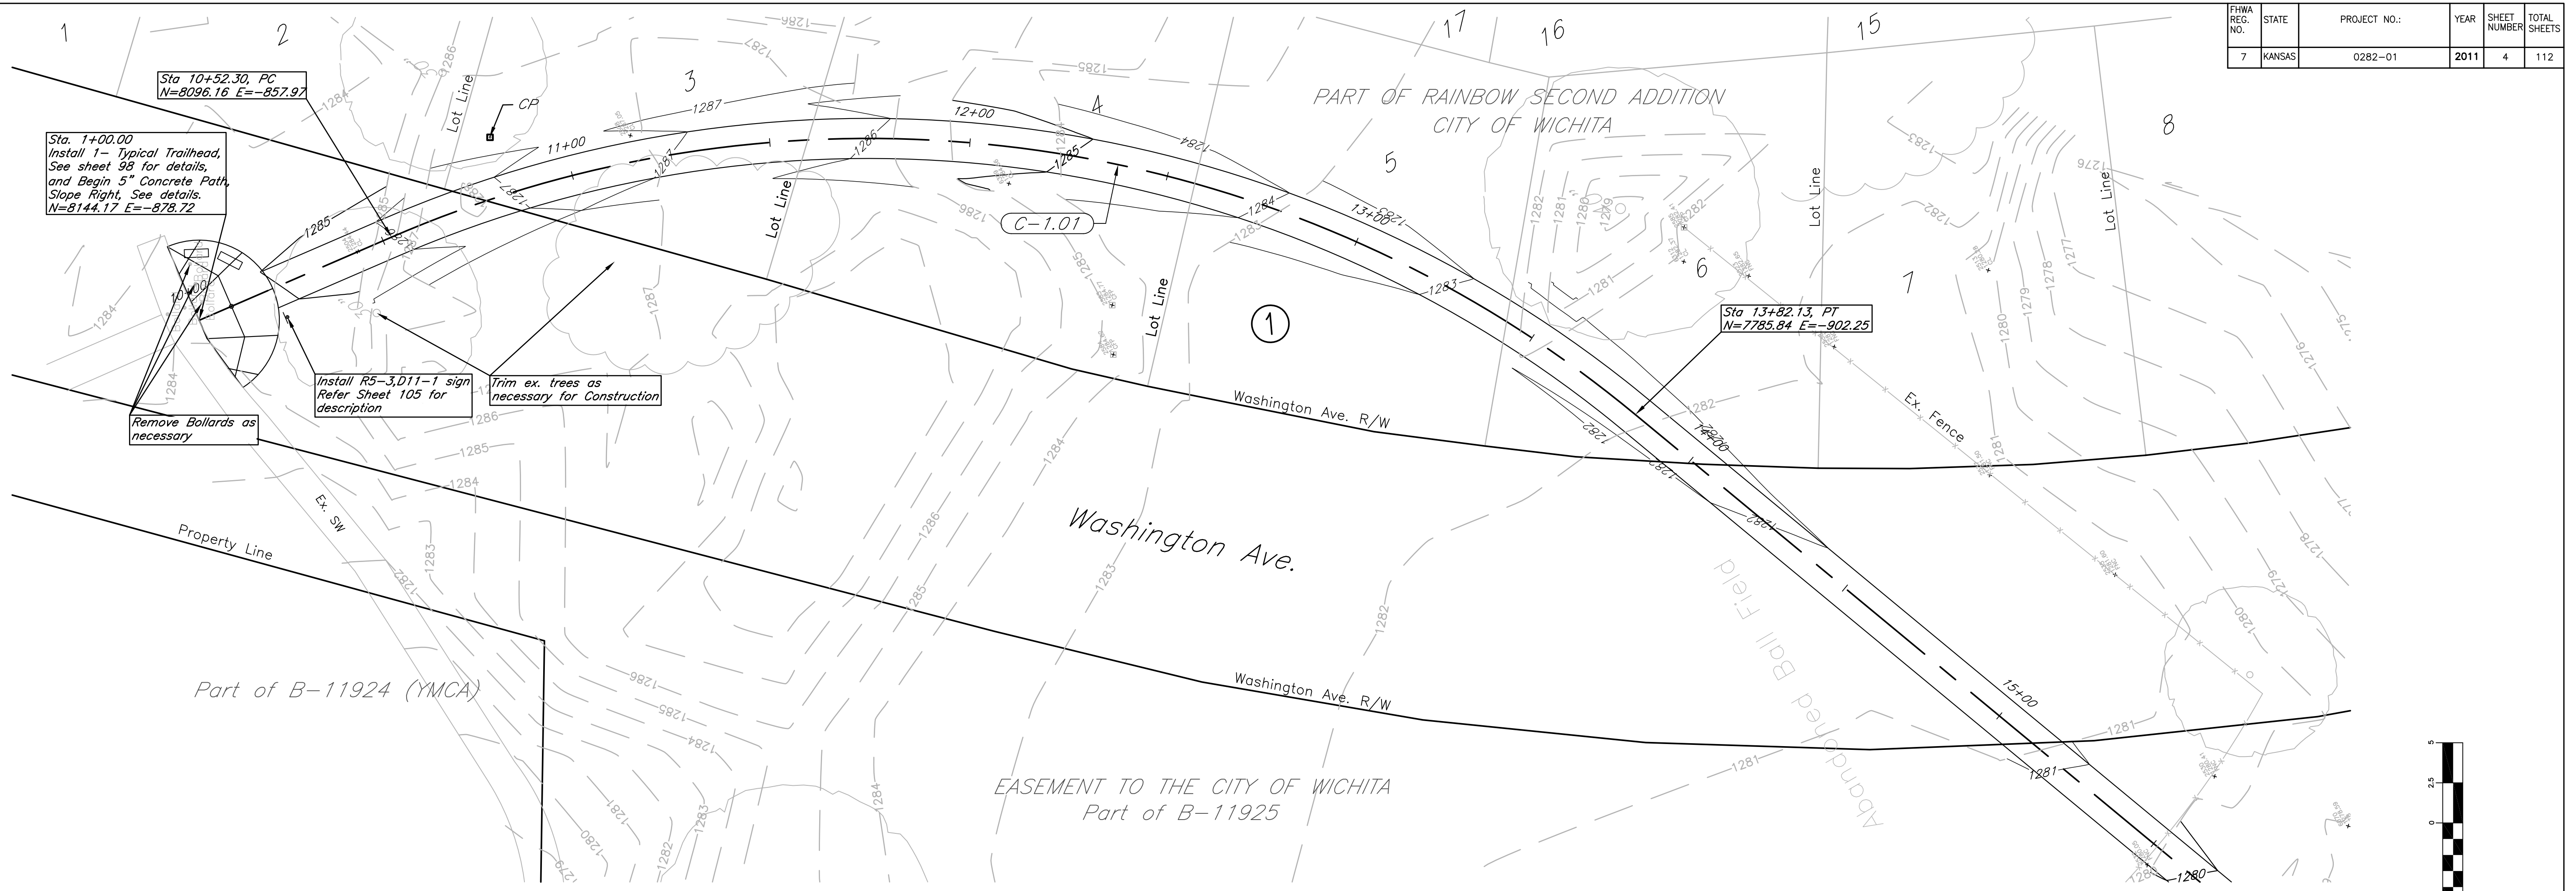


FHWA REG. NO.	STATE	PROJECT NO.:	YEAR	SHEET NUMBER	TOTAL SHEETS
7	KANSAS	0282-01	2011	4	112

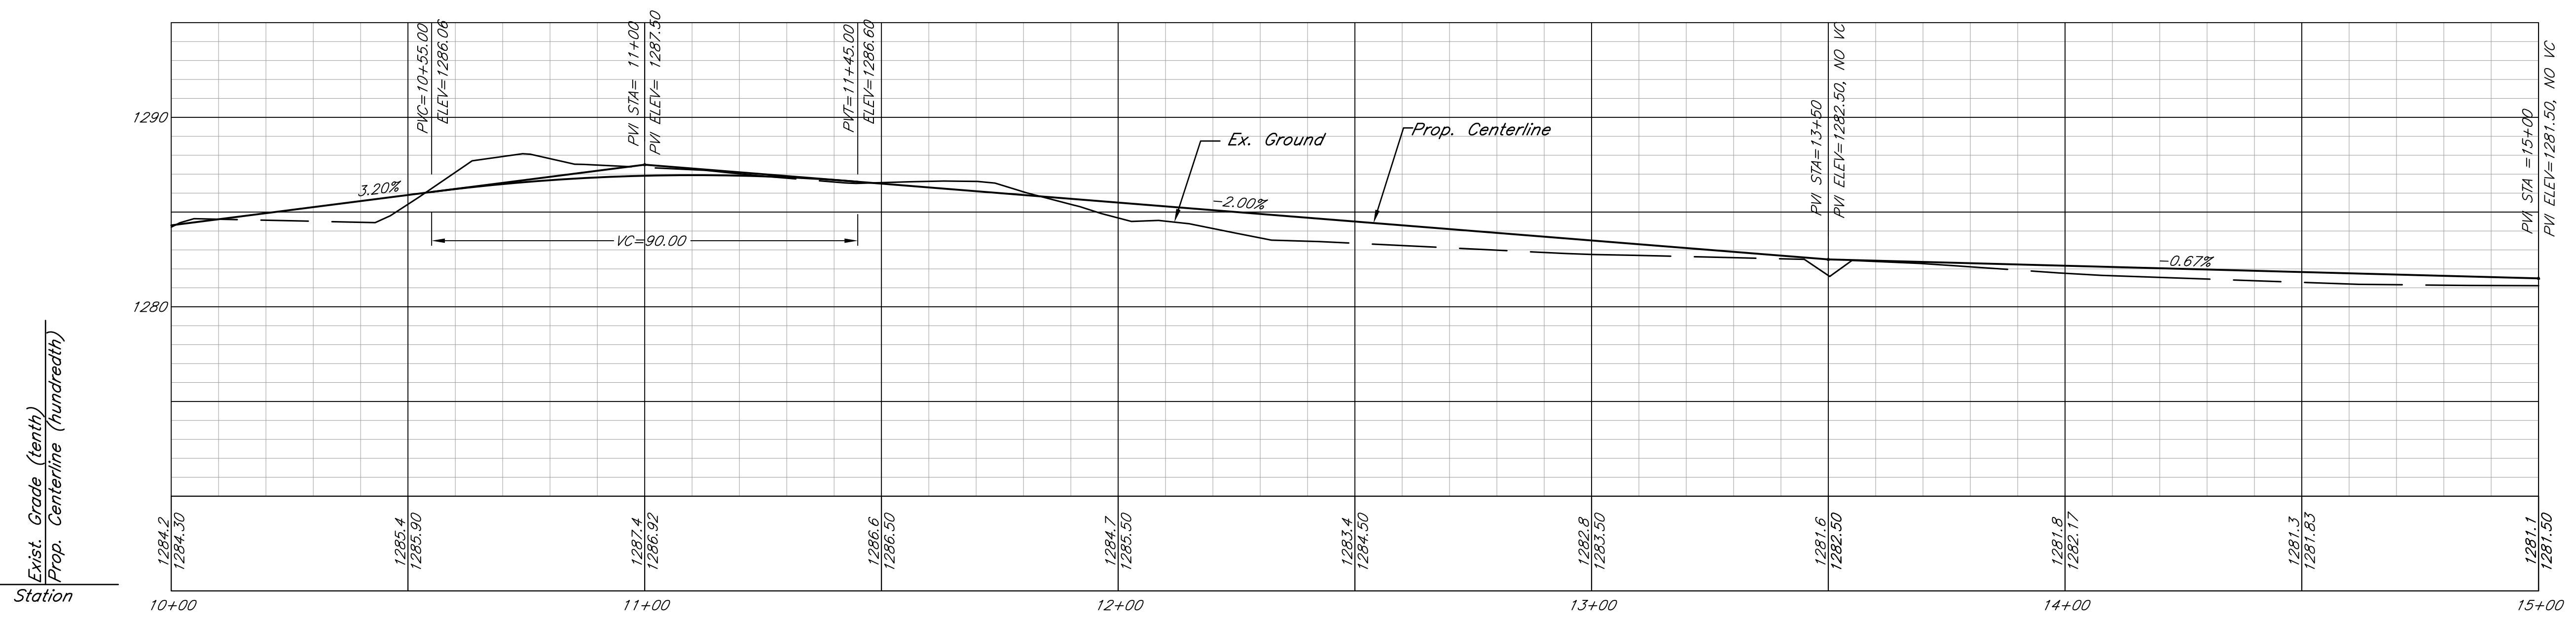

CURVE INFORMATION TABLE						
CURVE NAME	BEGINNING STATION	BASIC INFORMATION			CHORD INFORMATION	
		RADIUS	DELTA	LENGTH	DEFLECT	LENGTH
C-1.01	10+52.30	300.00'	62°59'30"	329.82	31°29'45" Rt	313.46

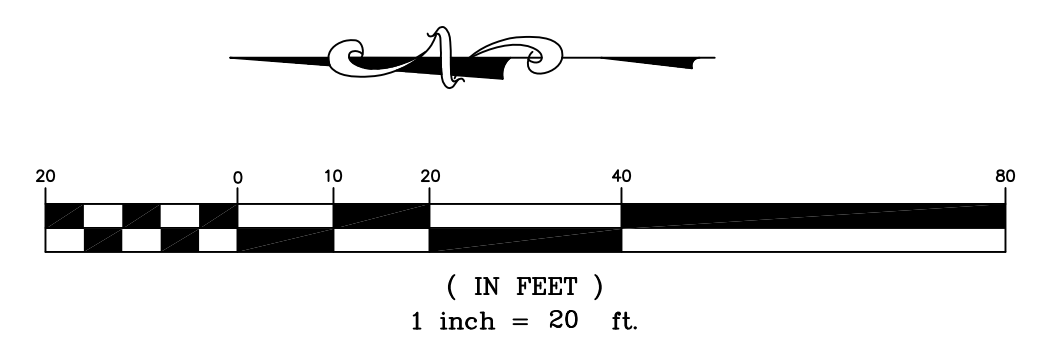

kemiller engineering
316/284-0242
516 S. Market, Wichita, KS 67202

City of Wichita Bike Path Expansion
Sta 10+00 - 15+00
Wichita, Kansas

PROJECT NUMBER: 472-84932
OCA# 707030

KEM NO. 05168	FILE DP1
DESIGN KM	DRAWN CD
DATE 08/2011	REVISED

SHEET 4 OF 112