



Note:
 1. Sta 222+03.88 to Sta 225+00.00
 Eliminate typical left shoulder and match left edge to top of curb.
 2. See sheet 101 for new curb and gutter construction.

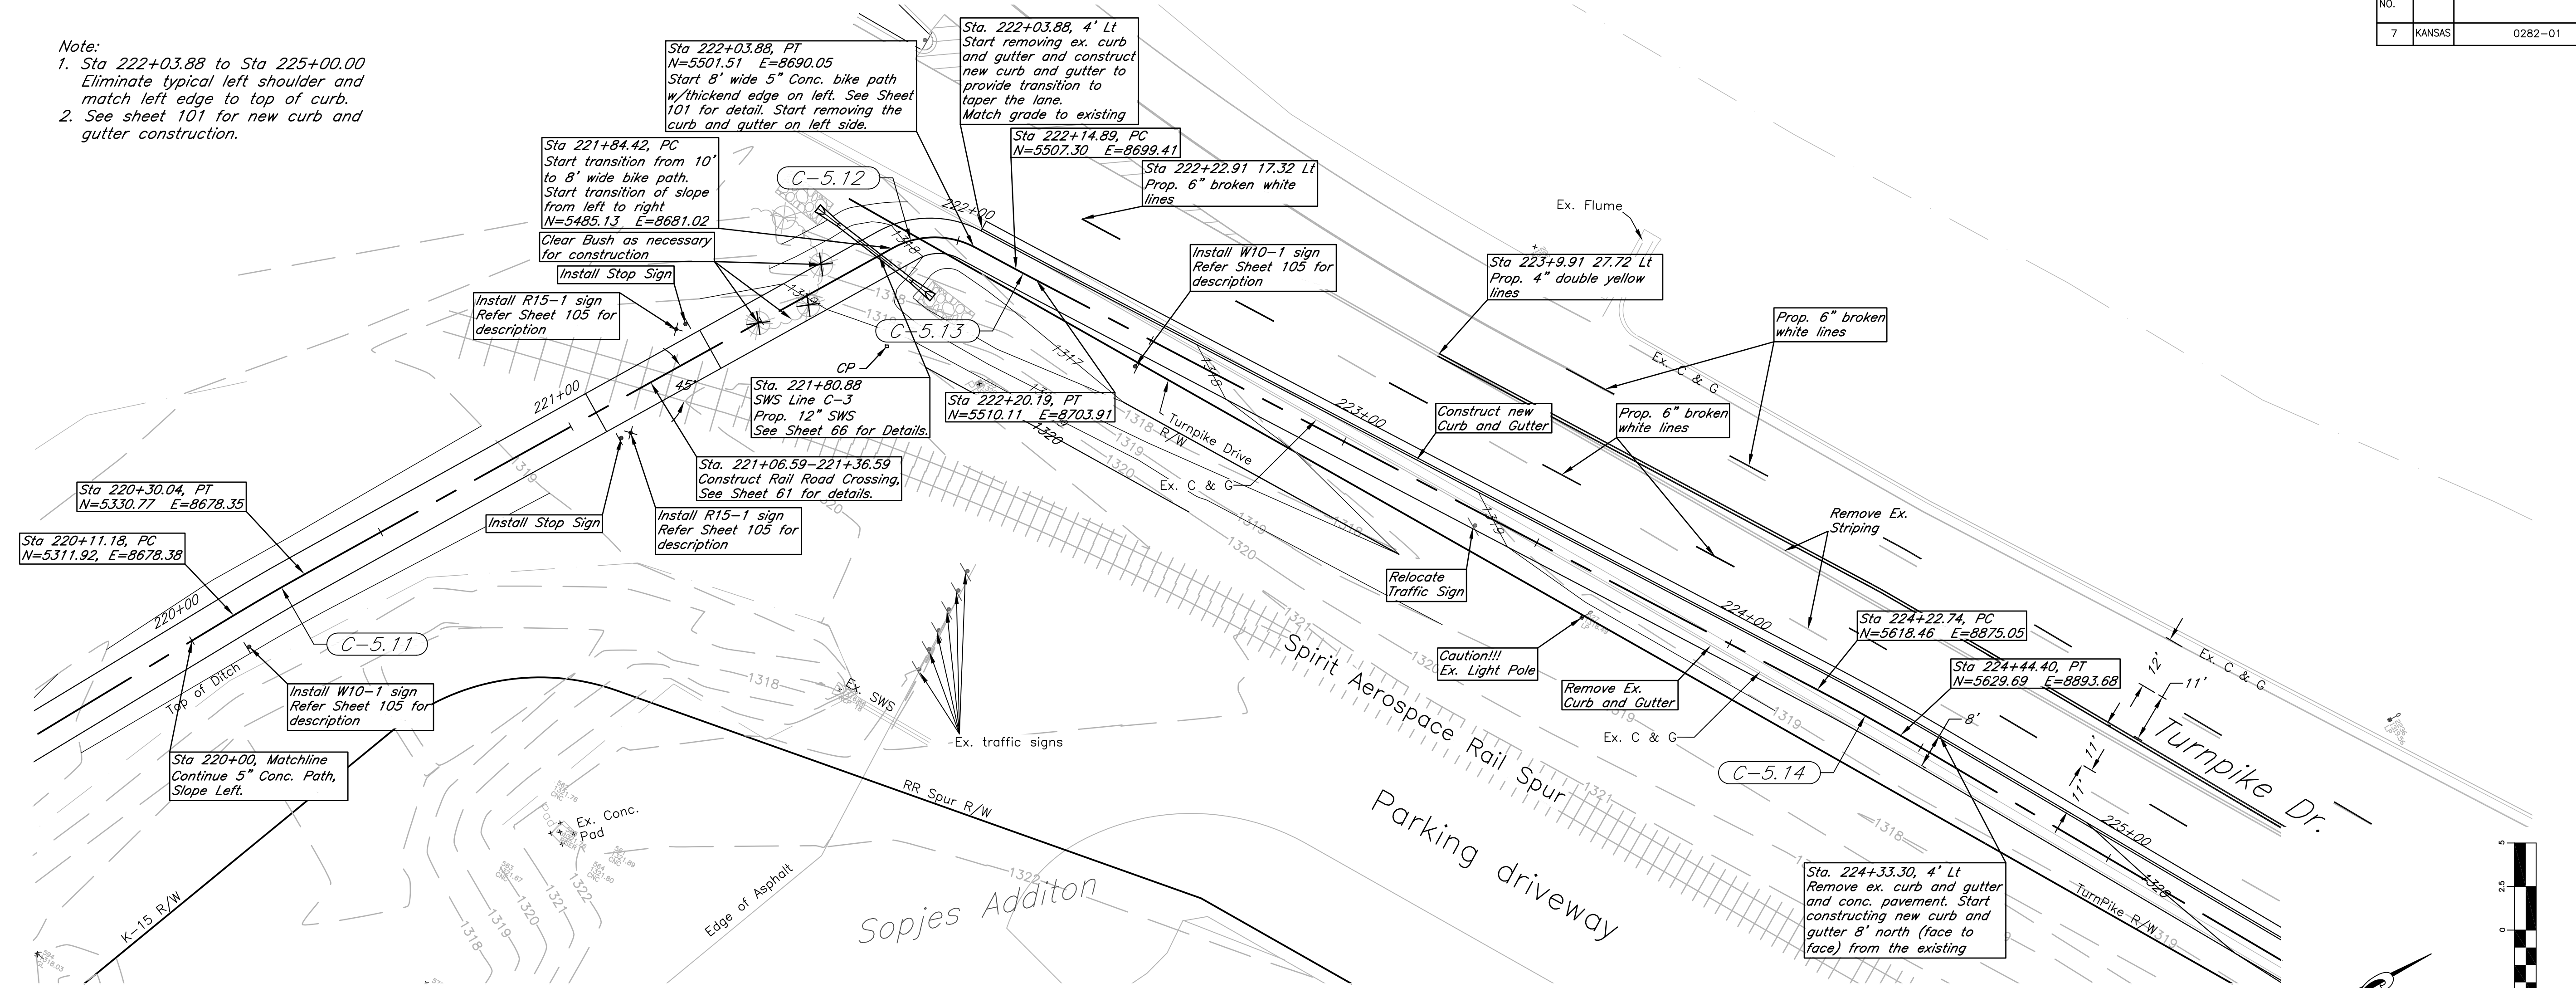

CURVE INFORMATION TABLE						
CURVE NAME	BEGINNING STATION	BASIC INFORMATION			CHORD INFORMATION	
		RADIUS	DELTA	LENGTH	DEFLECT	LENGTH
C-5.11	200+11.18	500.00	02°09'39"	18.86	01°04'49" Rt	18.86
C-5.12	211+84.42	20.00	55°44'28"	19.46	27°52'14" Rt	18.70
C-5.13	222+14.89	500.00	00°36'26"	5.30	00°18'13" Lt	5.30
C-5.14	224+22.74	500.00	02°29'35"	21.76	01°14'16" Rt	21.75

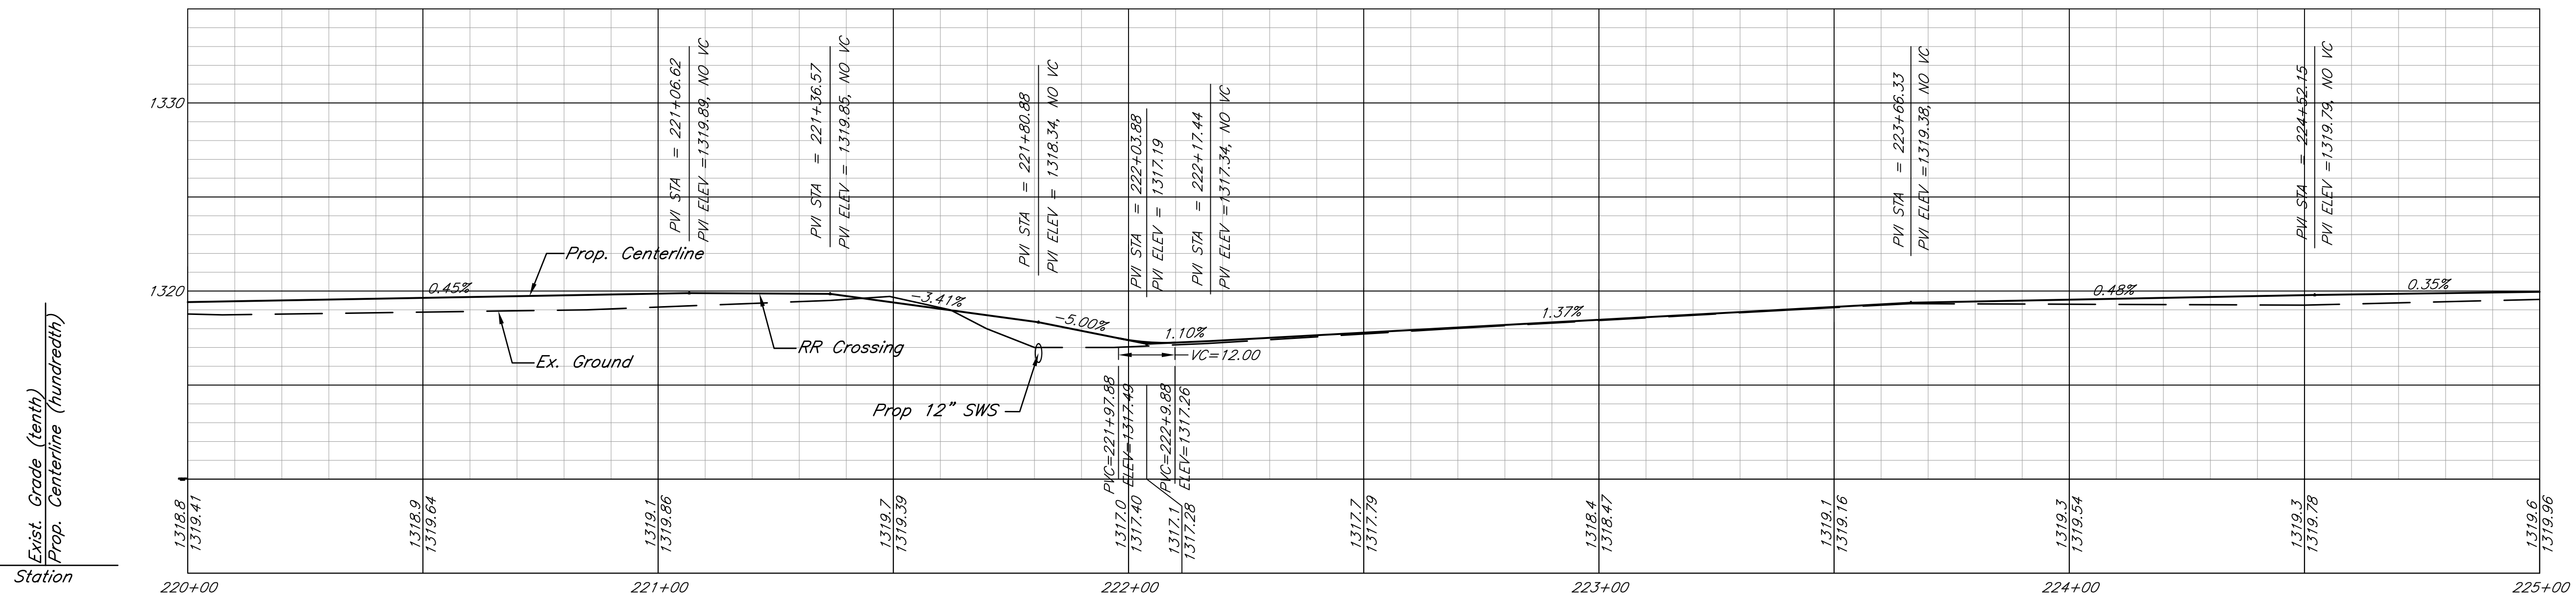

kemiller
engineering

City of Wichita Bike Path Expansion
 Sta 220+00 to 225+00
 Wichita, Kansas

PROJECT NUMBER
 472-84932

PROJECT NUMBER
 OCA# 707030

KEM NO. 05168
 DESIGN KM
 DATE 08/2011

FILE dp1
 DRAWN CD
 REVISED

316/264-0242
 516 S. Market,
 Wichita, KS 67202

SHEET
 42
 OF
 112