

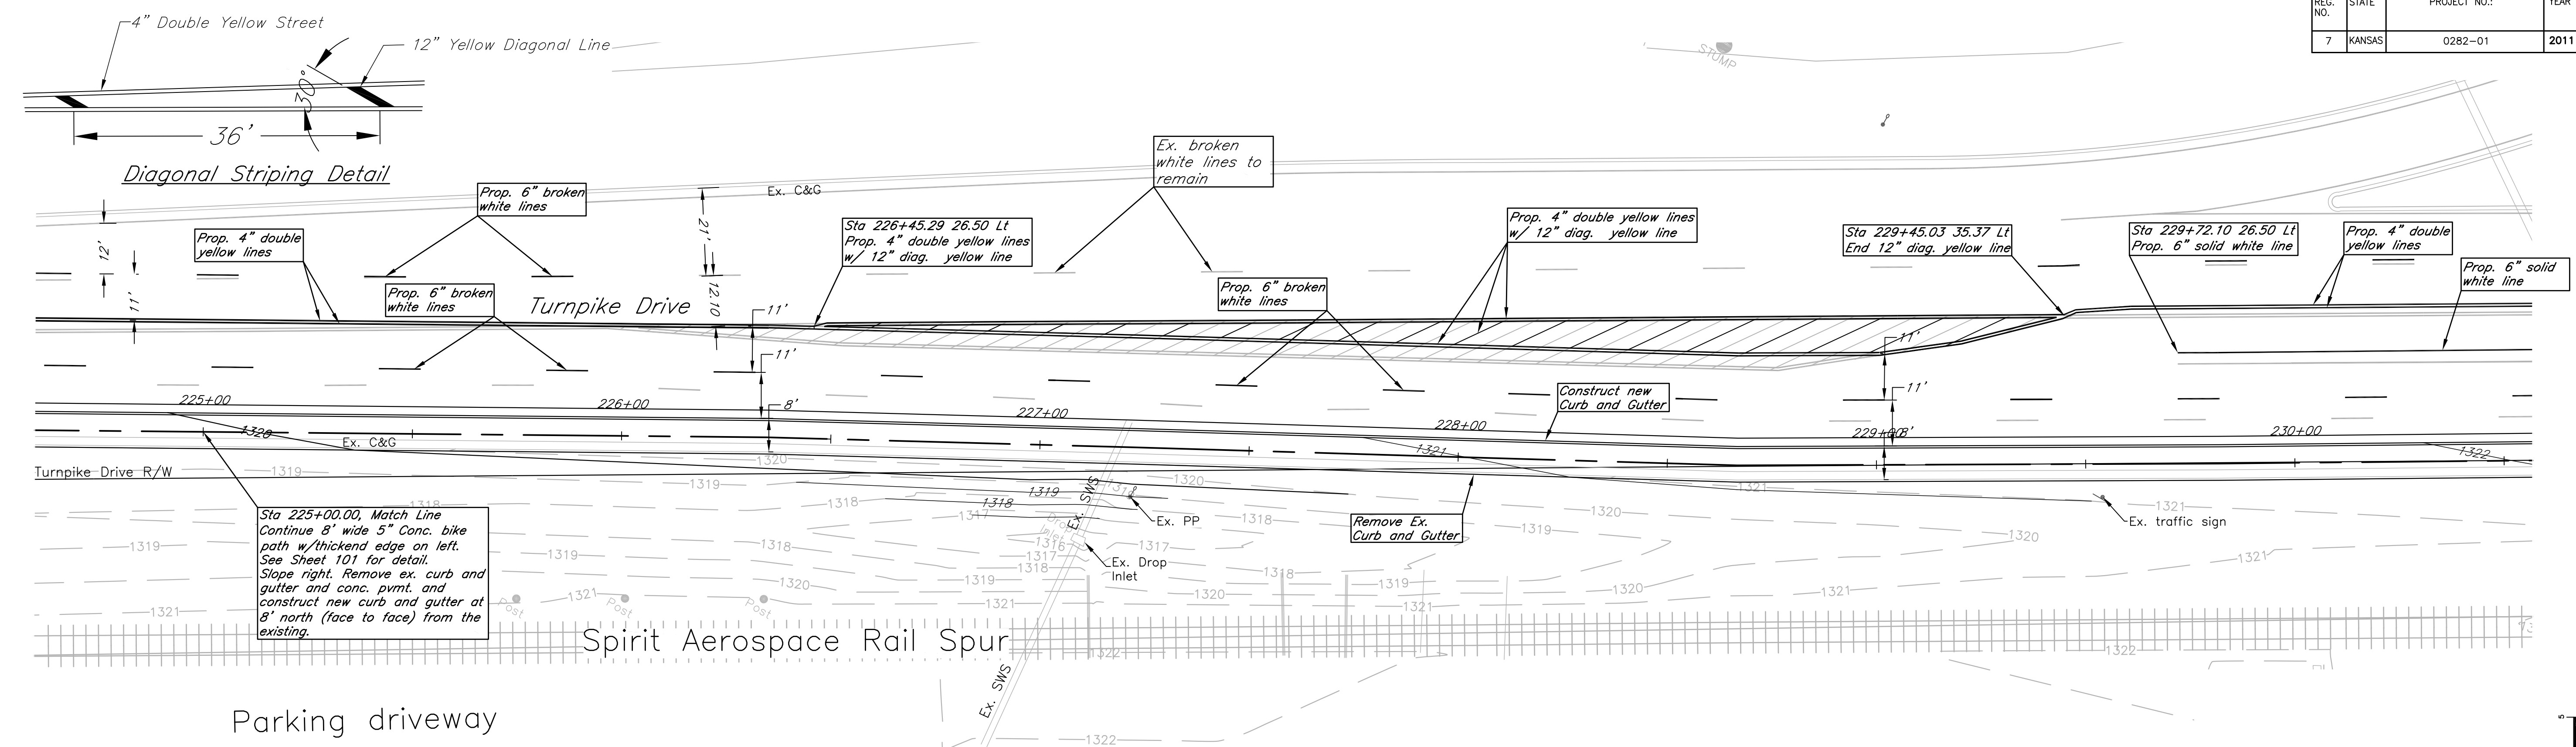


FHWA REG. NO.	STATE	PROJECT NO.:	YEAR	SHEET NUMBER	TOTAL SHEETS
7	KANSAS	0282-01	2011	43	112

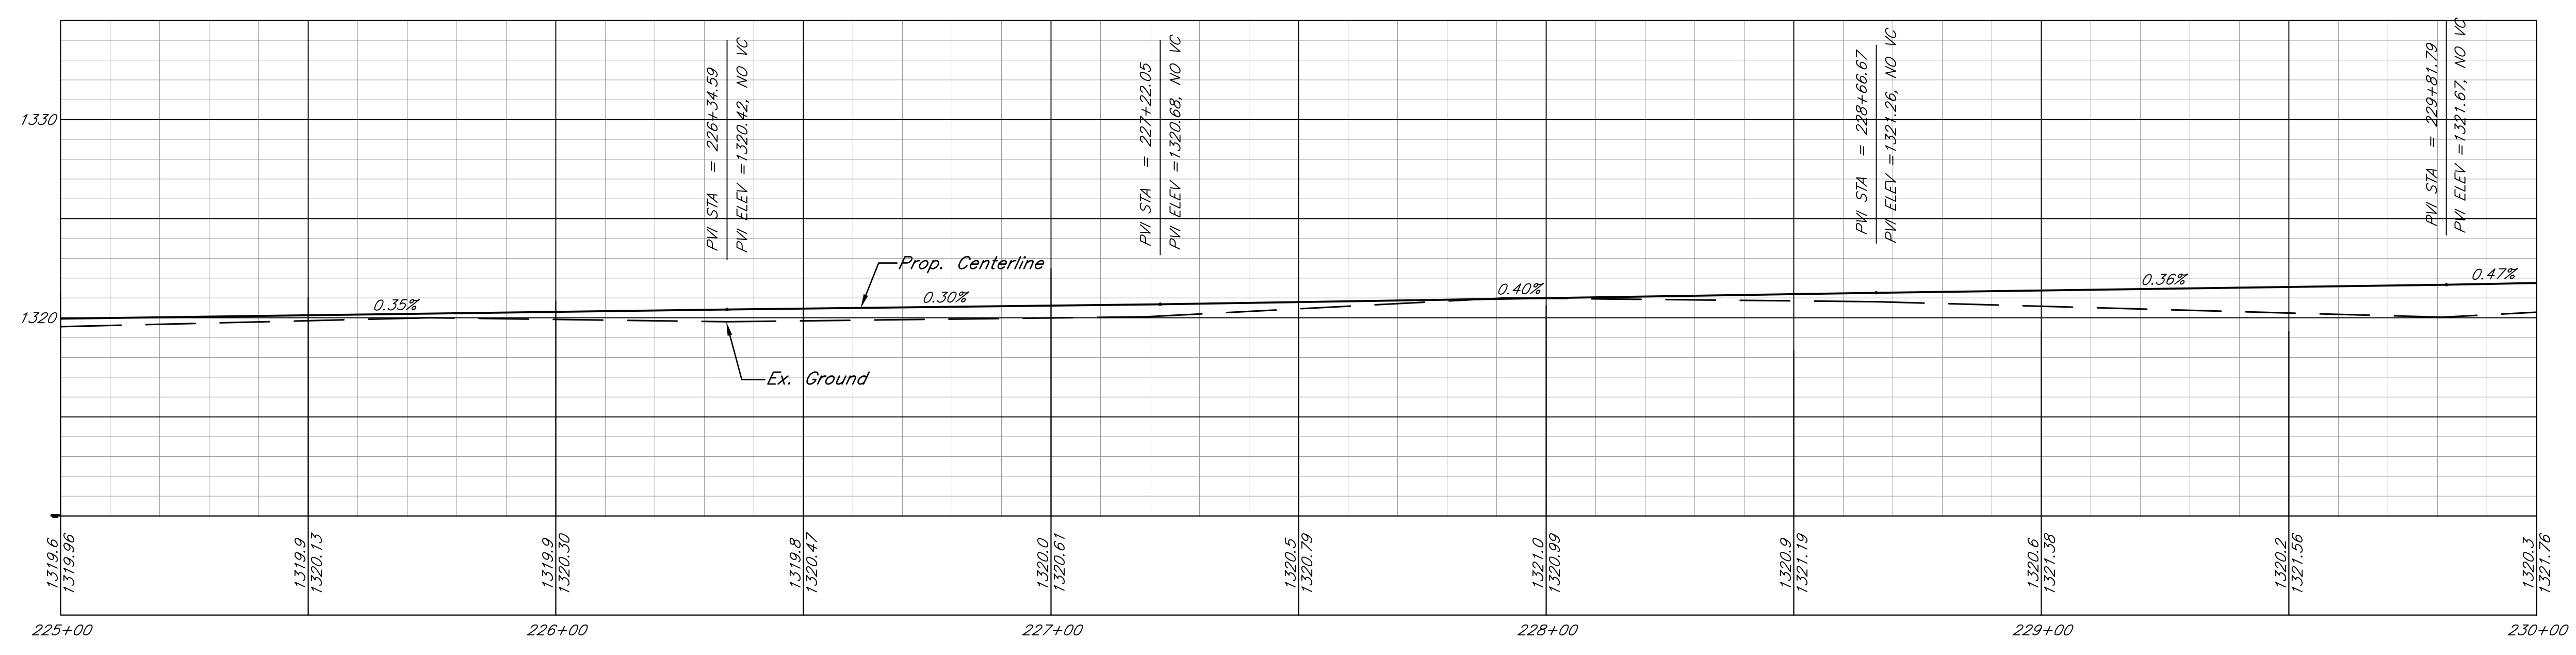

Sta 225+00.00, Match Line  
 Continue 8' wide 5" Conc. bike path w/ thickened edge on left. See Sheet 101 for detail. Slope right. Remove ex. curb and gutter and conc. pvt. and construct new curb and gutter at 8' north (face to face) from the existing.

- Note:**
1. Eliminate typical left shoulder from Sta 225+00.00 to 230+00.00 and match the grade to the top of curb.
  2. See sheet 101 for new curb and gutter construction.

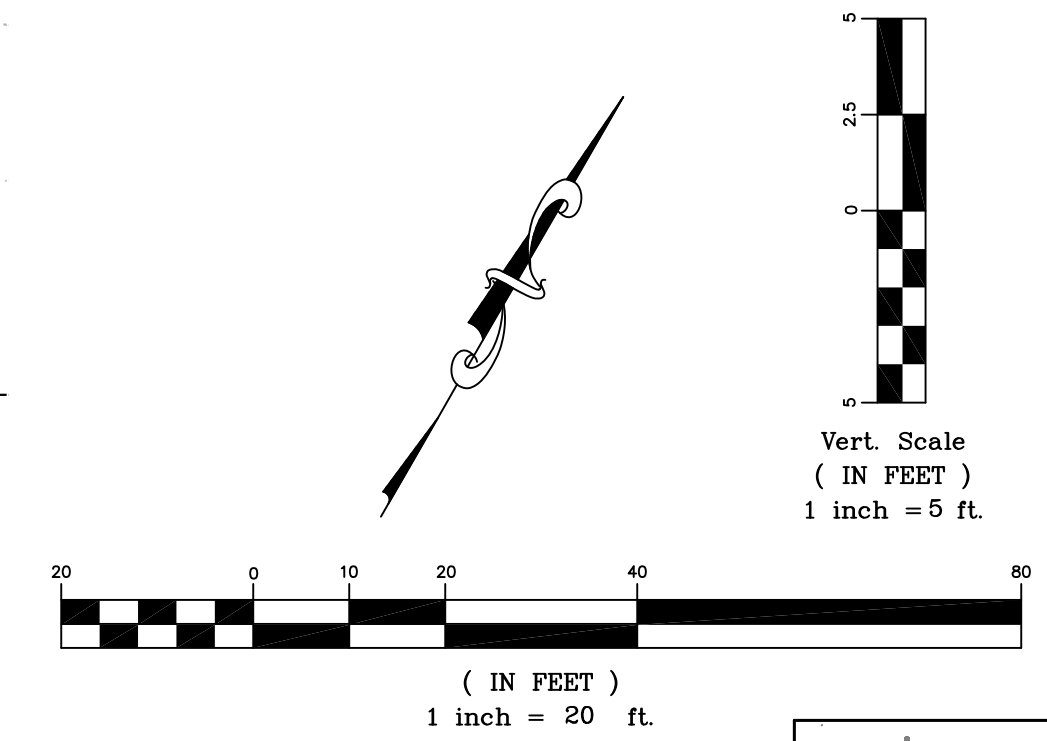

**kemiller engineering**  
 516 S. Market, Wichita, KS 67202  
 316/264-0242

**City of Wichita Bike Path Expansion**  
**Sta 224+65 to 228+00**  
 Wichita, Kansas

PROJECT NUMBER: 472-84932  
 PROJECT NUMBER: OOCA# 707030

FILE NO. 05168  
 FILE pp1  
 DESIGN KM  
 DRAWN CD  
 DATE 08/2011  
 REVISED

SHEET 43 OF 112