



Note: See Landscape detail sheet (Sheet 99) for tree planting details.

RI-191-1

CURVE INFORMATION TABLE						
CURVE NAME	BEGINNING STATION	BASIC INFORMATION			CHORD INFORMATION	
		RADIUS	DELTA	LENGTH	DEFLECT	LENGTH
C-5.27	248+62.52	150.00'	34°09'53"	89.44'	17°04'57" Rt	88.12'
C-5.28	249+51.96	150.00'	17°41'32"	46.32'	08°14'11" Rt	46.13'

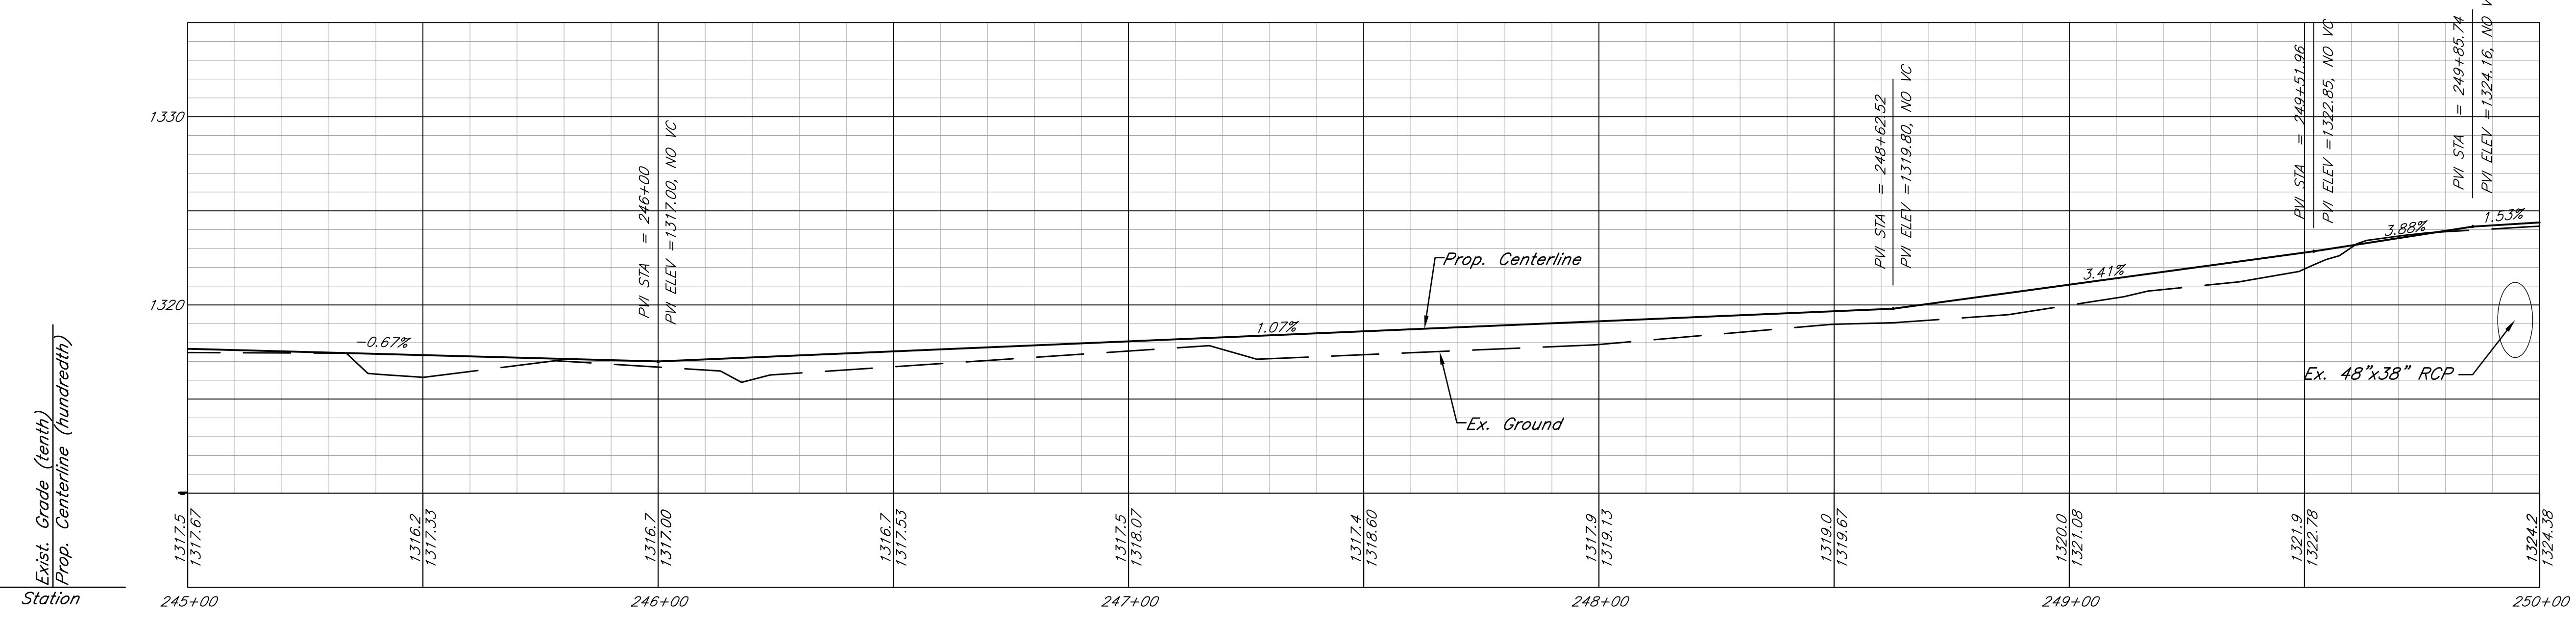


 316/284-0242
 516 S. Market,
 Wichita, KS 67202

City of Wichita Bike Path Expansion
Sta 245+00 to 250+00
 Wichita, Kansas
 PROJECT NUMBER: 472-84932
 OCA# 707030

KEM NO. 05168	FILE pp1
DESIGN KM	DRAWN CD
DATE 08/2011	REVISED

SHEET
47
 OF
108