



FHWA REG. NO.	STATE	PROJECT NO.:	YEAR	SHEET NUMBER	TOTAL SHEETS
7	KANSAS	0282-01	2011	49	112

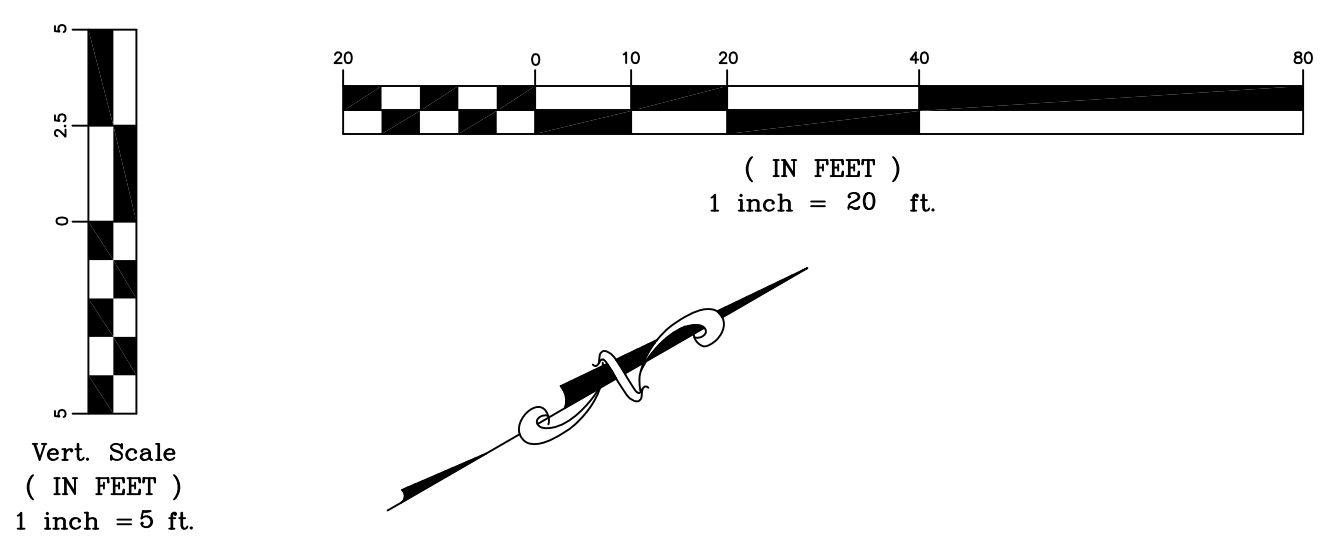


# KTA-Interstate 35

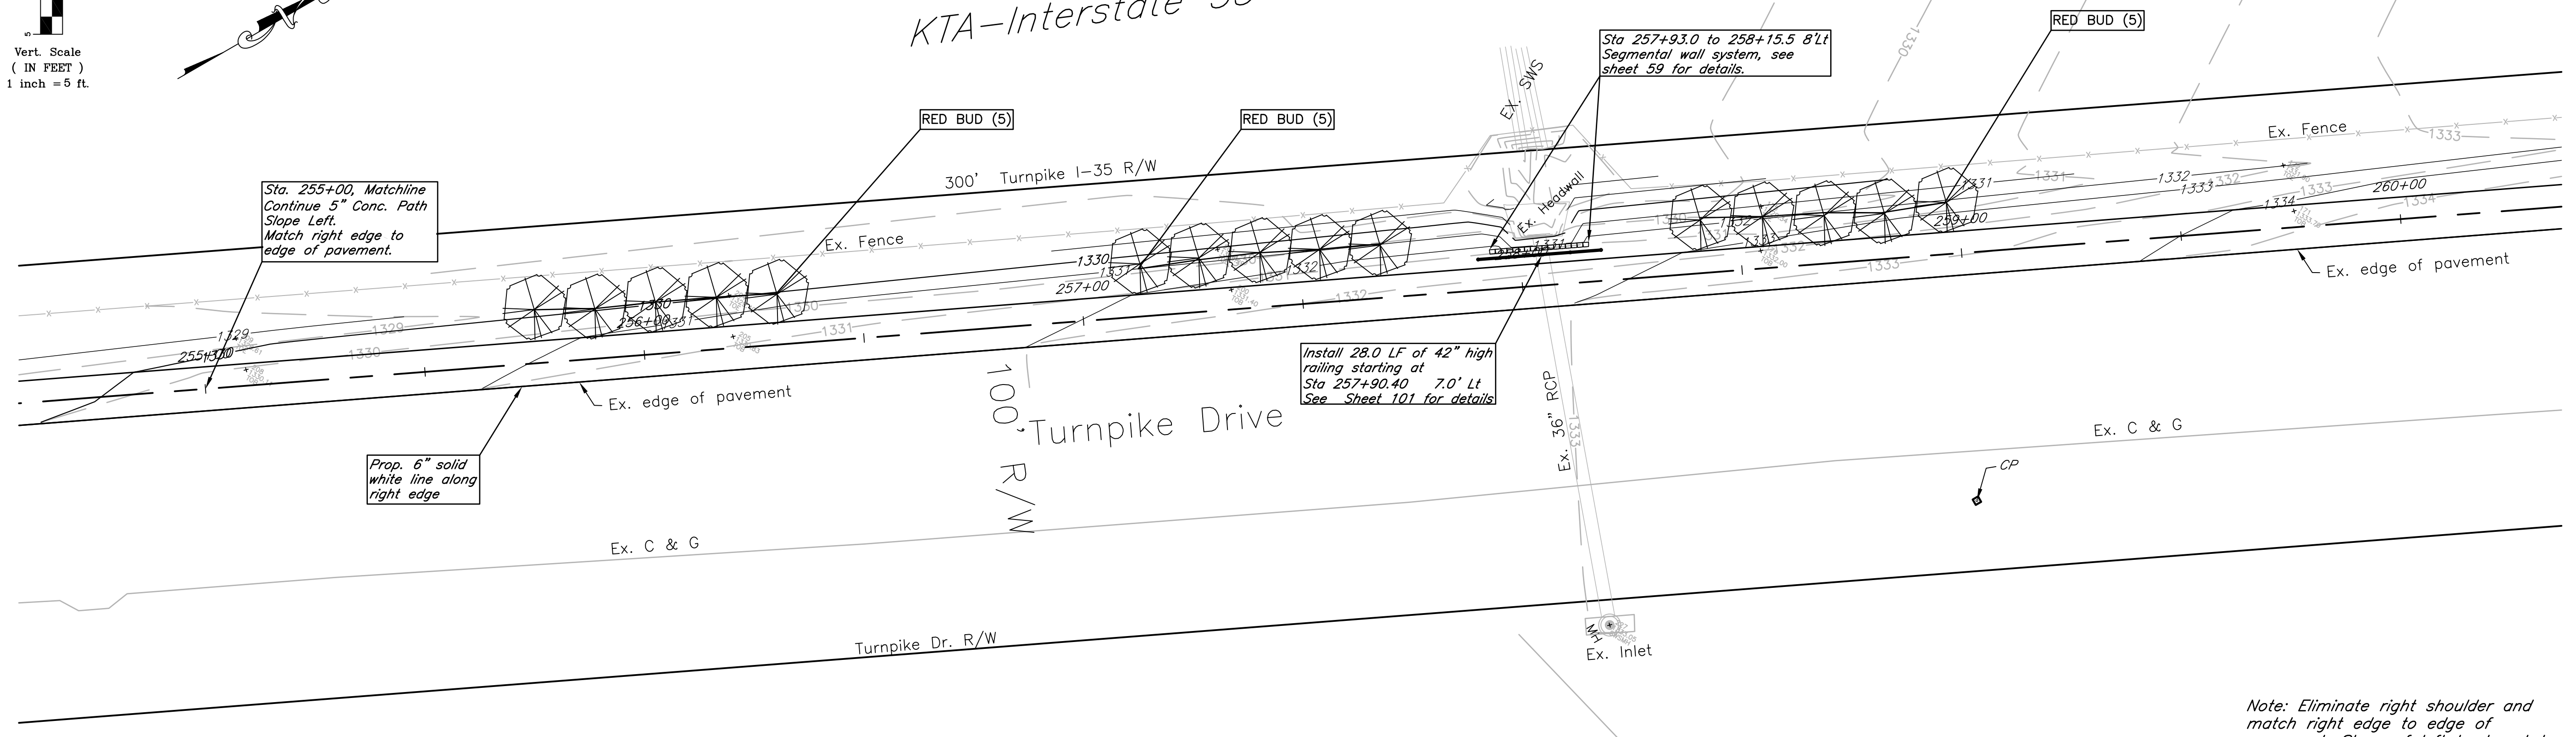

Note: Eliminate right shoulder and match right edge to edge of pavement. Slope of left bank not to exceed 3:1  
See Landscape detail sheet (Sheet 99) for tree planting details.

Turnpike Industrial 3rd Addition Lot 3

Turnpike Industrial 3rd Addition Part of Lot 2

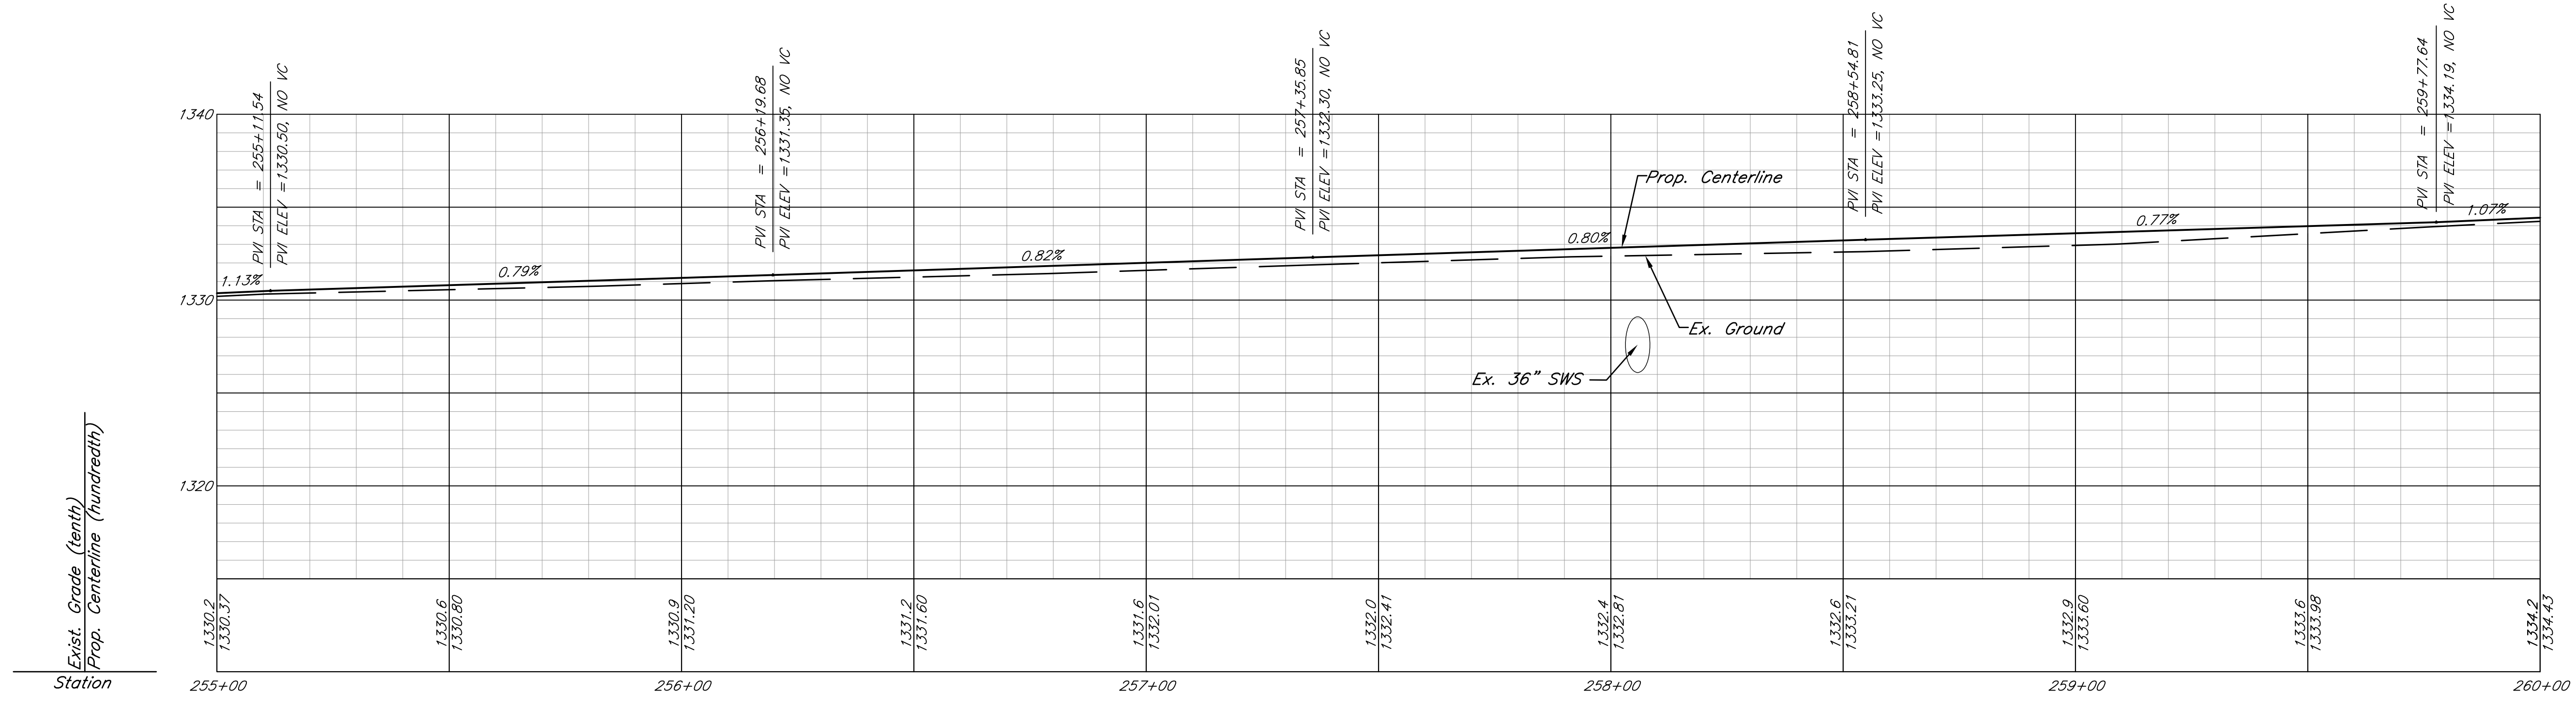

**kemiller engineering**  
316/264-0242  
516 S. Market, Wichita, KS 67202

City of Wichita Bike Path Expansion  
Sta 255+00 to 260+00  
Wichita, Kansas

PROJECT NUMBER 472-84932  
OCA# 707030

KEM NO. 05168	FILE pp1
DESIGN KM	DRAWN CD
DATE 08/2011	REVISED

SHEET 49 OF 112