

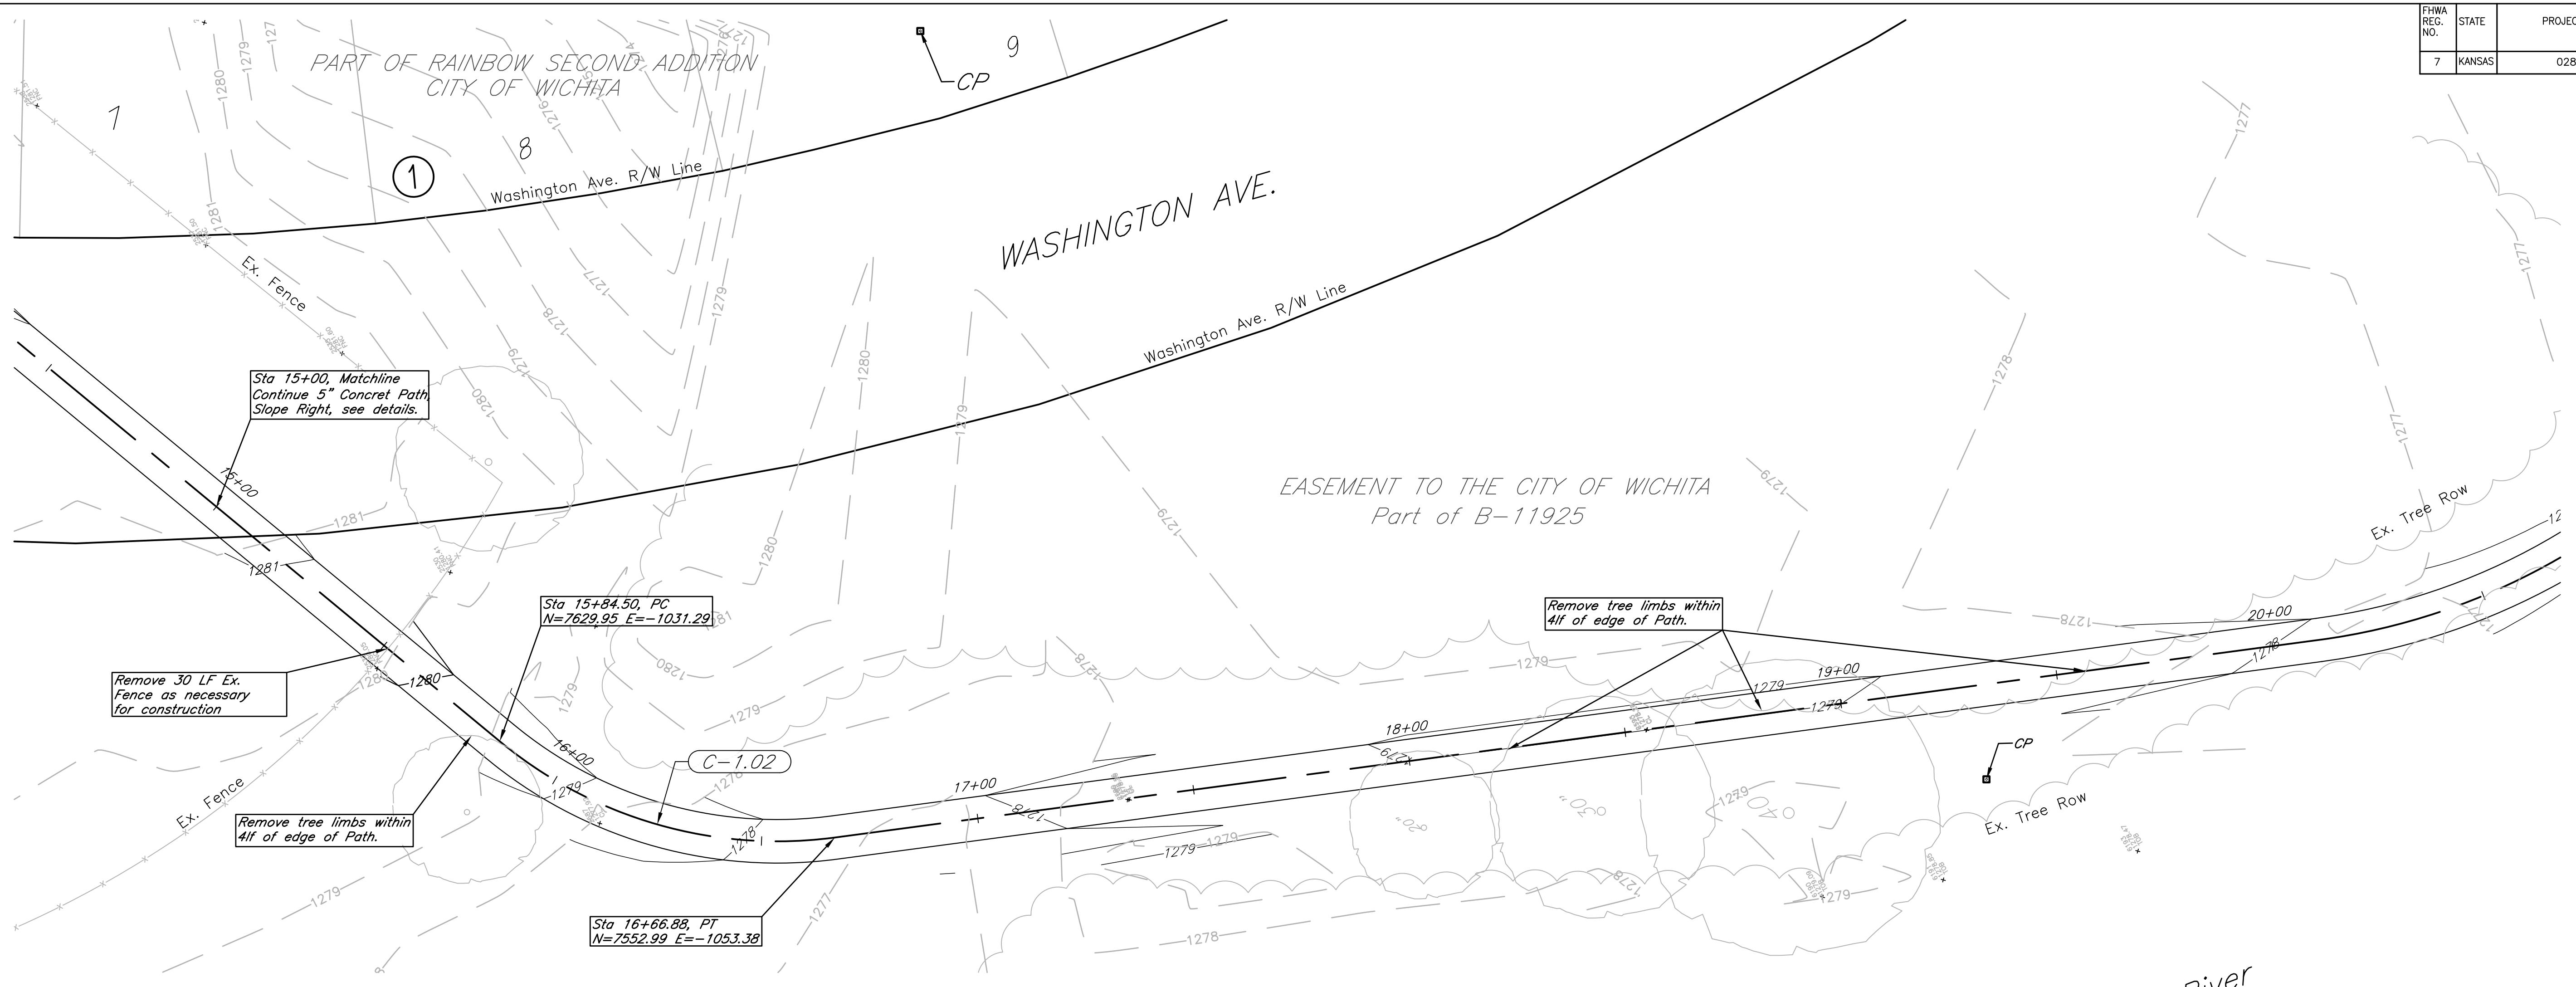
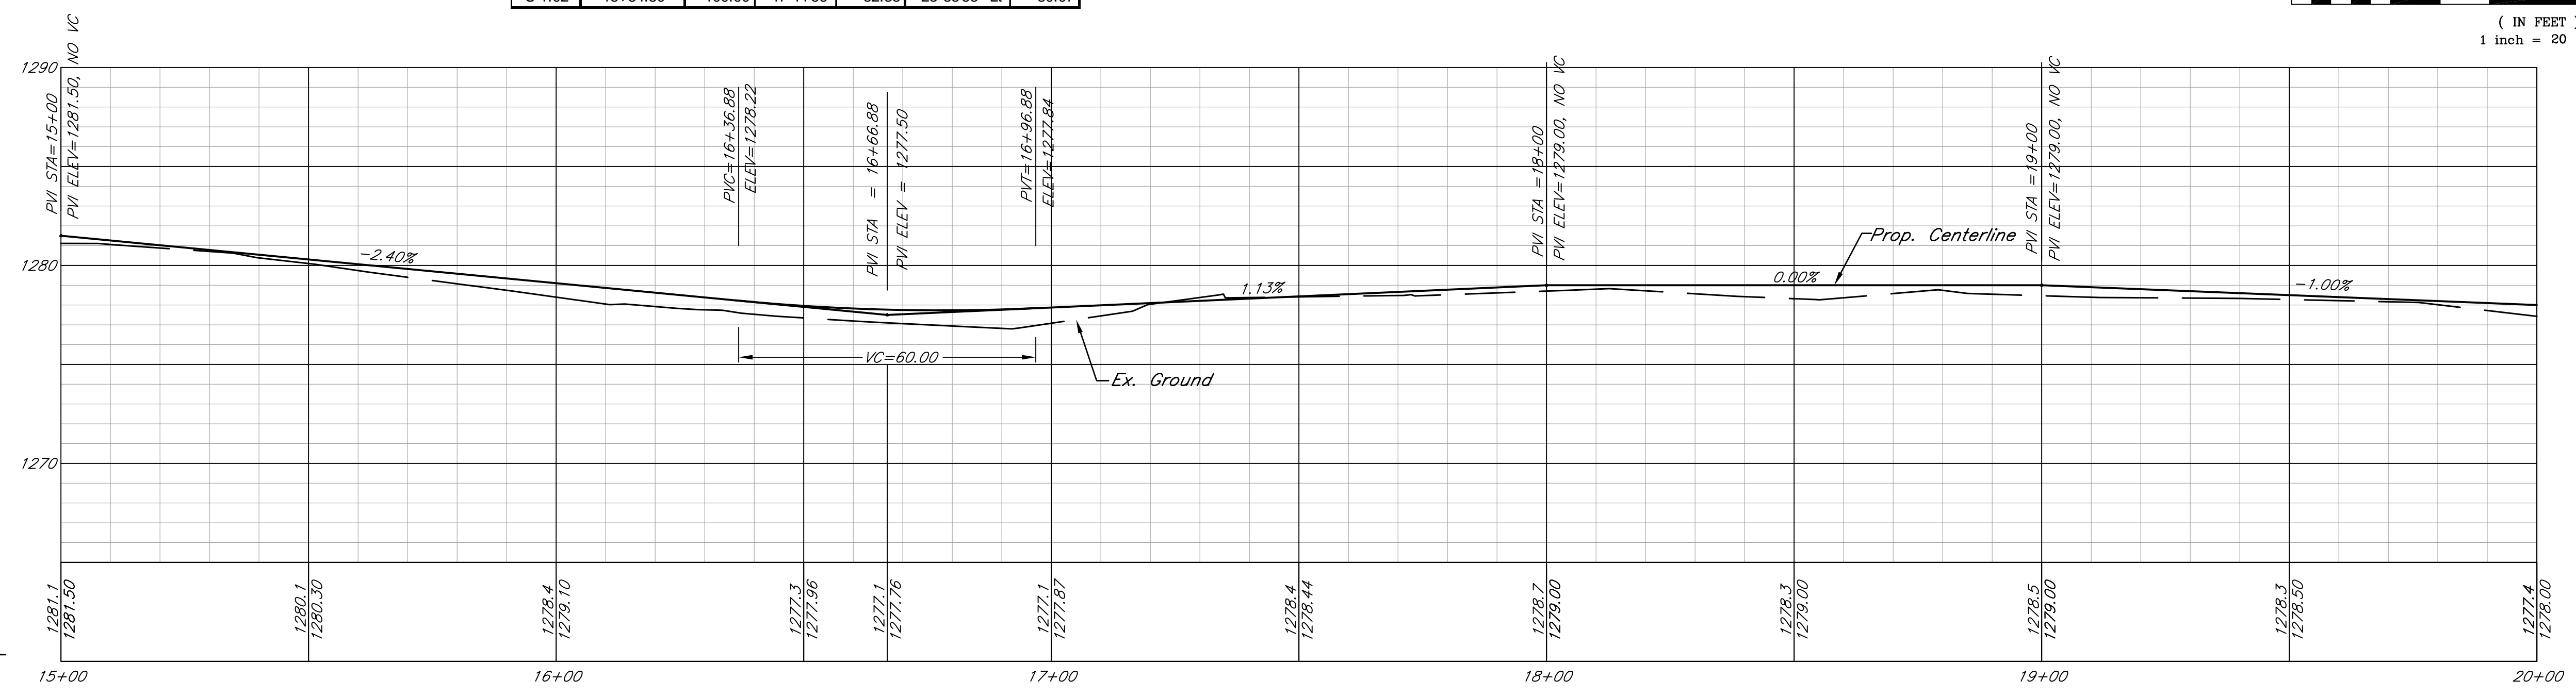



FHWA REG. NO.	STATE	PROJECT NO.:	YEAR	SHEET NUMBER	TOTAL SHEETS
7	KANSAS	0282-01	2011	5	112

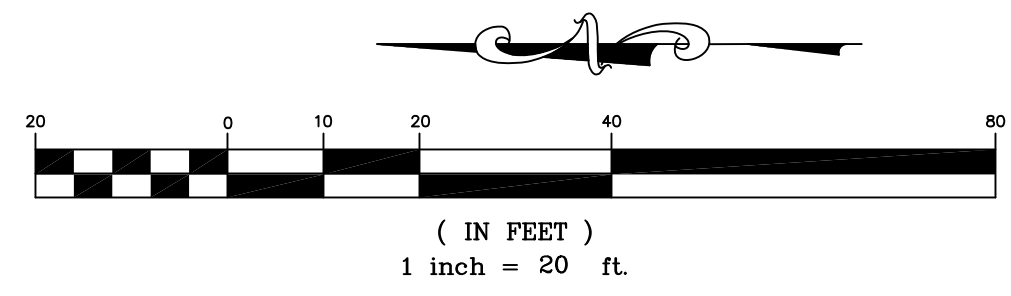

CURVE INFORMATION TABLE						
CURVE NAME	BEGINNING STATION	BASIC INFORMATION			CHORD INFORMATION	
		RADIUS	DELTA	LENGTH	DEFLECT	LENGTH
C-1.02	15+84.50	100.00'	47°11'56"	82.38	23°35'58" Lt	80.07

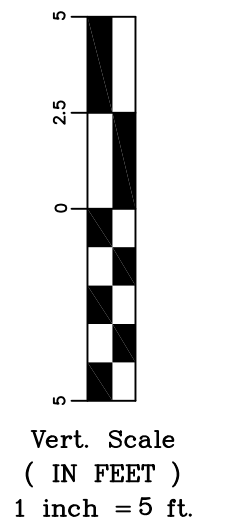


 316/284-0242
 516 S. Market,
 Wichita, KS 67202

City of Wichita Bike Path Expansion
Sta 15+00 - 20+00
 Wichita, Kansas
 PROJECT NUMBER: 472-84932
 OCA# 707030

KEM NO. 05168	FILE dp1
DESIGN KM	DRAWN CD
DATE 08/2011	REVISED

SHEET
5
 OF
112