
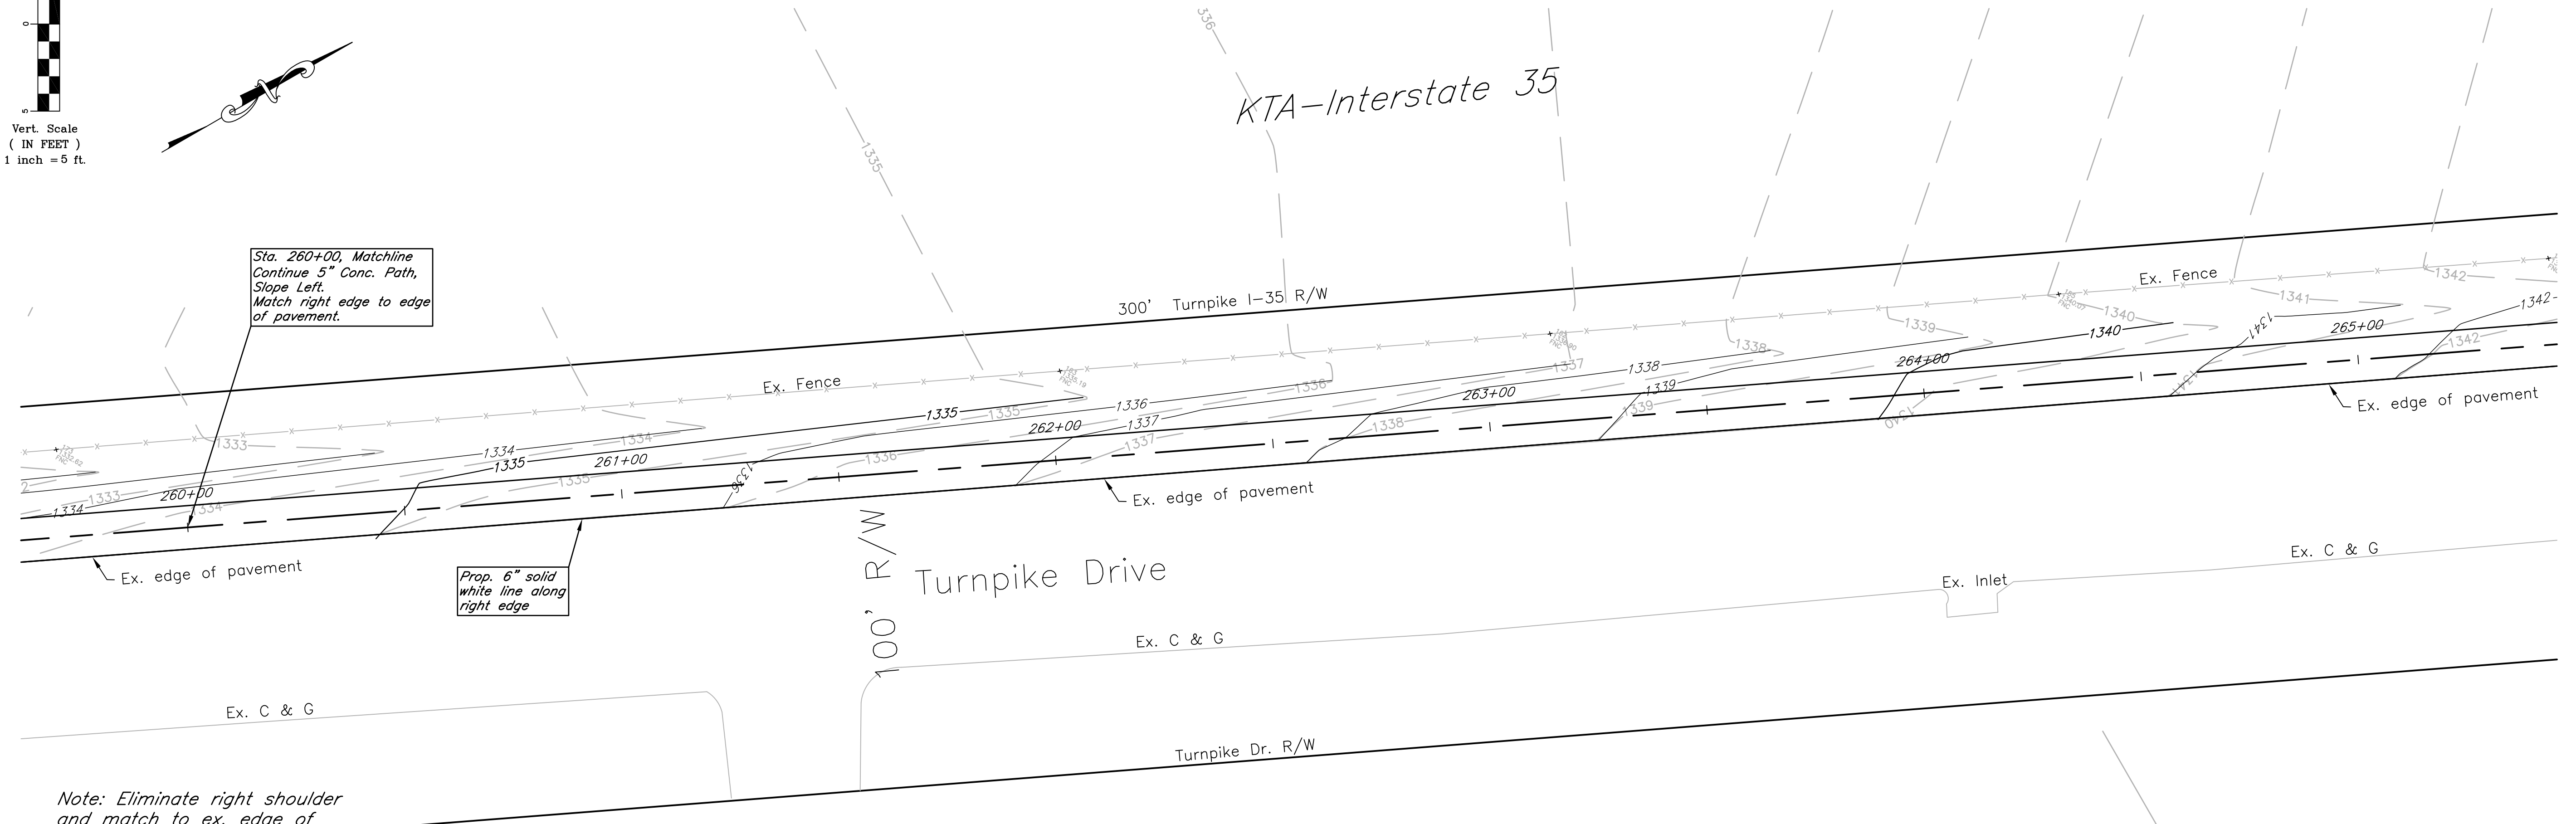



FHWA REG. NO.	STATE	PROJECT NO.:	YEAR	SHEET NUMBER	TOTAL SHEETS
7	KANSAS	0282-01	2011	50	112

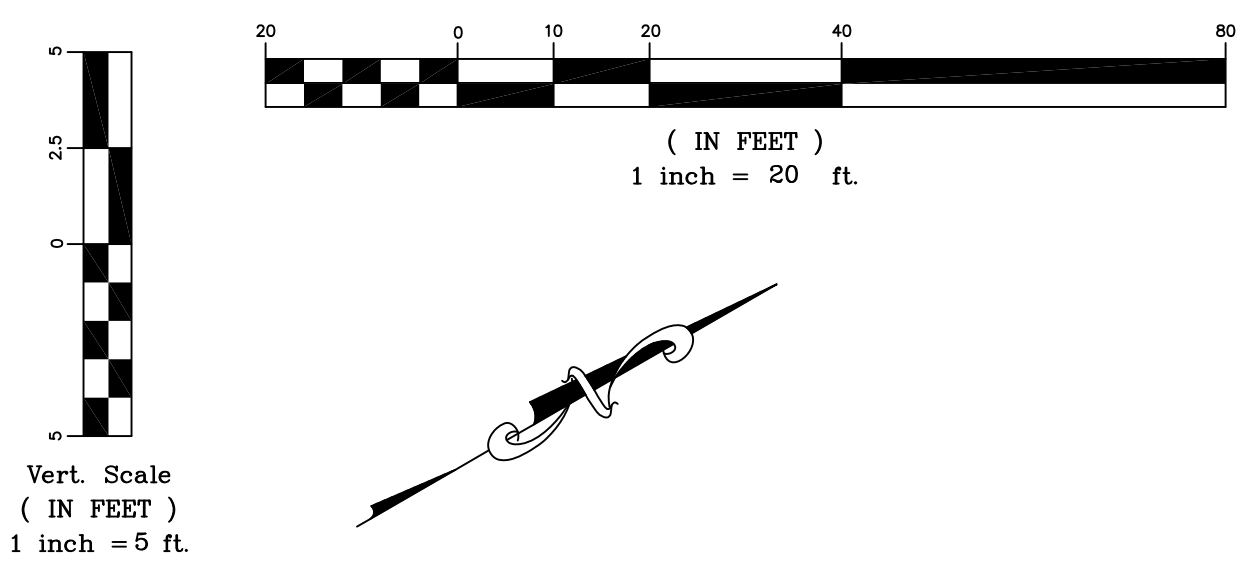

Sta. 260+00, Matchline
Continue 5" Conc. Path,
Slope Left.
Match right edge to edge
of pavement.

Prop. 6" solid
white line along
right edge

Note: Eliminate right shoulder
and match to ex. edge of
pavement. Slope of left bank
not to exceed 3:1

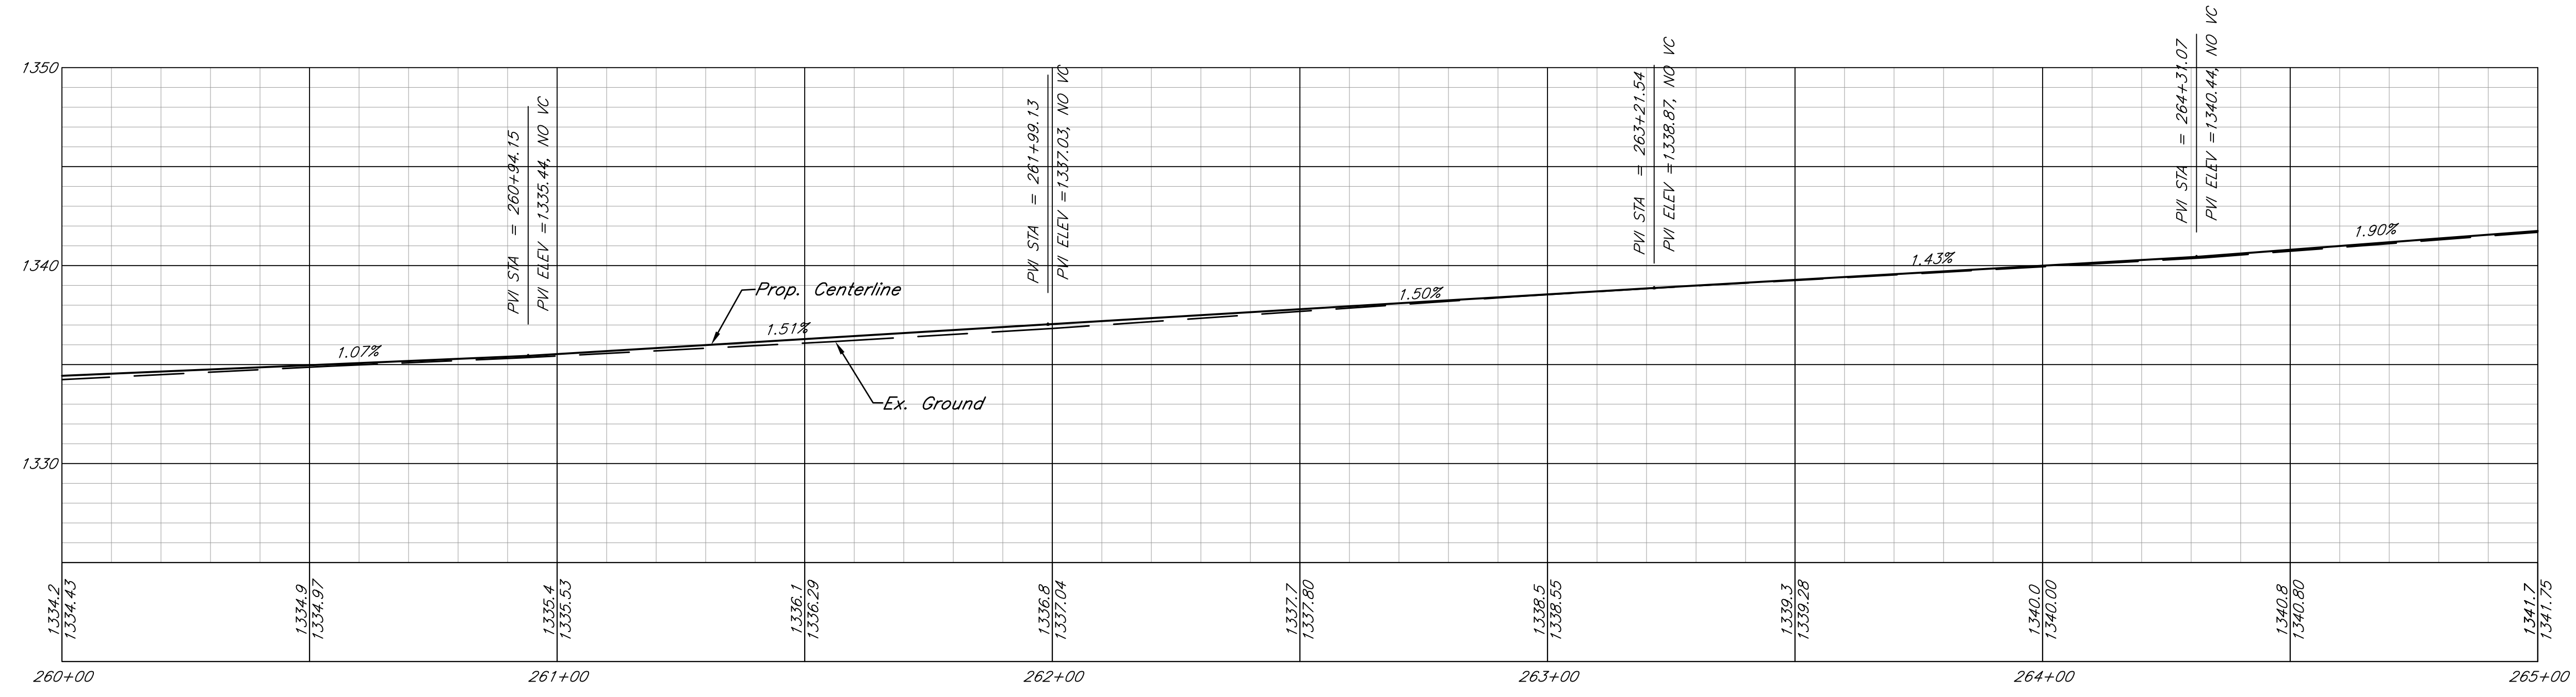

kemiller
engineering
316/264-0242
516 S. Market,
Wichita, KS 67202

City of Wichita Bike Path Expansion
Sta 260+00 to 265+00
Wichita, Kansas

PROJECT NUMBER
472-84932

PROJECT NUMBER
OCA# 707030

KEM NO. 05168	FILE dp1
DESIGN KM	DRAWN CD
DATE 08/2011	REVISED

SHEET
50
OF
112