


CURVE INFORMATION TABLE						
CURVE NAME	BEGINNING STATION	BASIC INFORMATION			CHORD INFORMATION	
		RADIUS	DELTA	LENGTH	DEFLECT	LENGTH
C-5.30	268+40.09	200.00	13°10'14"	45.97	06°35'07" Lt	45.87
C-5.31	268+86.06	200.00	13°09'43"	45.94	00°00'15" Lt	45.84

Turnpike Industrial 3rd Addition

Note: Eliminate right shoulder and match to ex. edge of pavement up to Sta 268+59.05. Slope left bank not to exceed 3:1.

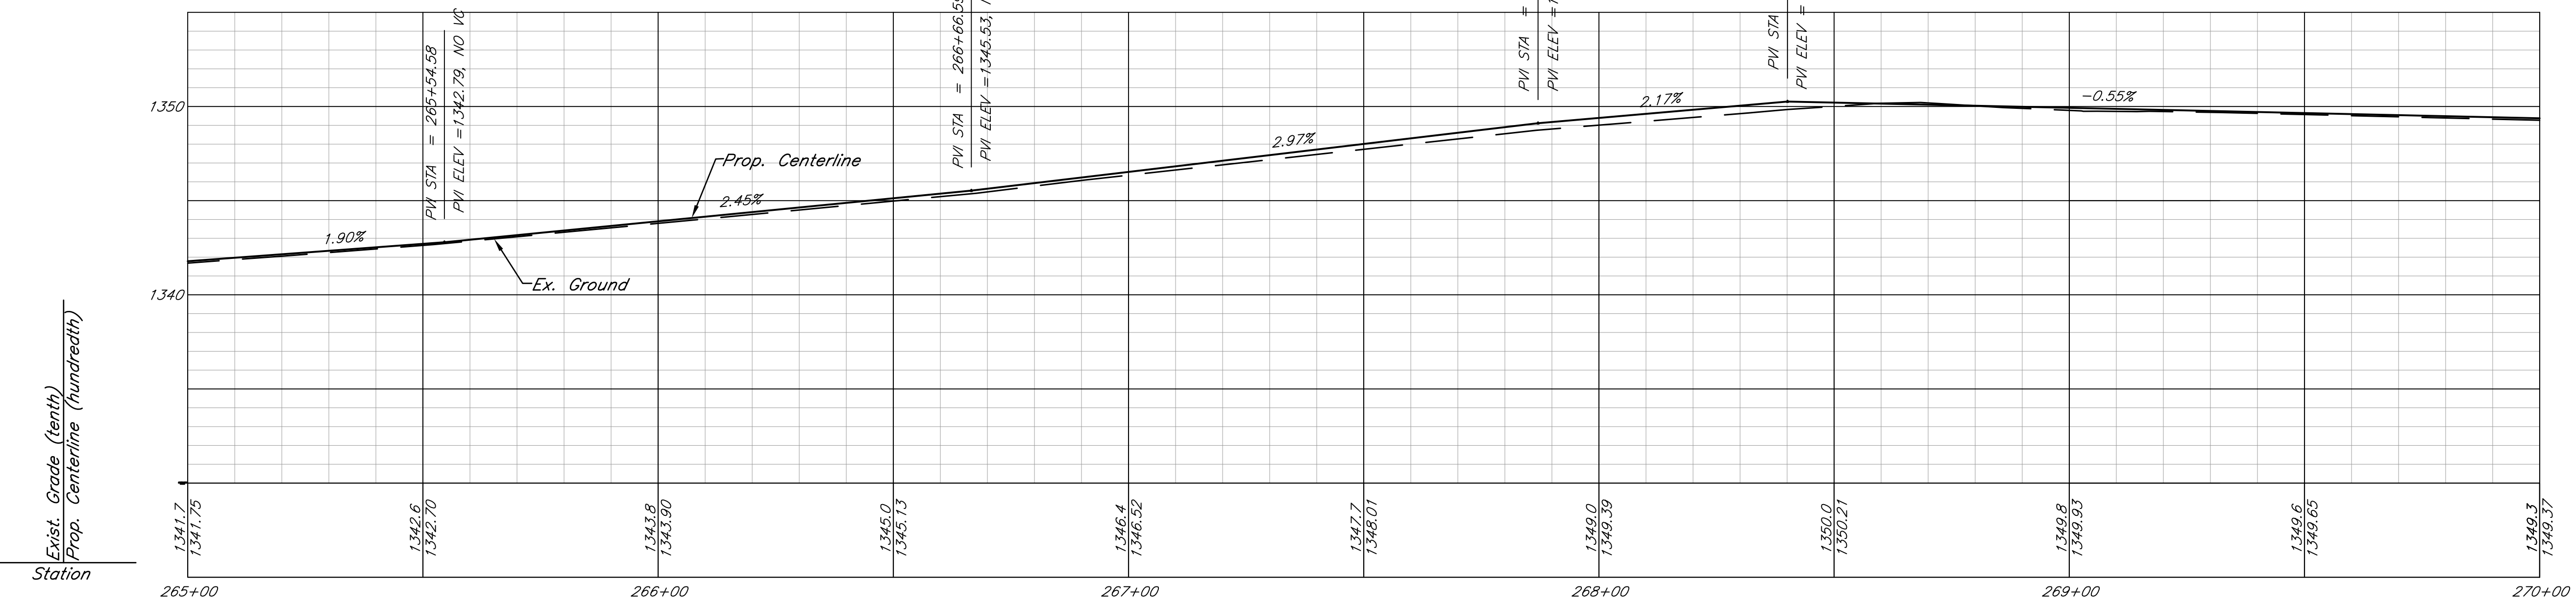

kemiller
engineering

516 S. Market,
Wichita, KS 67202
316/264-0242

City of Wichita Bike Path Expansion
Sta 265+00 to 270+00
Wichita, Kansas

PROJECT NUMBER
472-84932

PROJECT NUMBER
OCA# 707030

KEM NO. 05168	FILE pp1
DESIGN KM	DRAWN CP
DATE 08/2011	REVISED

SHEET
51
OF
112