

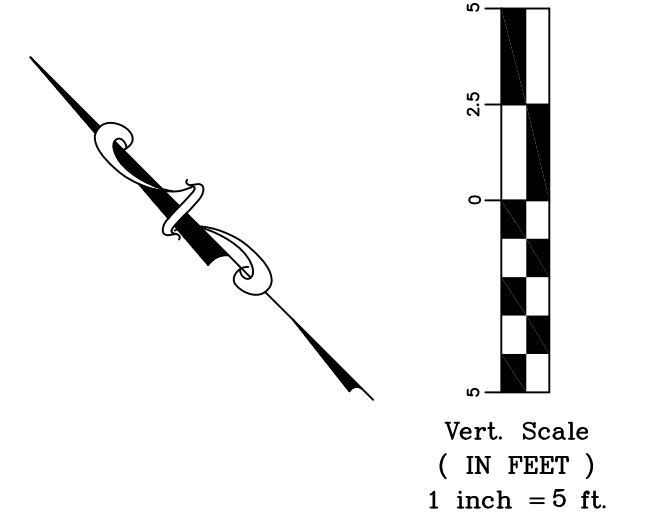



FHWA REG. NO.	STATE	PROJECT NO.:	YEAR	SHEET NUMBER	TOTAL SHEETS
7	KANSAS	0282-01	2011	53	112

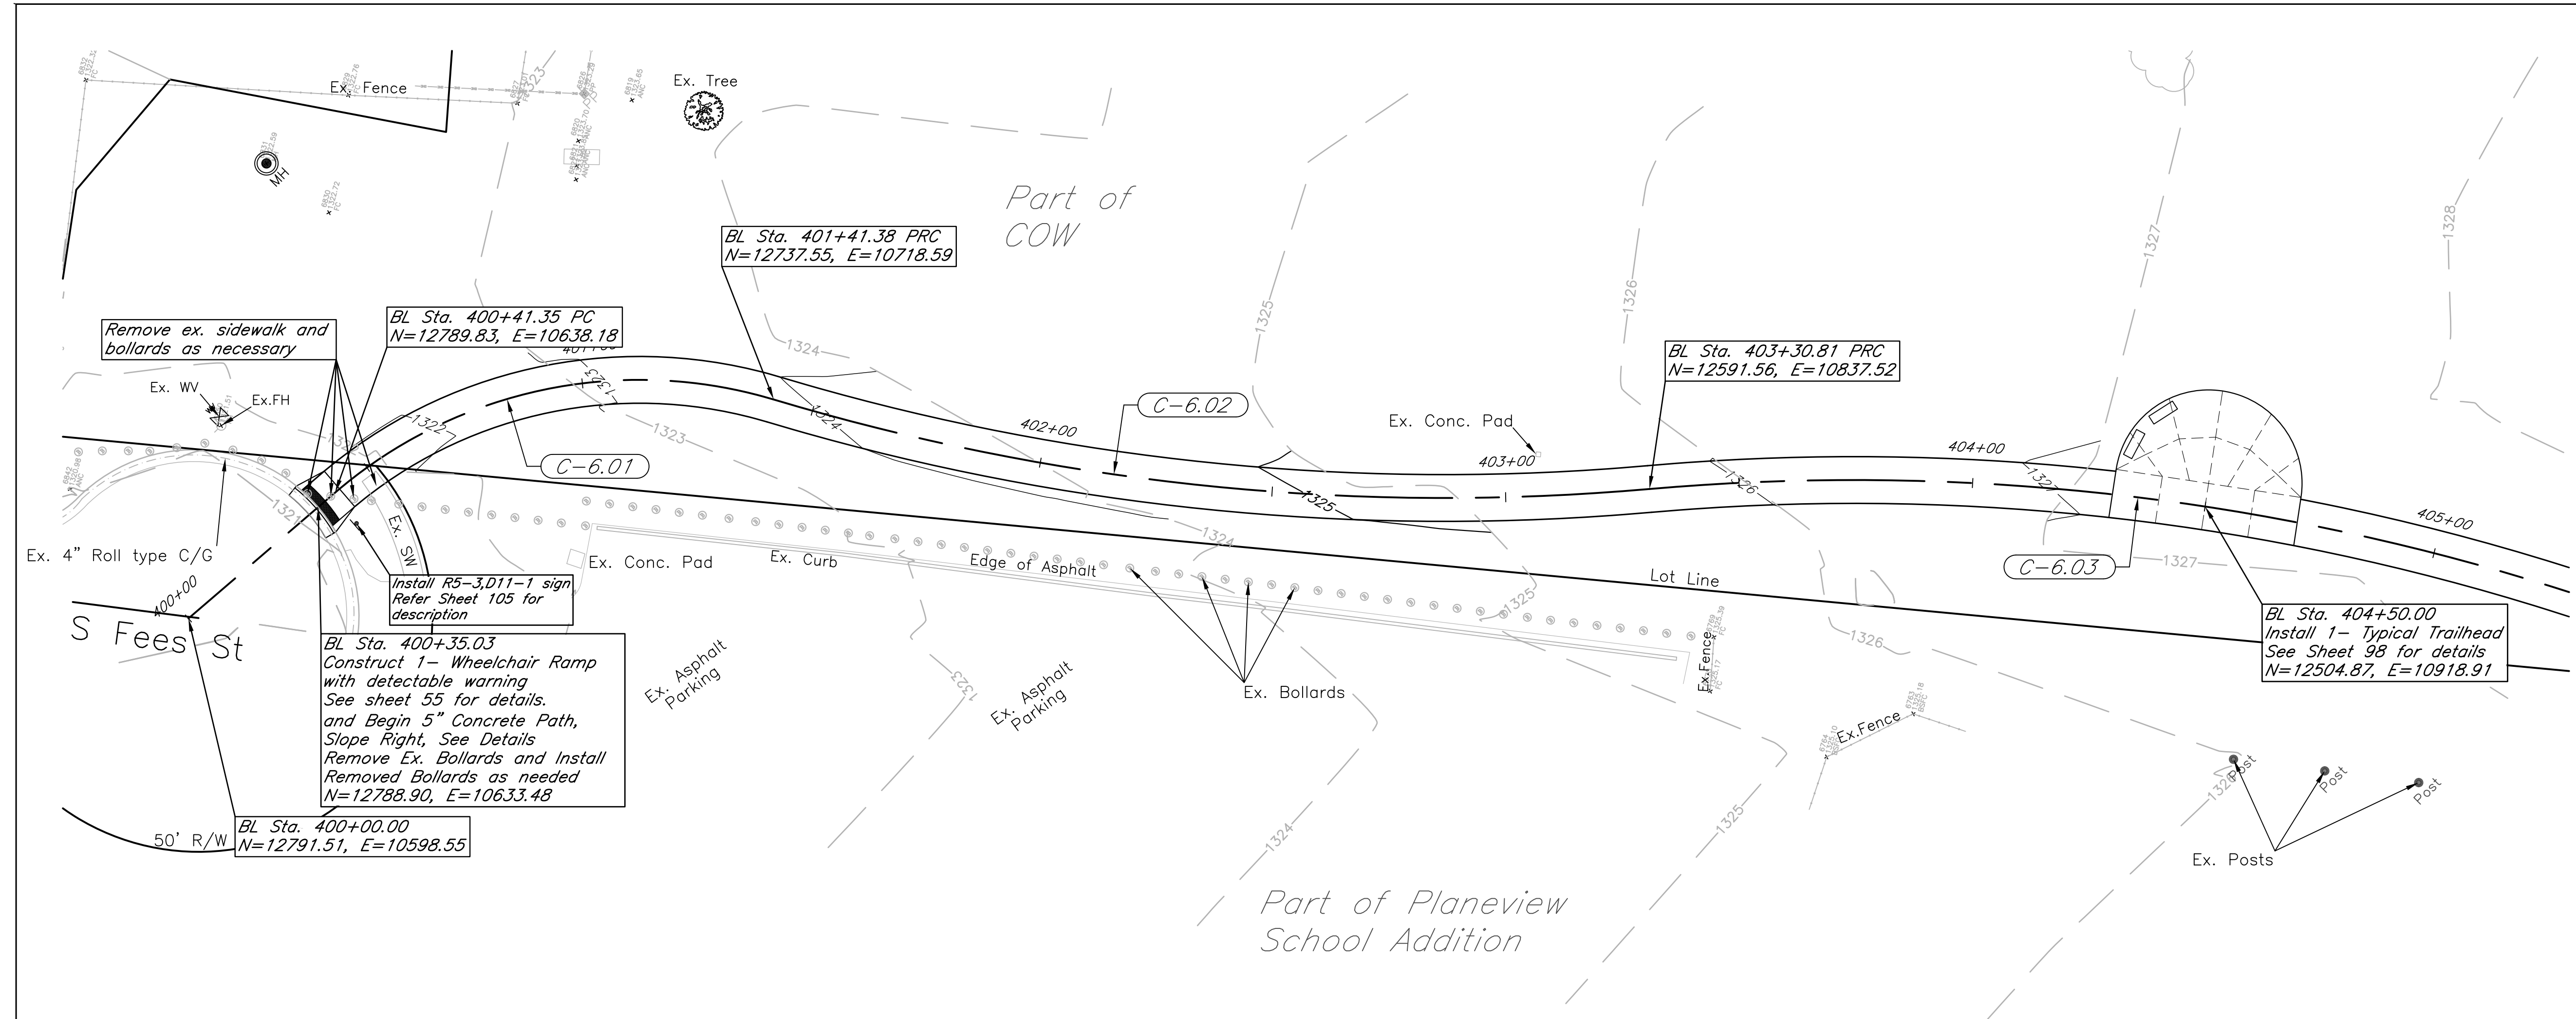

CURVE INFORMATION TABLE						
CURVE NAME	BEGINNING STATION	BASIC INFORMATION			CHORD INFORMATION	
		RADIUS	DELTA	LENGTH	DEFLECT	LENGTH
C-6.01	400+41.35	100.00'	57°18'43"	100.03'	28°39'22" Rt	95.91'
C-6.02	401+41.38	500.00'	21°42'27"	189.43'	17°48'08" Rt	188.30'
C-6.03	403+30.81	500.00'	24°22'56"	212.77'	01°20'14" Rt	211.17'

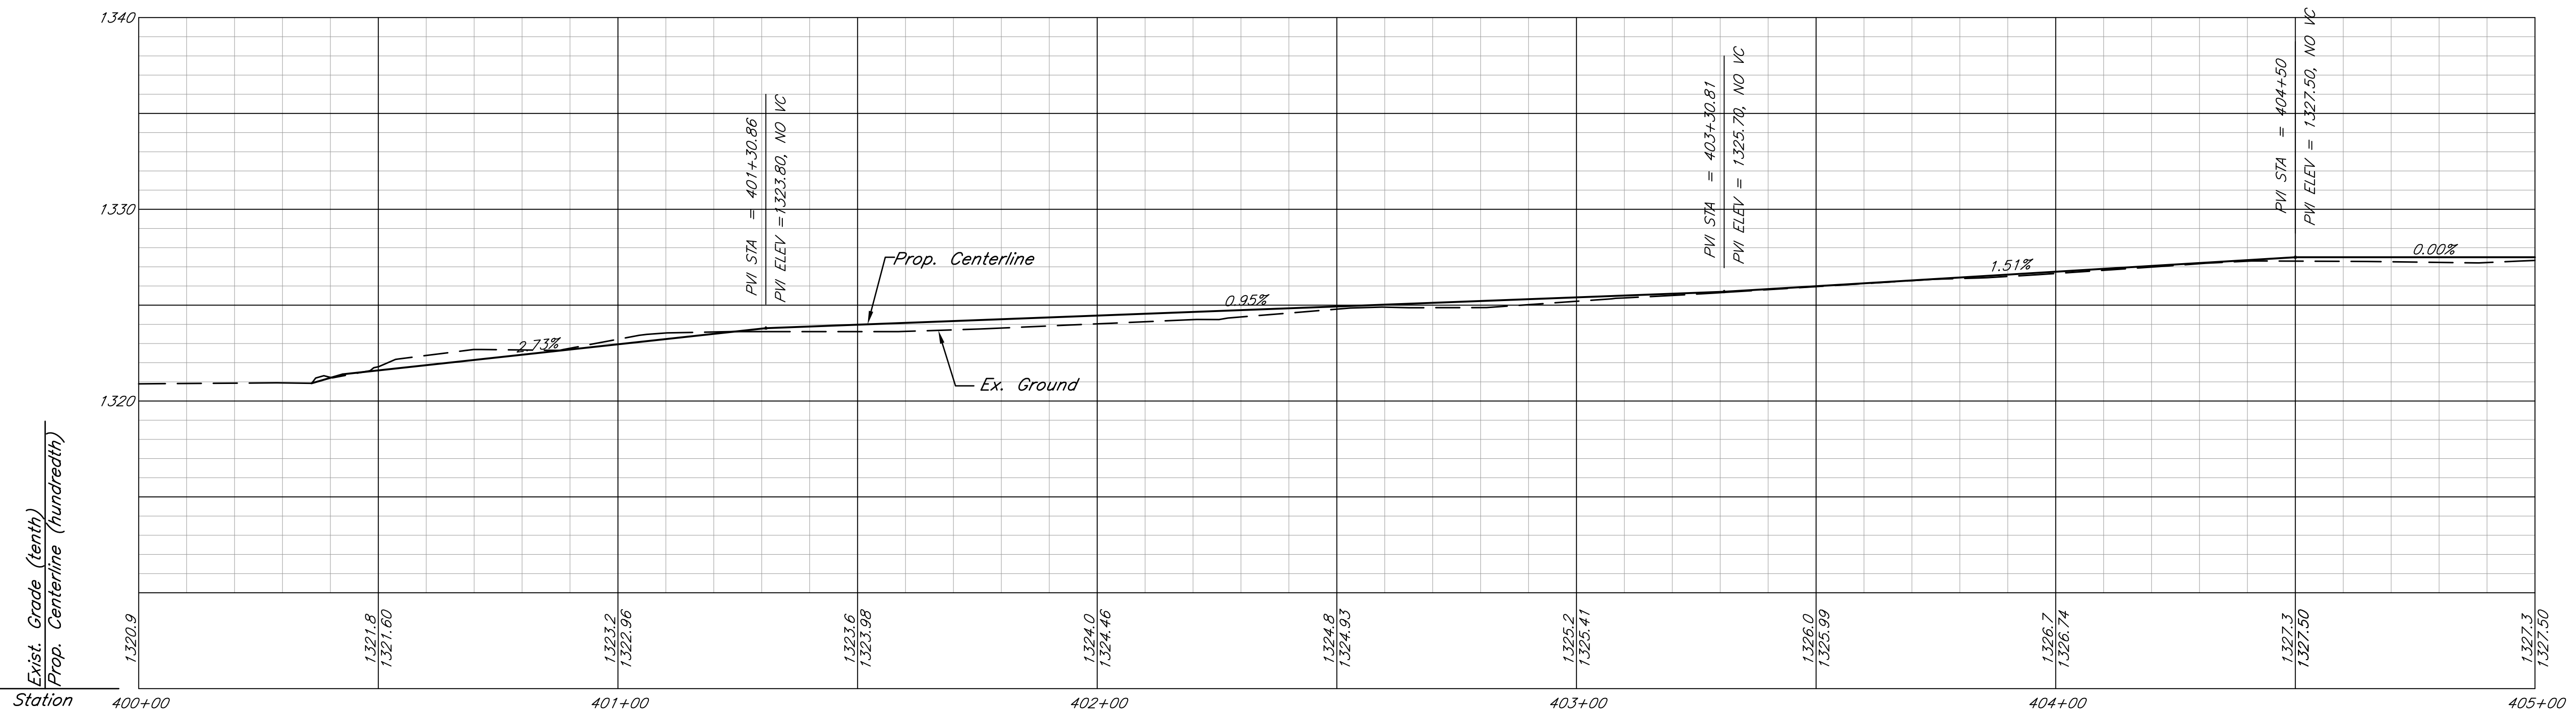

 316/264-0242  
 516 S. Market,  
 Wichita, KS 67202

City of Wichita Bike Path Expansion  
**Sta 400+00 - 405+00**  
 Wichita, Kansas

PROJECT NUMBER  
 472-84932 OCA# 707030

KEM NO. 05168	FILE pp1
DESIGN KM	DRAWN NS
DATE 08/2011	REVISED

SHEET  
**53**  
 OF  
**112**