




CURVE INFORMATION TABLE						
CURVE NAME	BEGINNING STATION	BASIC INFORMATION			CHORD INFORMATION	
		RADIUS	DELTA	LENGTH	DEFLECT	LENGTH
C-1.03	20+10.76	150.00'	73°22'56"	192.11'	36°41'28" Lt	179.25'
C-1.04	22+02.88	200.00'	26°10'47"	91.38'	23°26'04" Lt	90.59'
C-1.05	22+94.26	300.00'	37°17'17"	195.24'	31°44'02" Rt	191.81'

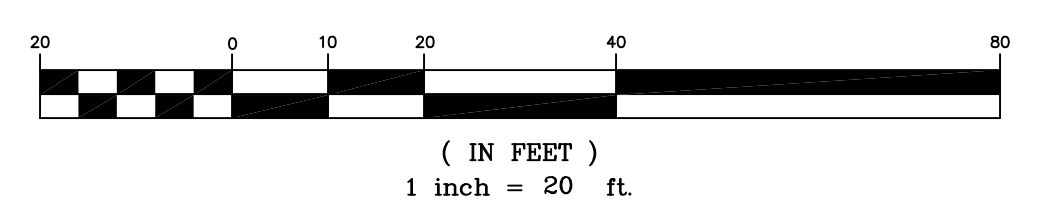

Arkansas River

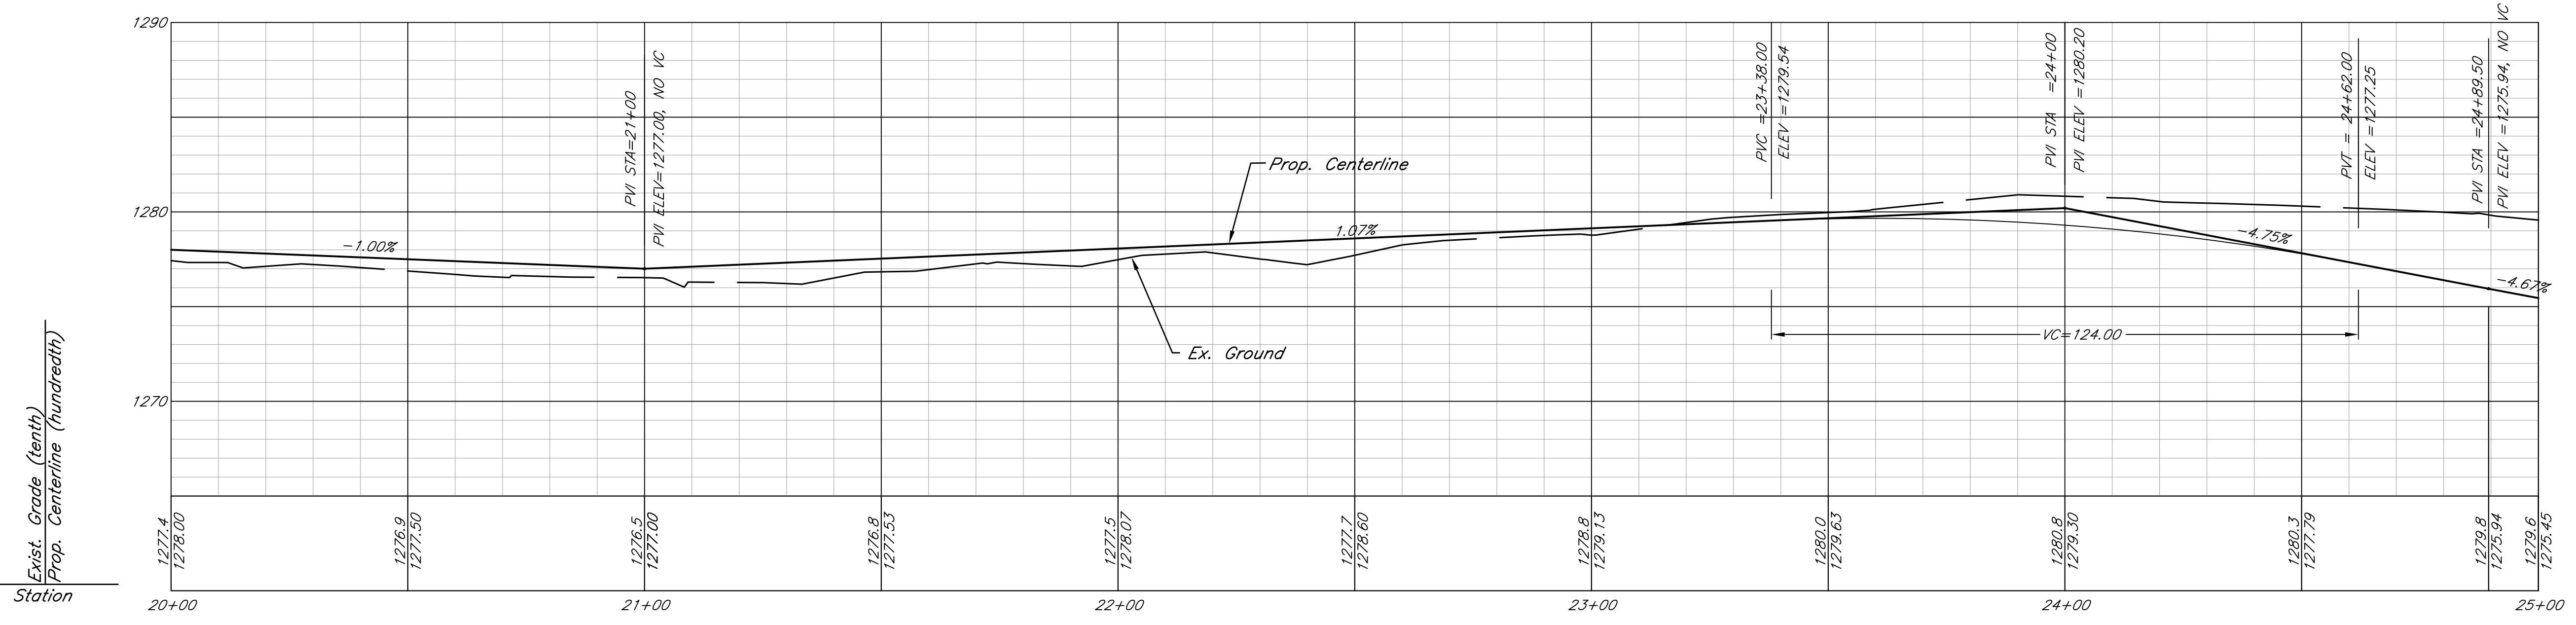

  
 316/284-0242  
 516 S. Market,  
 Wichita, KS 67202

City of Wichita Bike Path Expansion  
**Sta 20+00 - 25+00**  
 Wichita, Kansas  
 PROJECT NUMBER  
 472-84319 OCA# 706900

KEM NO. 05168	FILE dp1
DESIGN KM	DRAWN GD
DATE 08/2011	REVISED

SHEET  
**6**  
 OF  
**112**