


FHWA REG. NO.	STATE	PROJECT NO.:	YEAR	SHEET NUMBER	TOTAL SHEETS
7	KANSAS	0282-01	2011	70	112

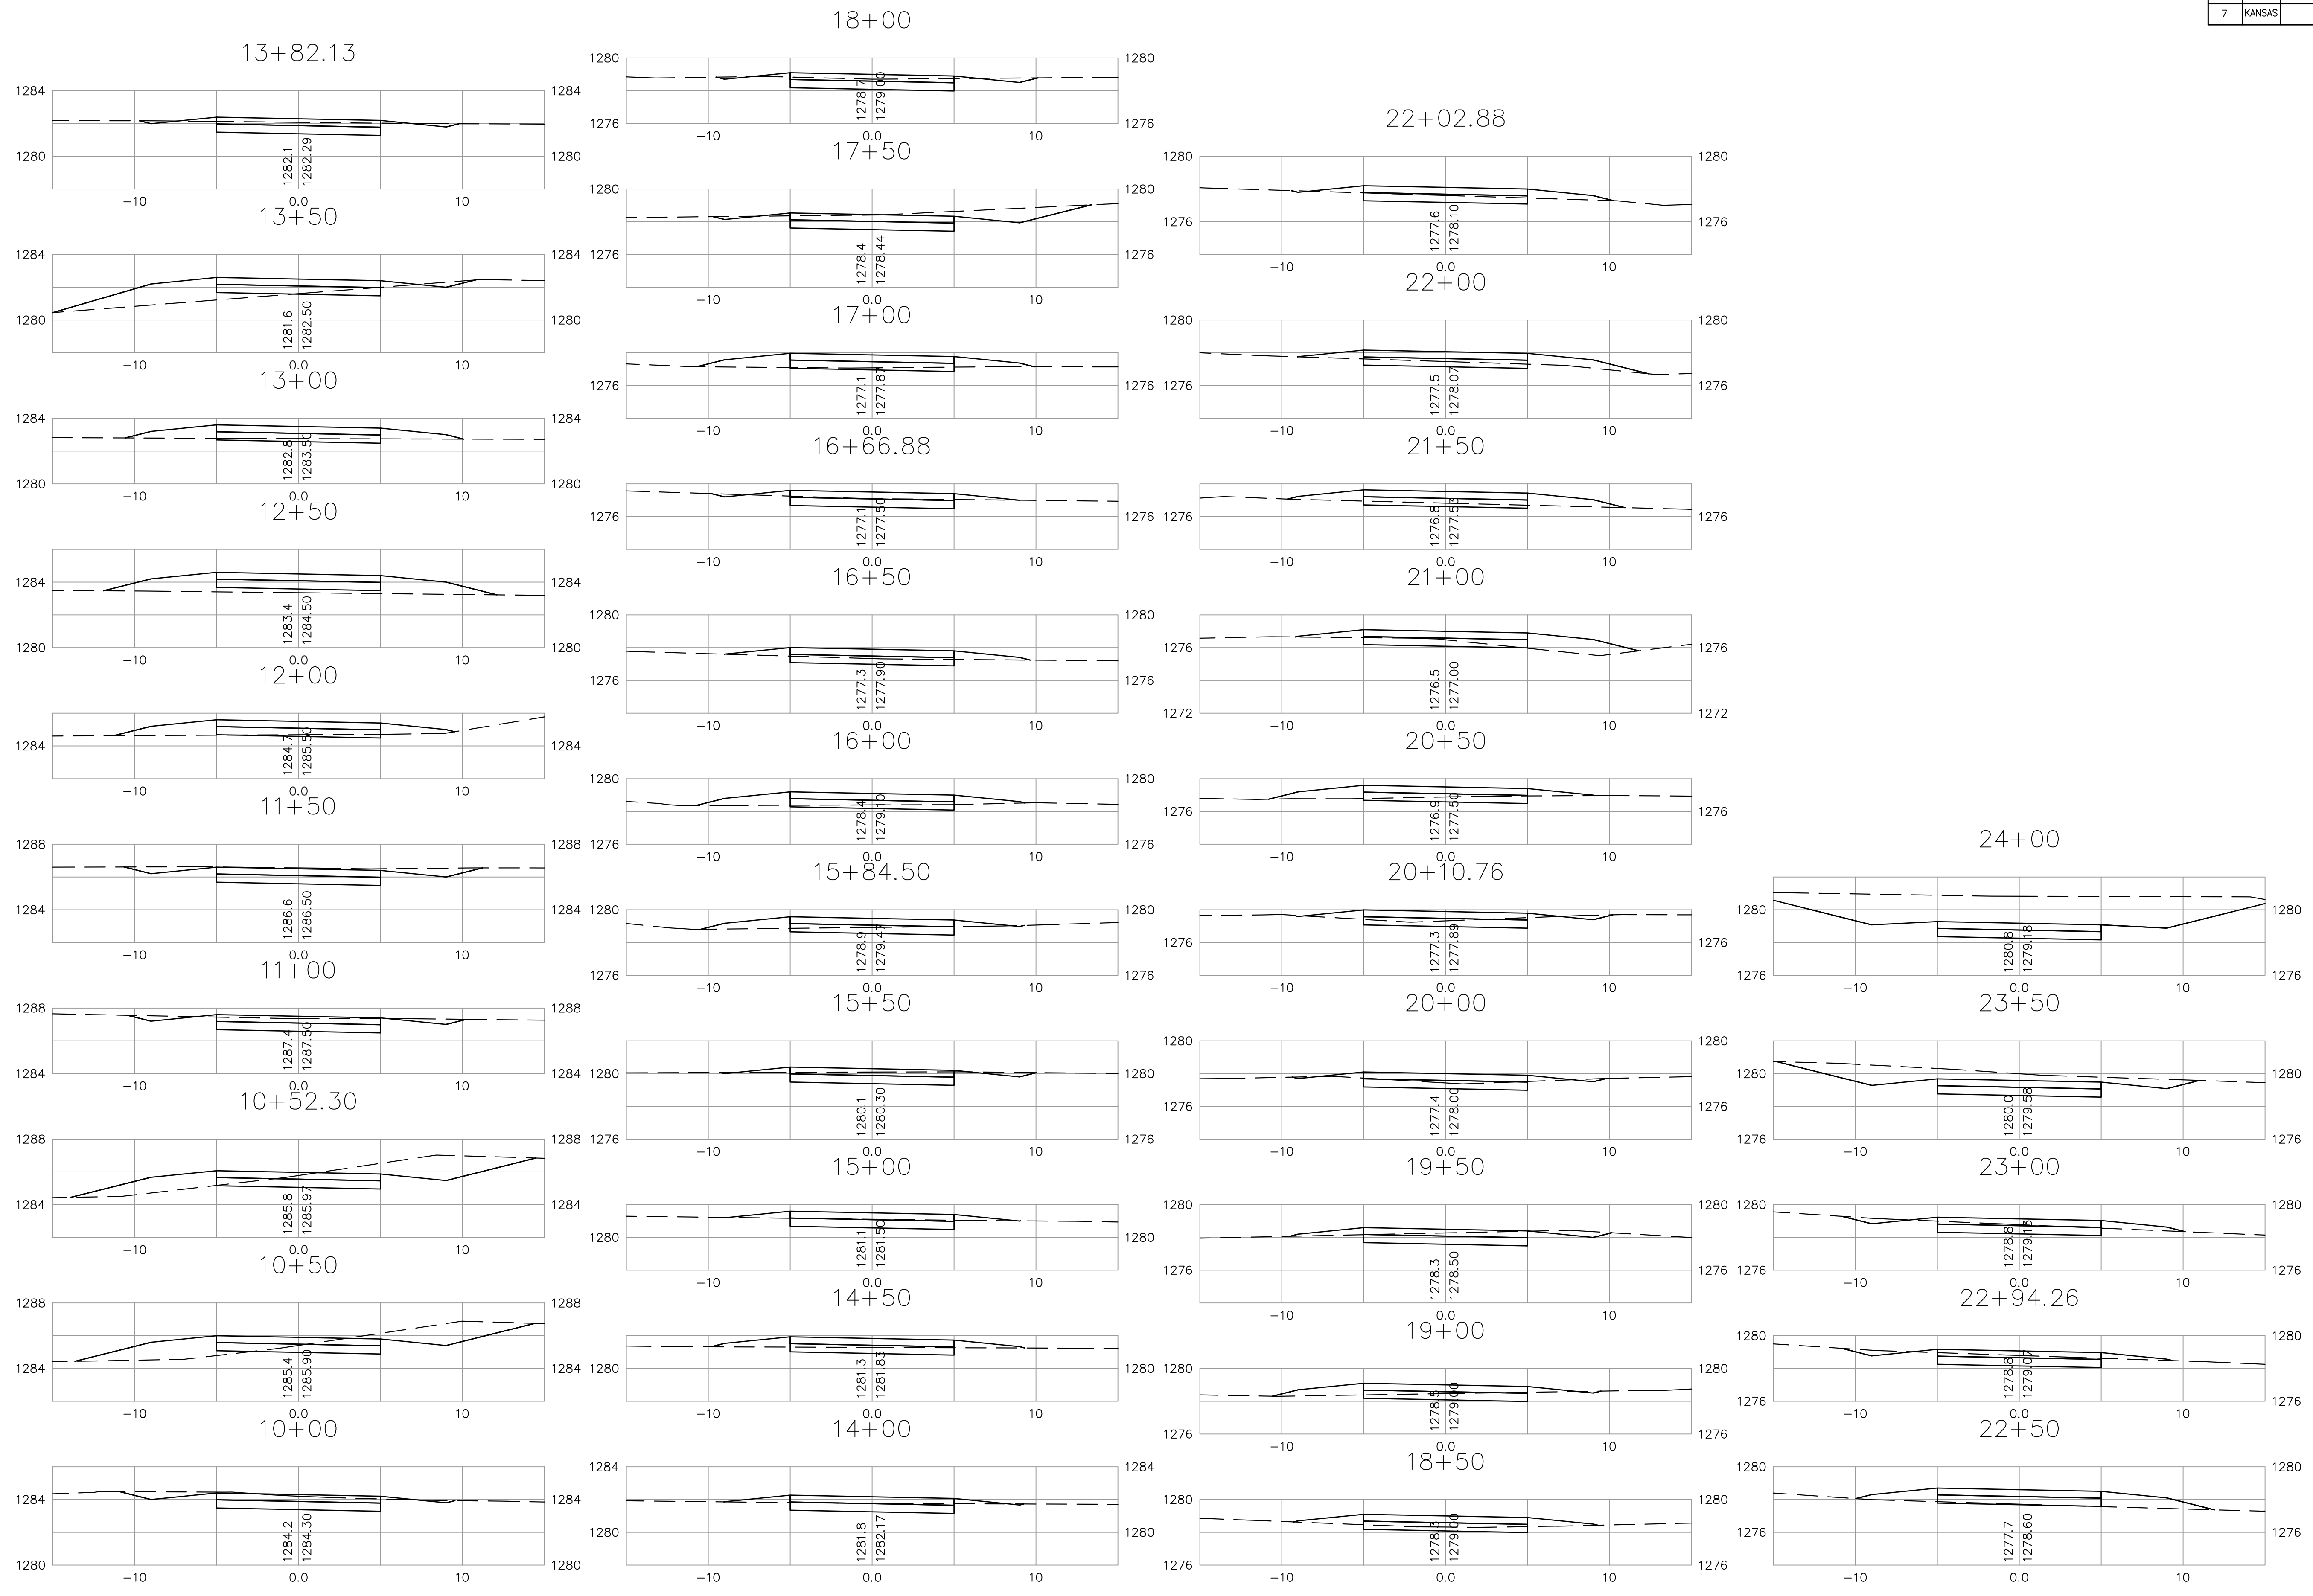

**kemiller engineering**  
 516 S. Market,  
 Wichita, KS 67202  
 316/264-0242

City of Wichita Bike Path Expansion  
**10+00 - 24+00**  
 Wichita, Kansas

PROJECT NUMBER  
 472-84932

PROJECT NUMBER  
 OCA# 707030

KEM NO. 05168	FILE x section
DESIGN KM	DRAWN OP
DATE 08/2011	REVISED

SHEET  
**70**  
 OF  
**112**