
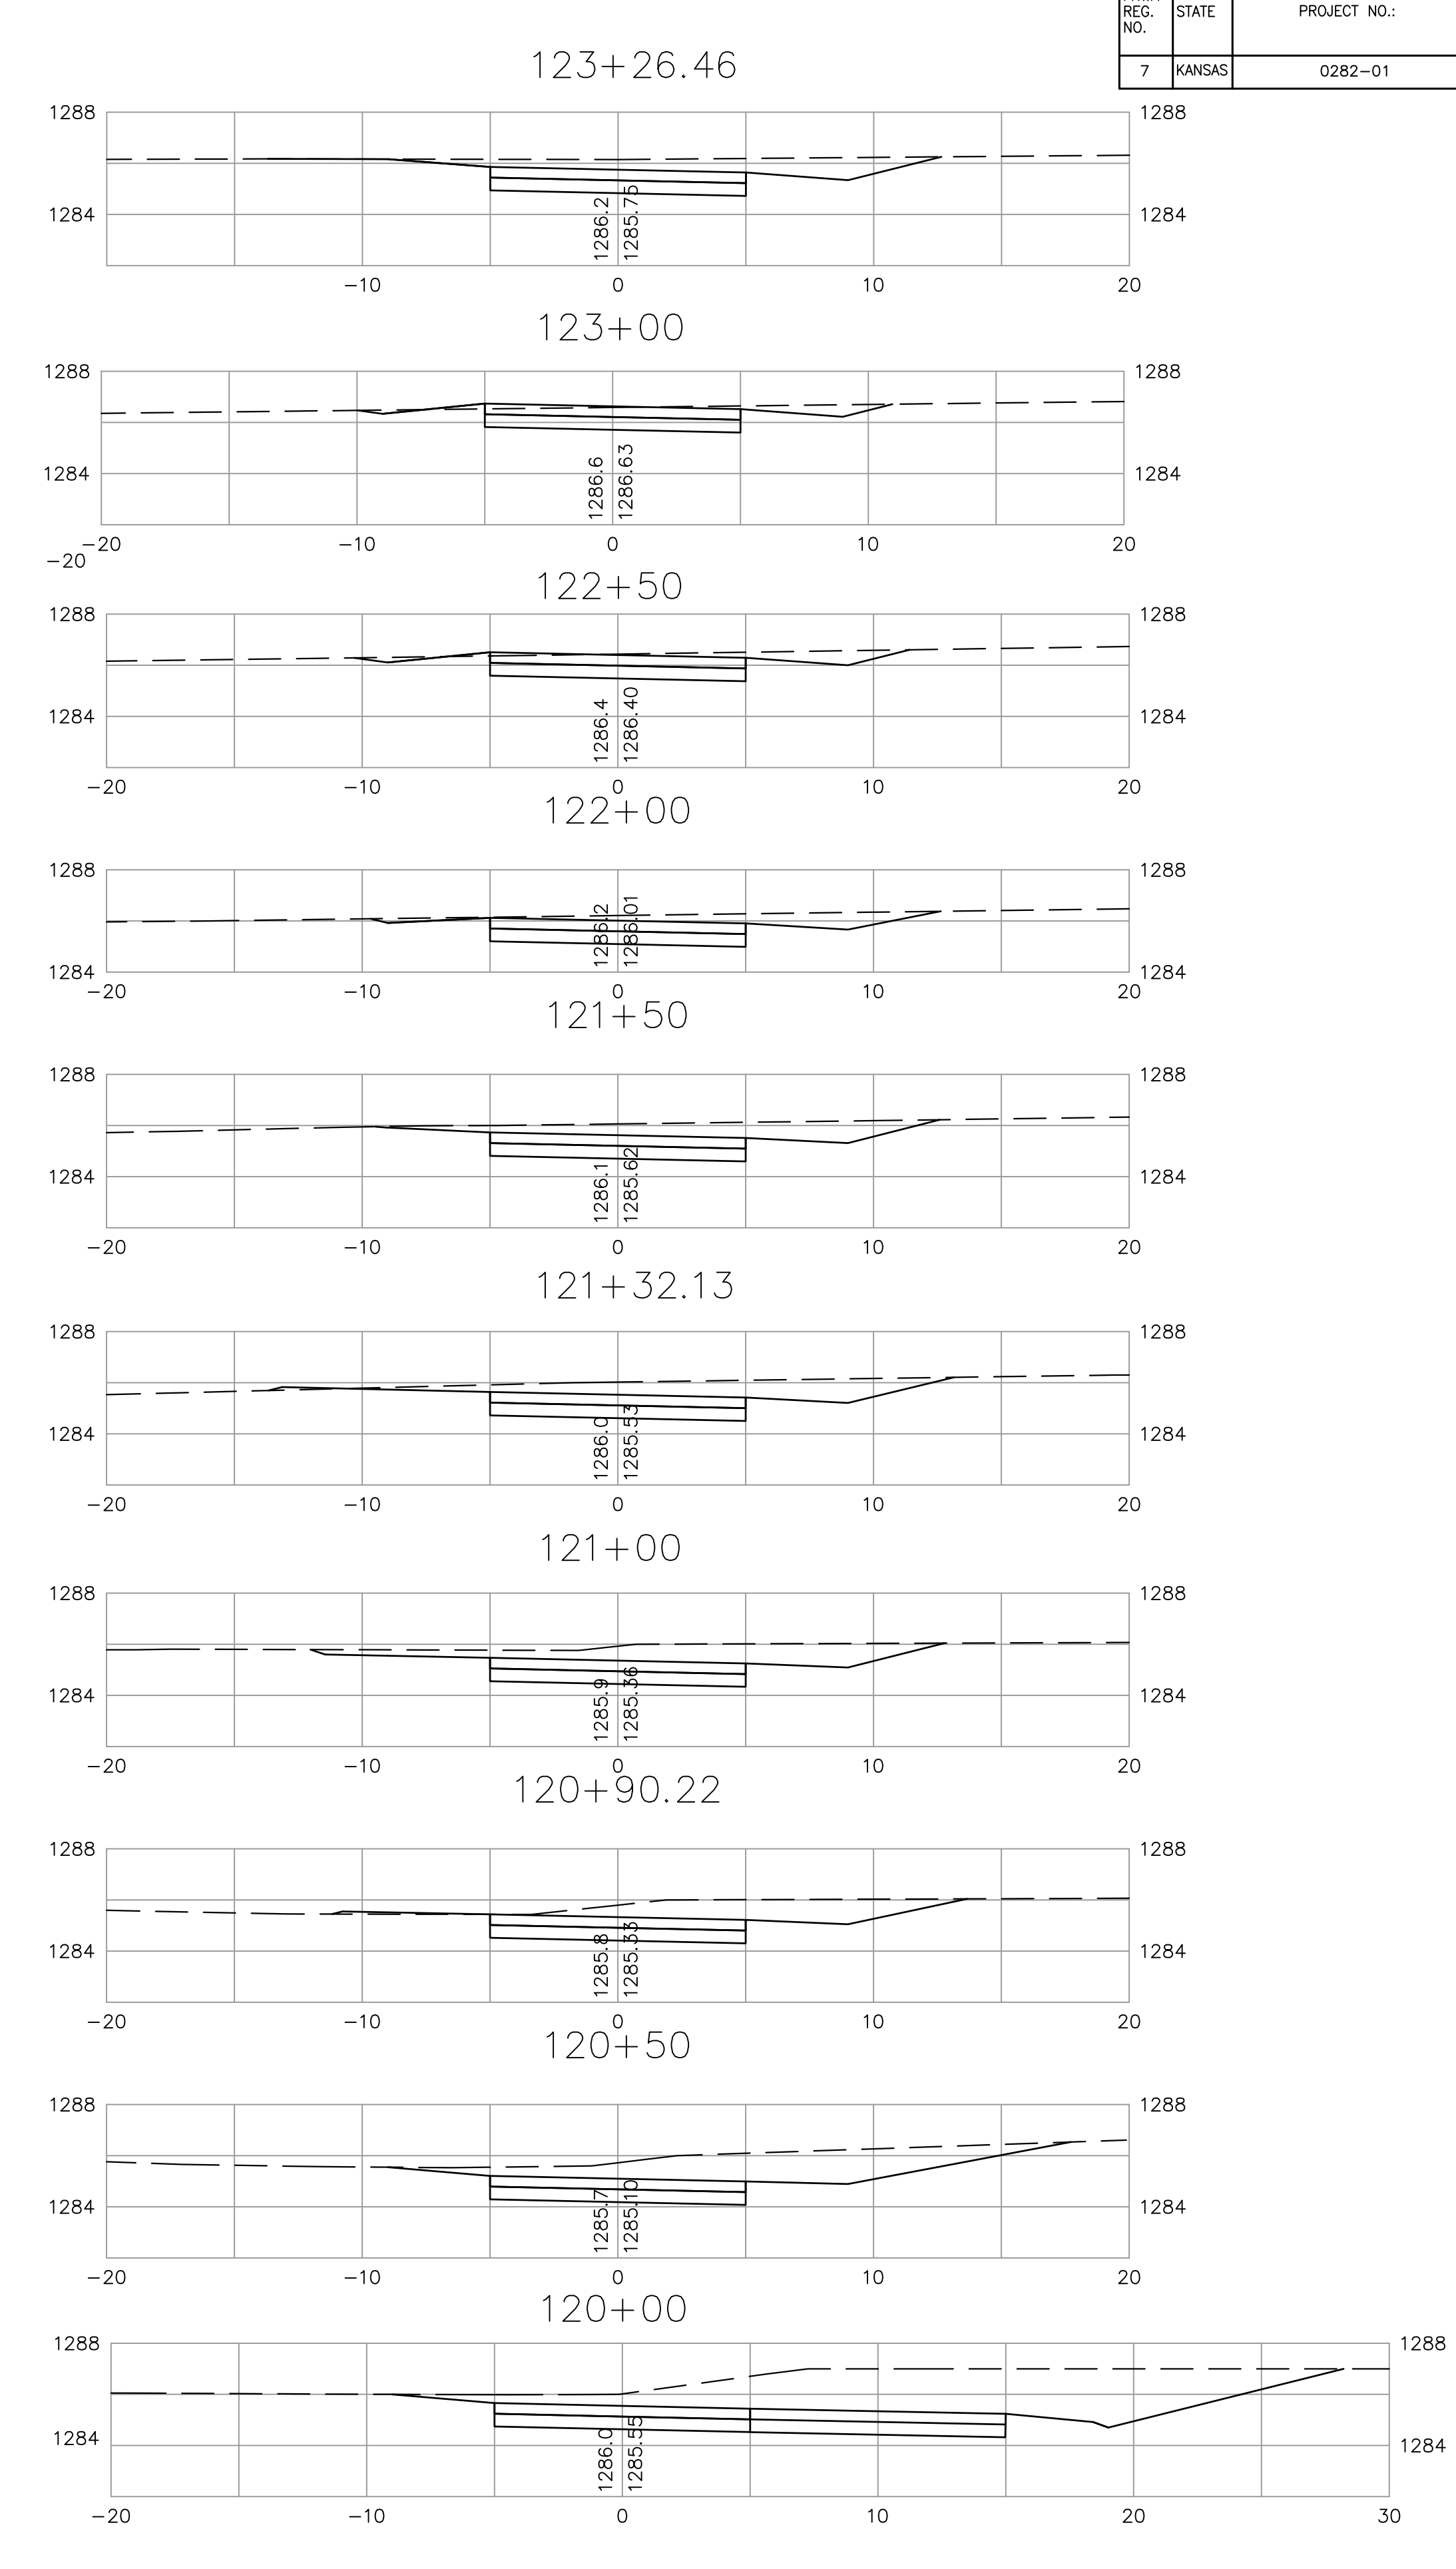
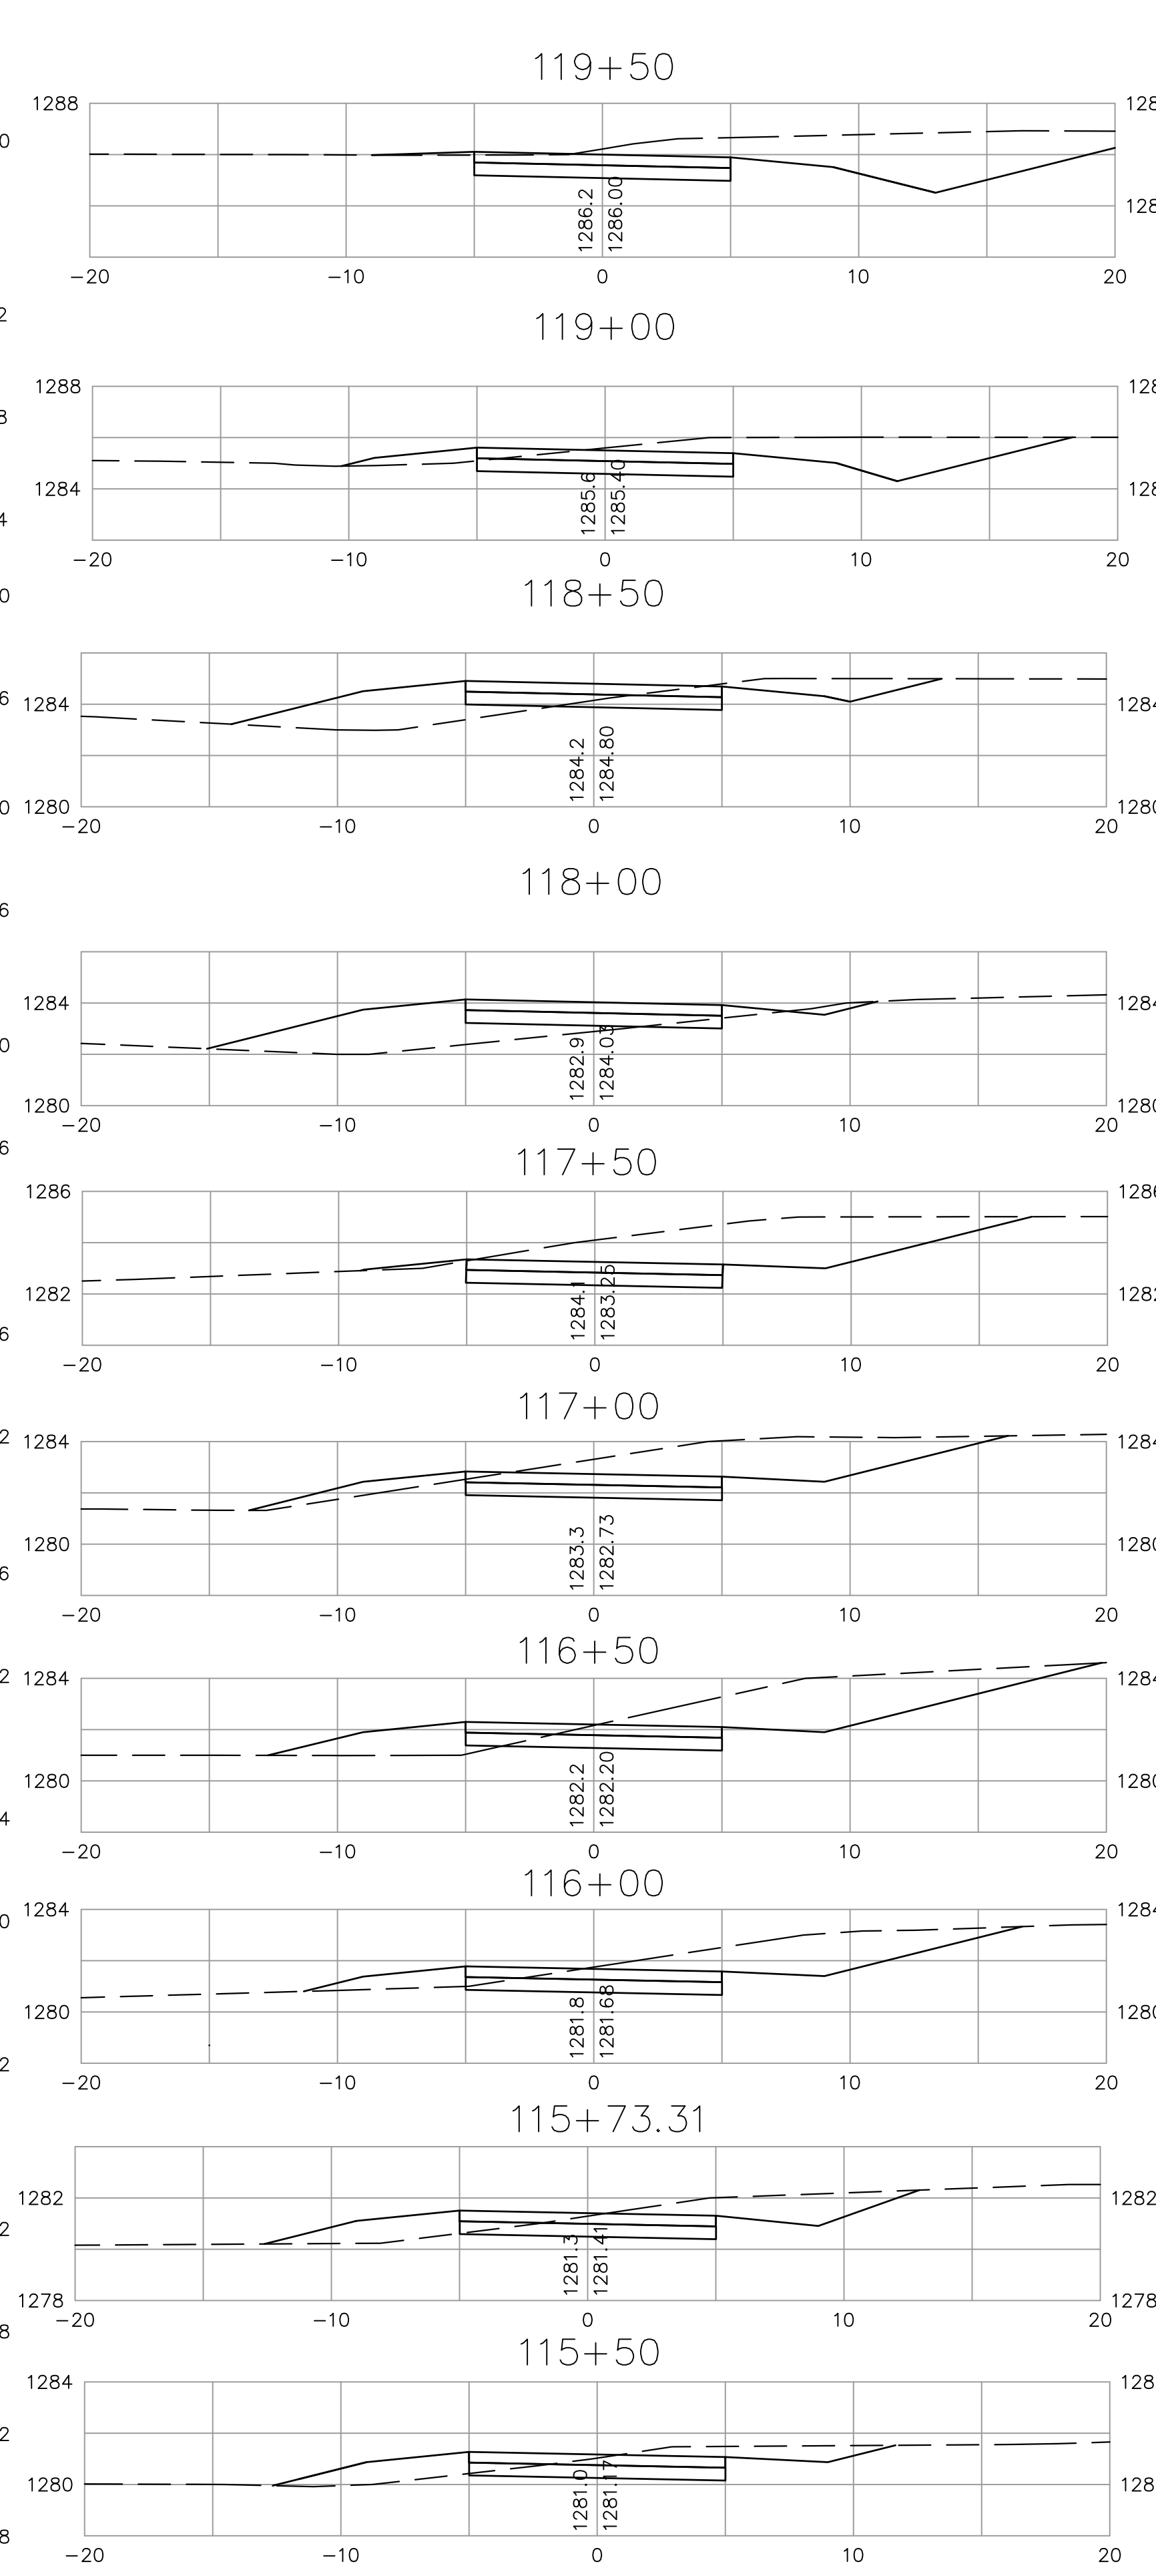


FHWA REG. NO.	STATE	PROJECT NO.:	YEAR	SHEET NUMBER	TOTAL SHEETS
7	KANSAS	0282-01	2011	77	112

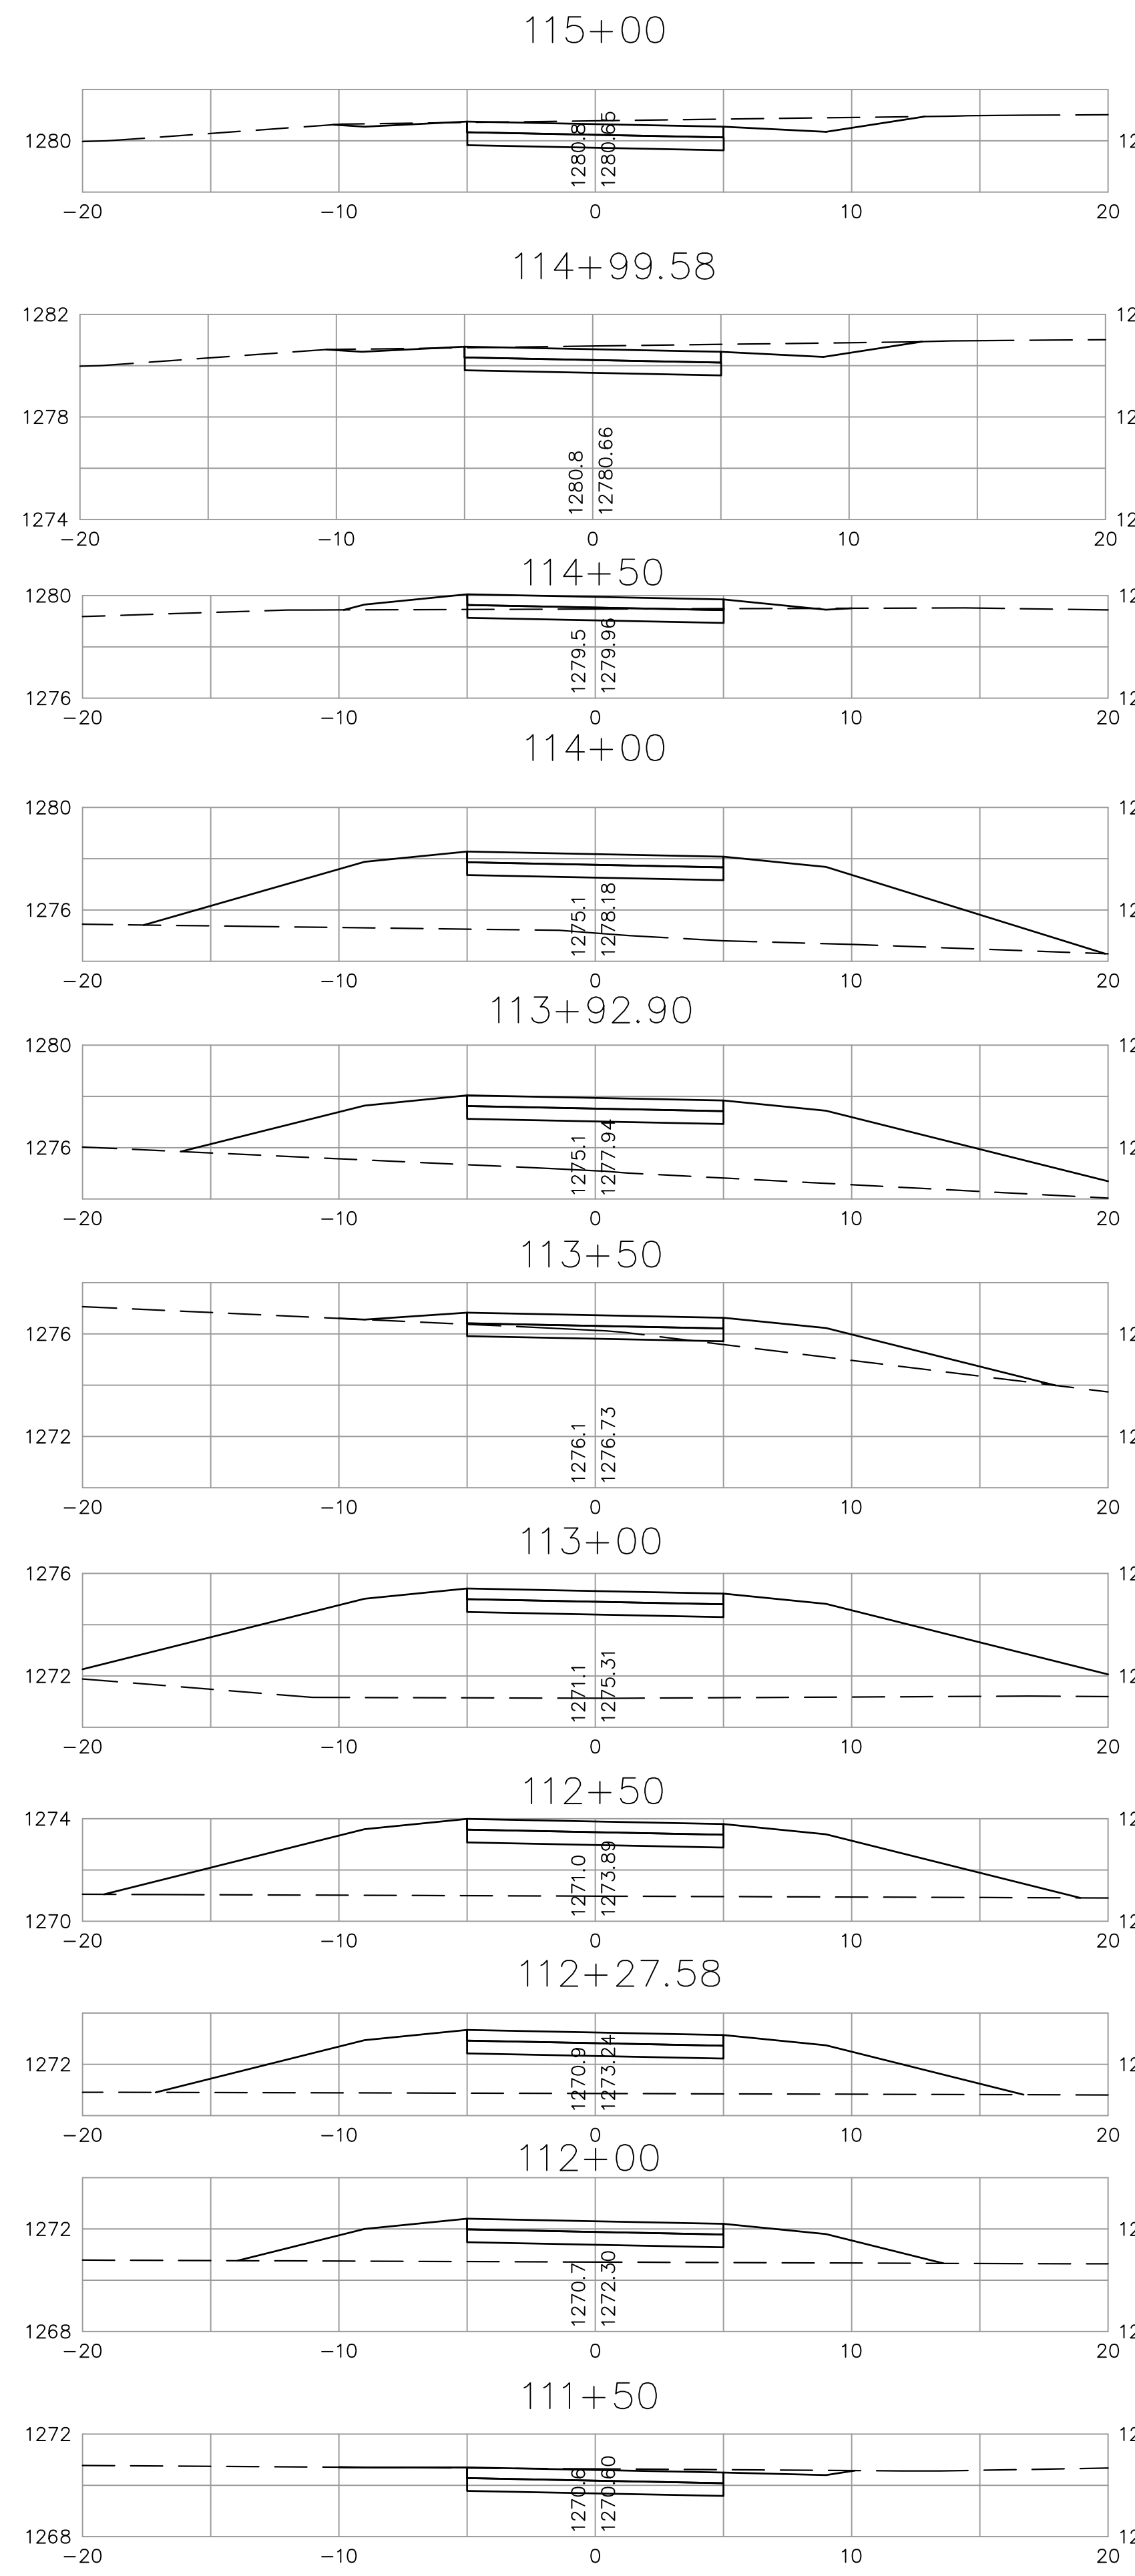

kemiller engineering
516 S. Market, Wichita, KS 67202
316/264-0242

City of Wichita Bike Path Expansion
111+50 - 123+26.46
Wichita, Kansas

PROJECT NUMBER: 472-84932
OCA# 707030

KEM NO.	FILE
05168	x section
DESIGN	DRAWN
KM	GP
DATE	REVISED
08/2011	

SHEET 77 OF 112