



| FHWA REG. NO. | STATE | PROJECT NO. | YEAR | SHEET NUMBER | TOTAL SHEETS |
|---------------|--------|-------------|------|--------------|--------------|
| 7 | KANSAS | 0282-01 | 2011 | 79 | 112 |

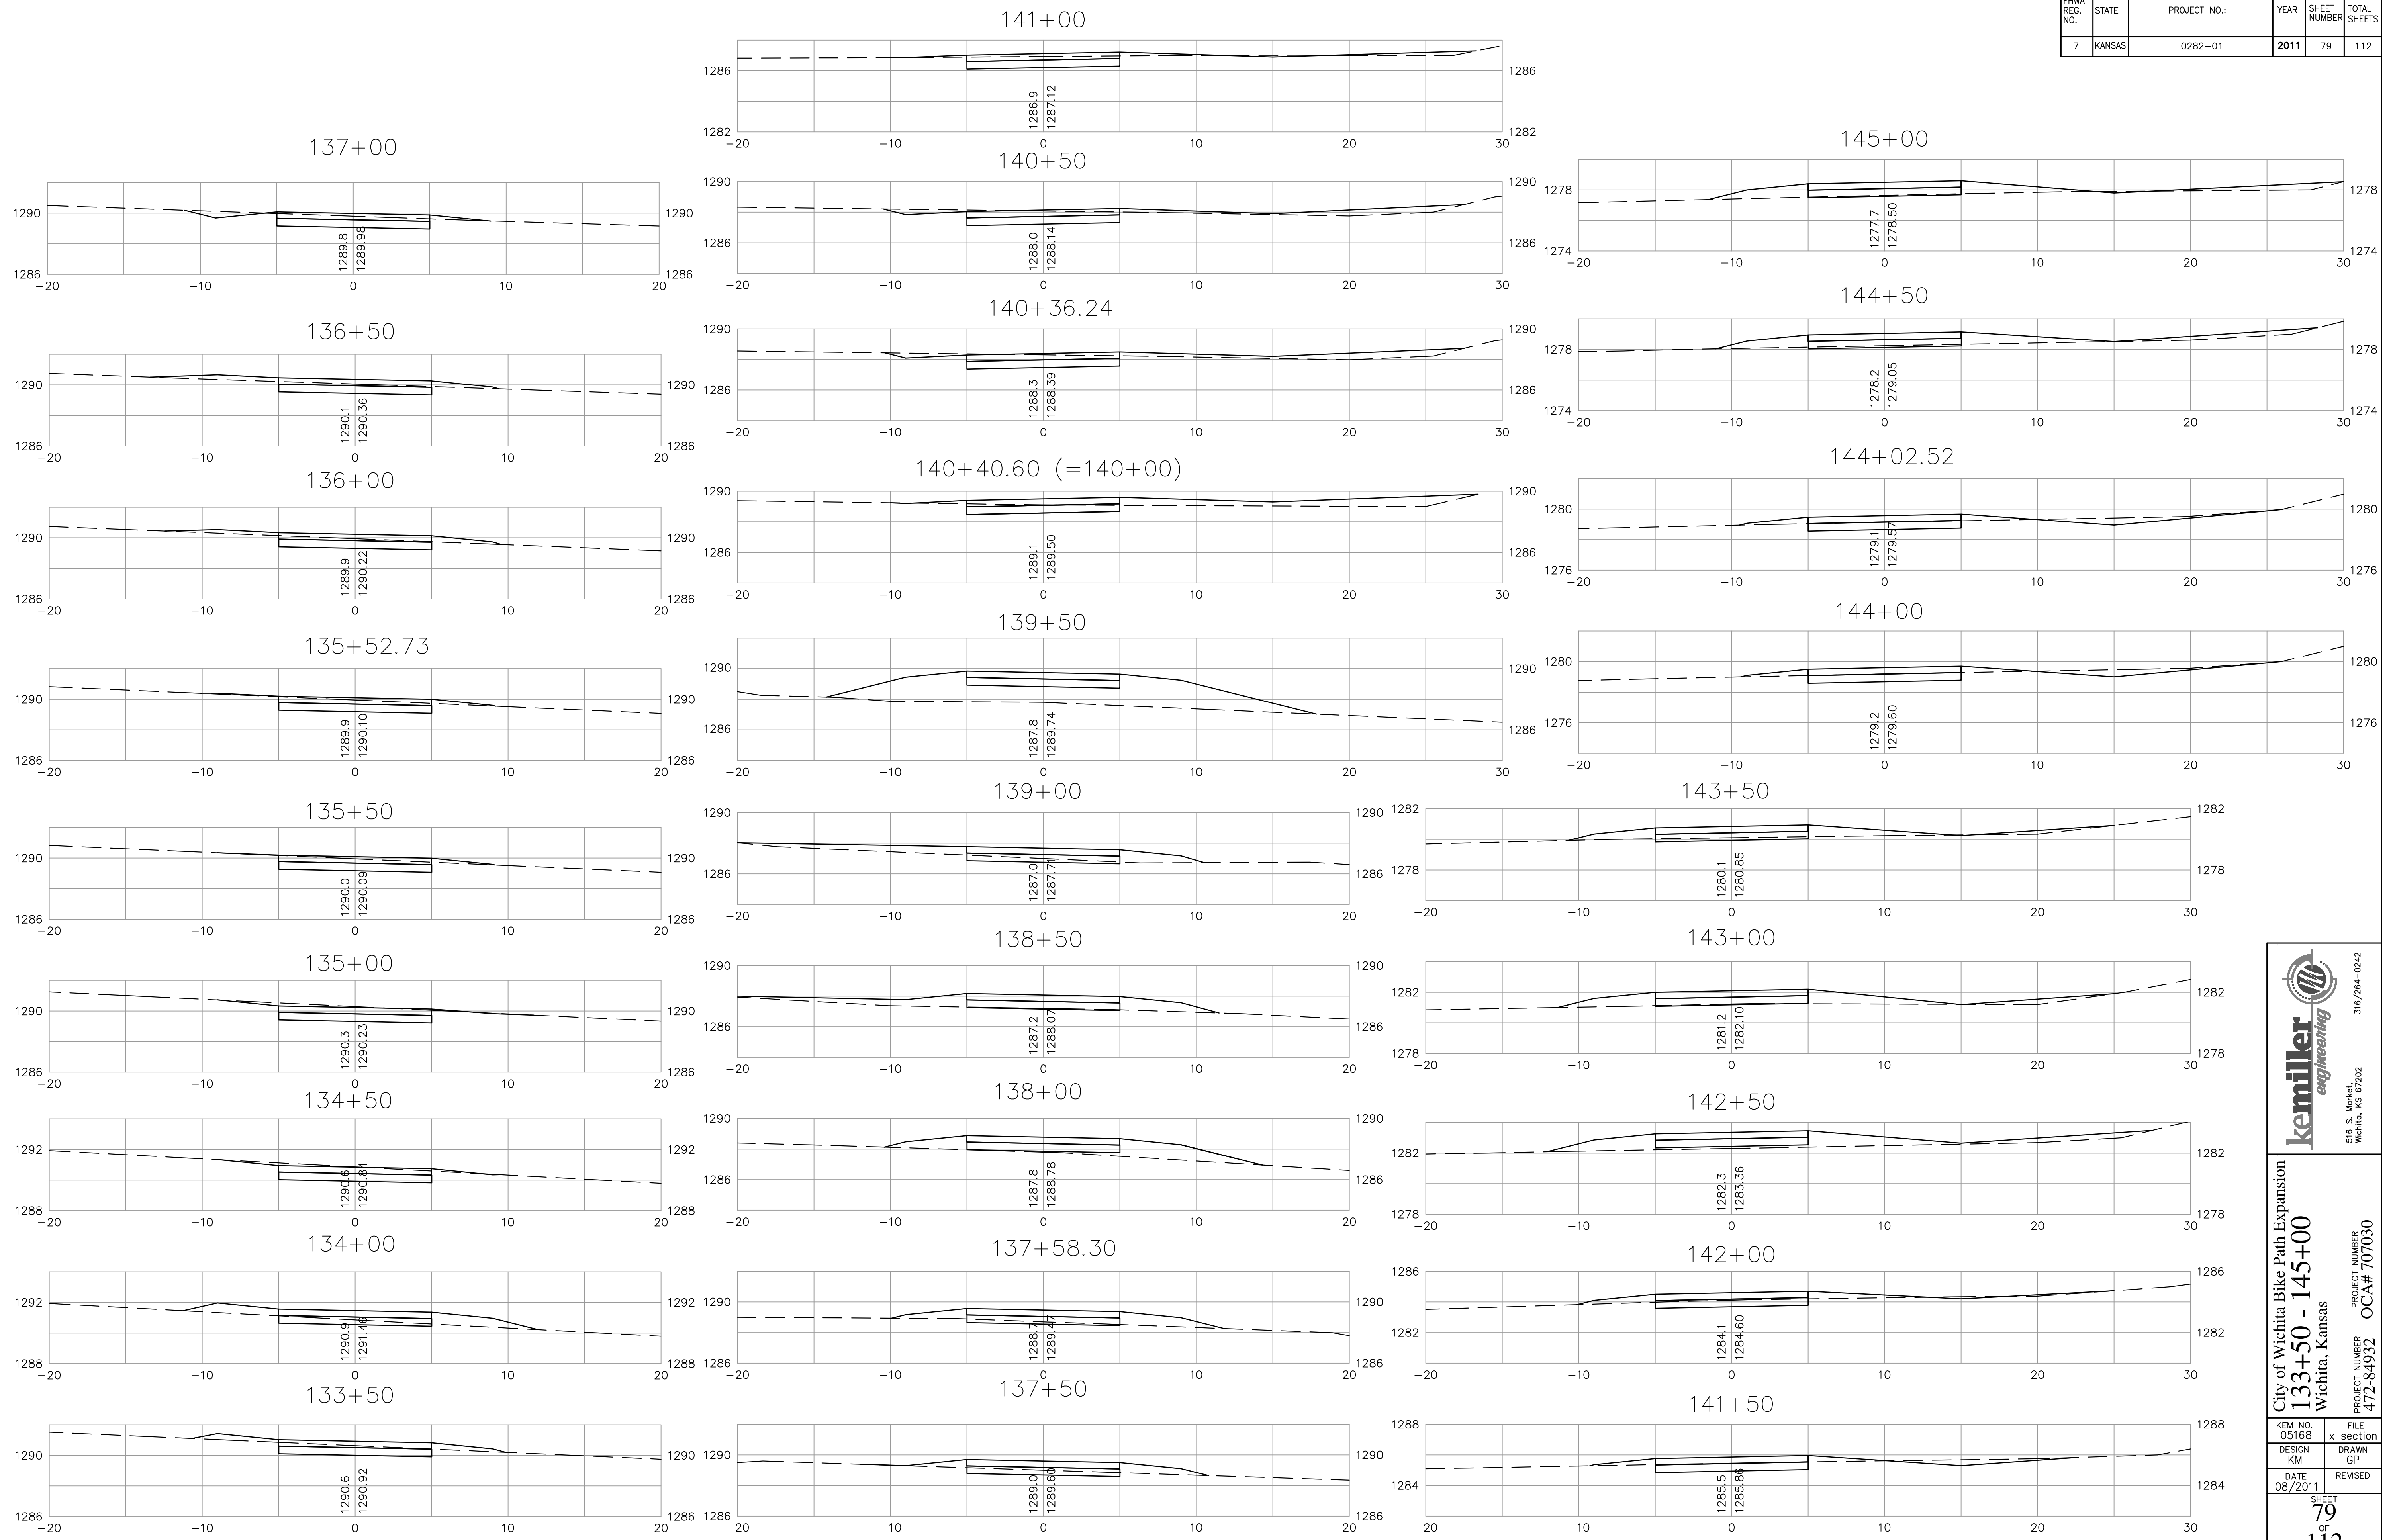


 516 S. Market,
 Wichita, KS 67202
 316/264-0242

City of Wichita Bike Path Expansion
133+50 - 145+00
 Wichita, Kansas
 PROJECT NUMBER 472-84932
 PROJECT NUMBER OCA# 707030

| | |
|------------------|-------------------|
| KEM NO. 05168 | FILE x section |
| DESIGN KM | DRAWN GP |
| DATE 08/2011 | REVISED |

SHEET
79
 OF
112