

FHWA REG. NO.	STATE	PROJECT NO.:	YEAR	SHEET NUMBER	TOTAL SHEETS
7	KANSAS	0282-01	2011	8	112

INTERSTATE I-135

EASEMENT TO THE CITY OF WICHITA
CITY OF WICHITA
Part of B-11925

ARKANSAS RIVER

Sta 31+59.91, PRC
=Sta 31+65.34
N=6796.98 E=-130.49



Sta 30+00, Matchline
Continue 5" Conc. Path,
Slope Right.


Remove tree limbs within
4ft of edge of Path.

Remove tree limbs within
4ft of edge of Path.

Remove tree limbs within
4ft of edge of Path.

CURVE INFORMATION TABLE						
CURVE NAME	BEGINNING STATION	BASIC INFORMATION			CHORD INFORMATION	
		RADIUS	DELTA	LENGTH	DEFLECT	LENGTH
C-1.08	29+03.50	1200.00'	12°14'36"	256.42'	21°42'11" Lt	255.93'
C-1.09	31+65.34	1000.00'	34°26'18"	601.06'	11°05'51" Rt	592.06'

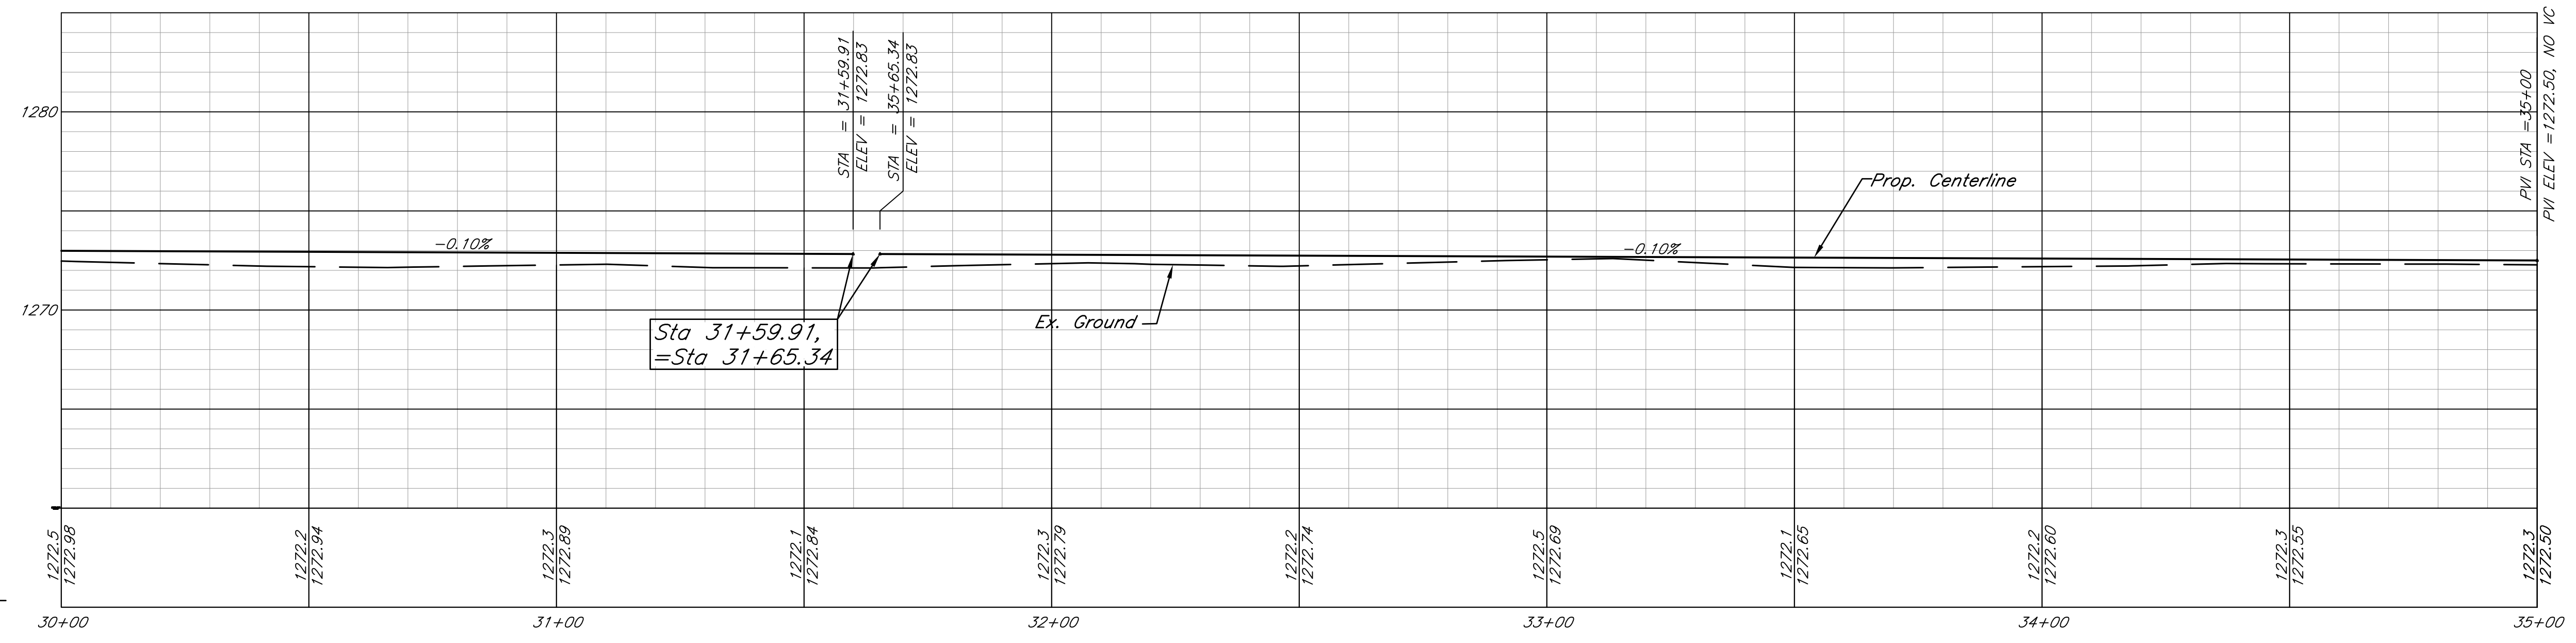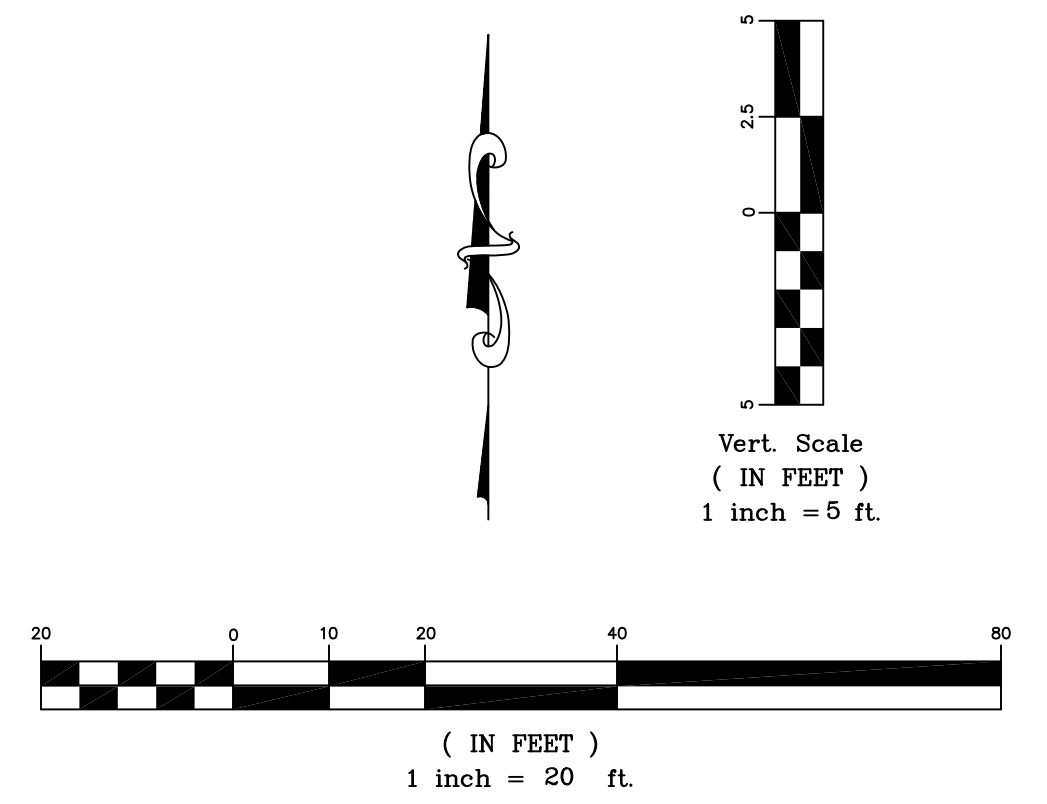


 316 S. Market,
 Wichita, KS 67202
 316/264-0242

City of Wichita Bike Path Expansion
Sta 30+00 - 35+00
 Wichita, Kansas
 PROJECT NUMBER: 472-84932
 OCA# 707030

KEM NO. 05168	FILE dp1
DESIGN KM	DRAWN CD
DATE 08/2011	REVISED

SHEET
8
 OF
112