
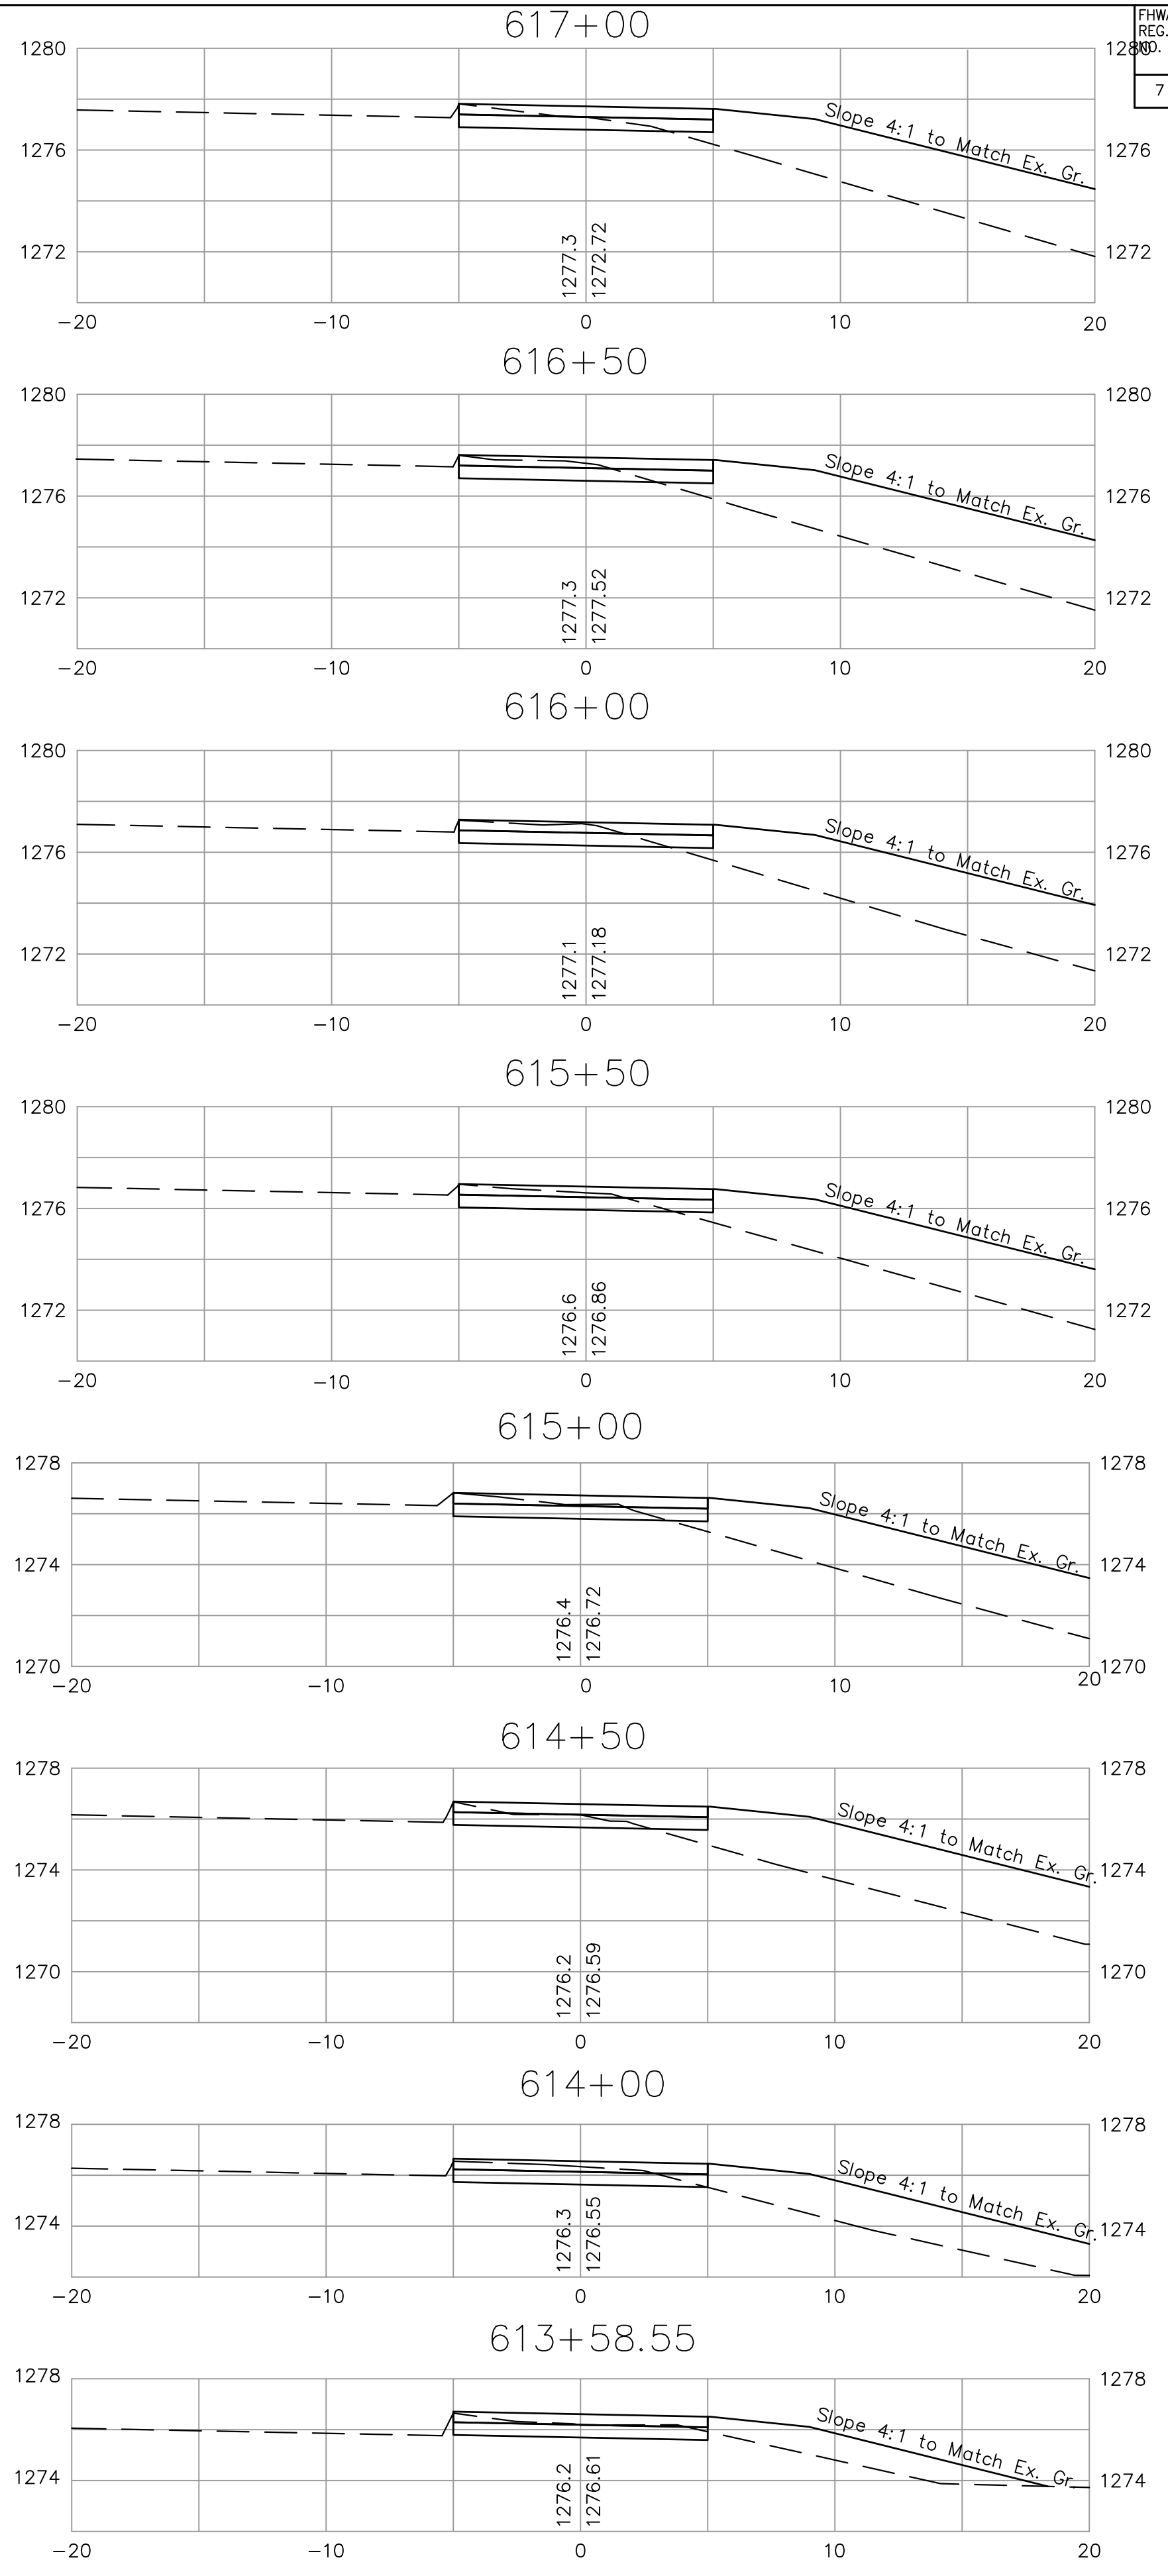
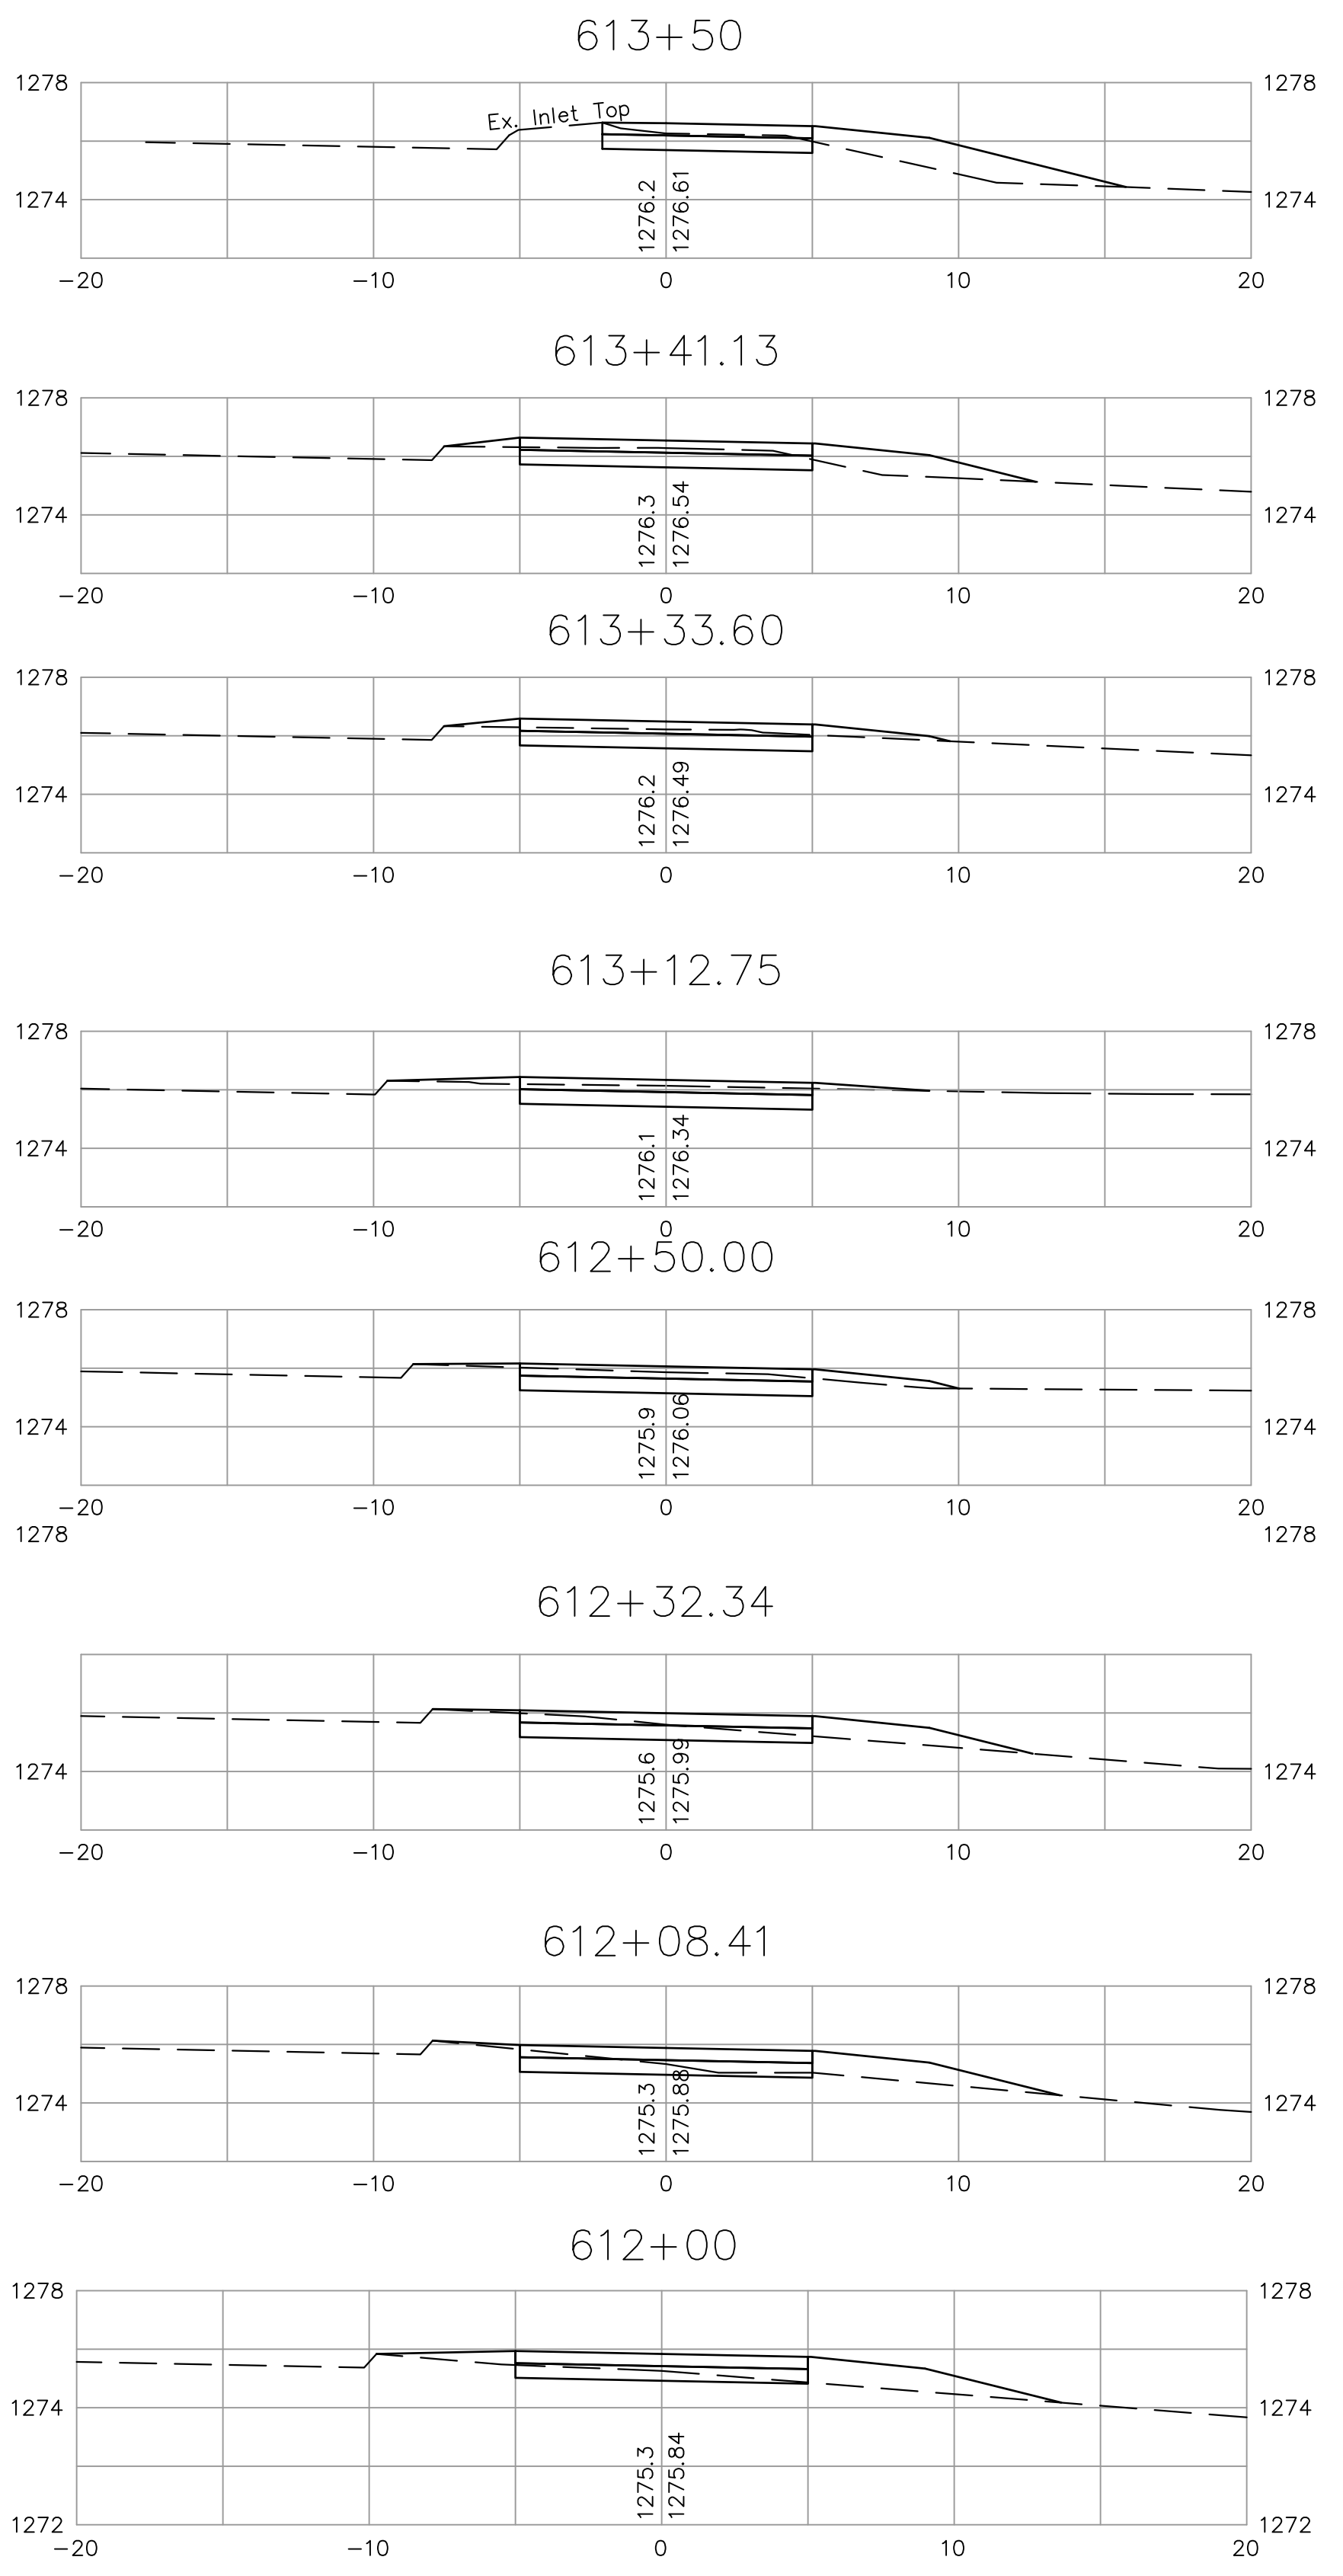


FHWA REG. NO.	STATE	PROJECT NO.:	YEAR	SHEET NUMBER	TOTAL SHEETS
7	KANSAS	0282-01	2011	81	112

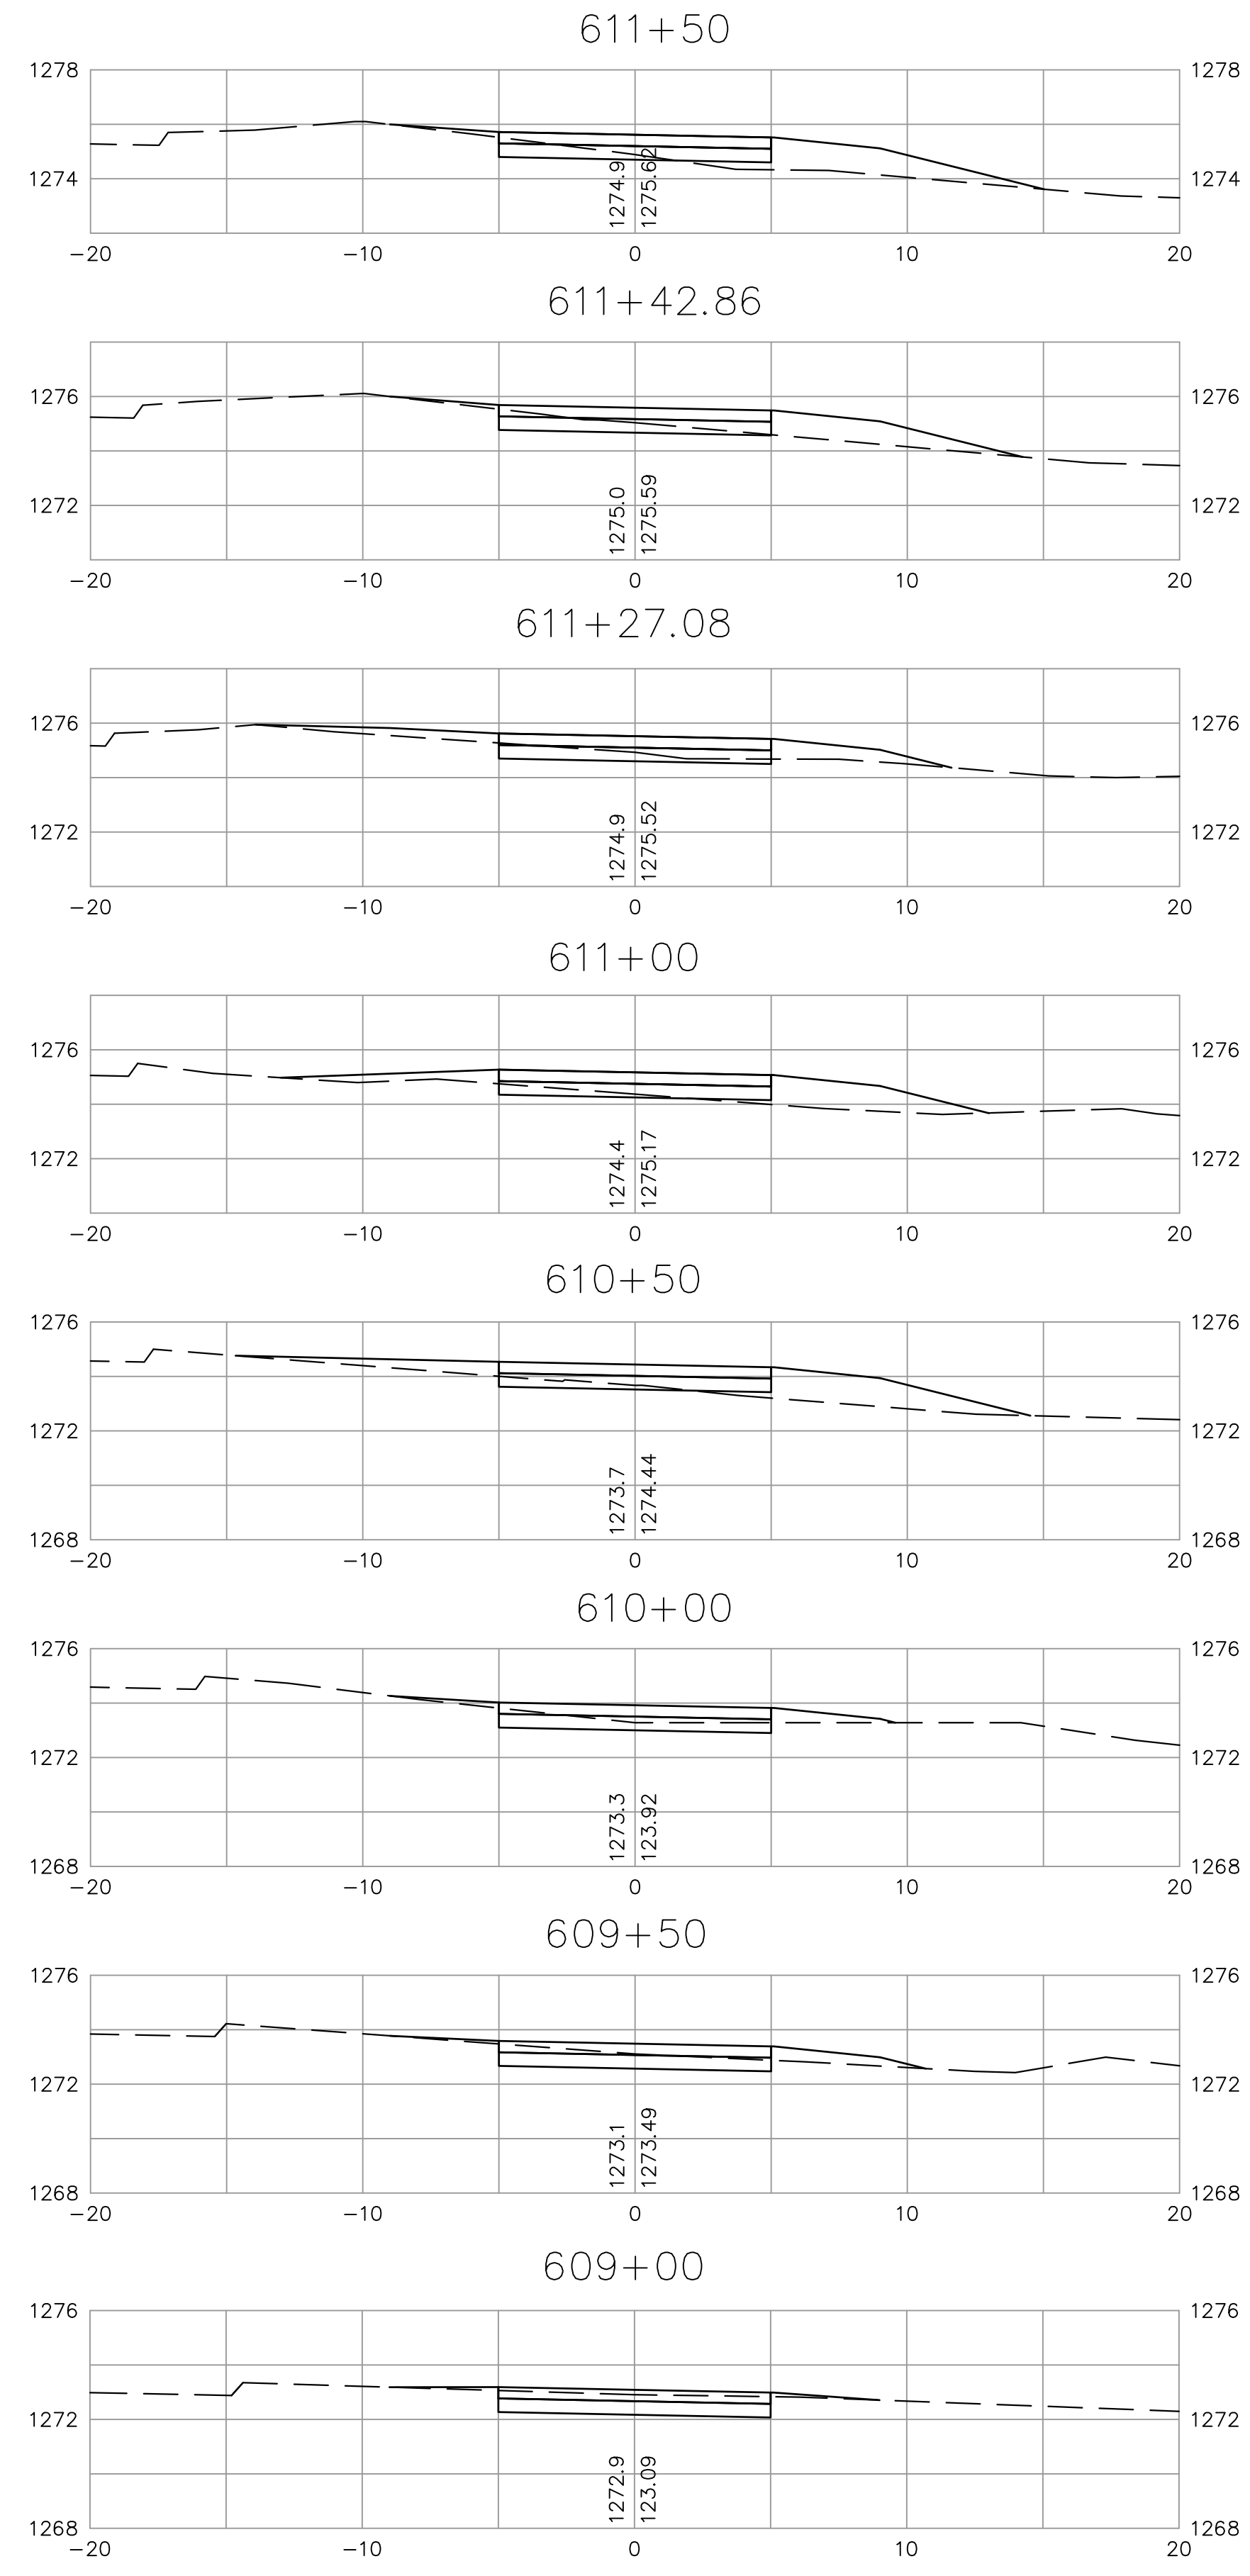

kemiller engineering
316/284-0242
516 S. Market, Wichita, KS 67202

City of Wichita Bike Path Expansion
609+00 - 617+00
Wichita, Kansas

PROJECT NUMBER: 472-84932
OCA# 707030

KEM NO. 05168	FILE x section
DESIGN KM	DRAWN GP
DATE 08/2011	REVISED

SHEET 81 OF 112