
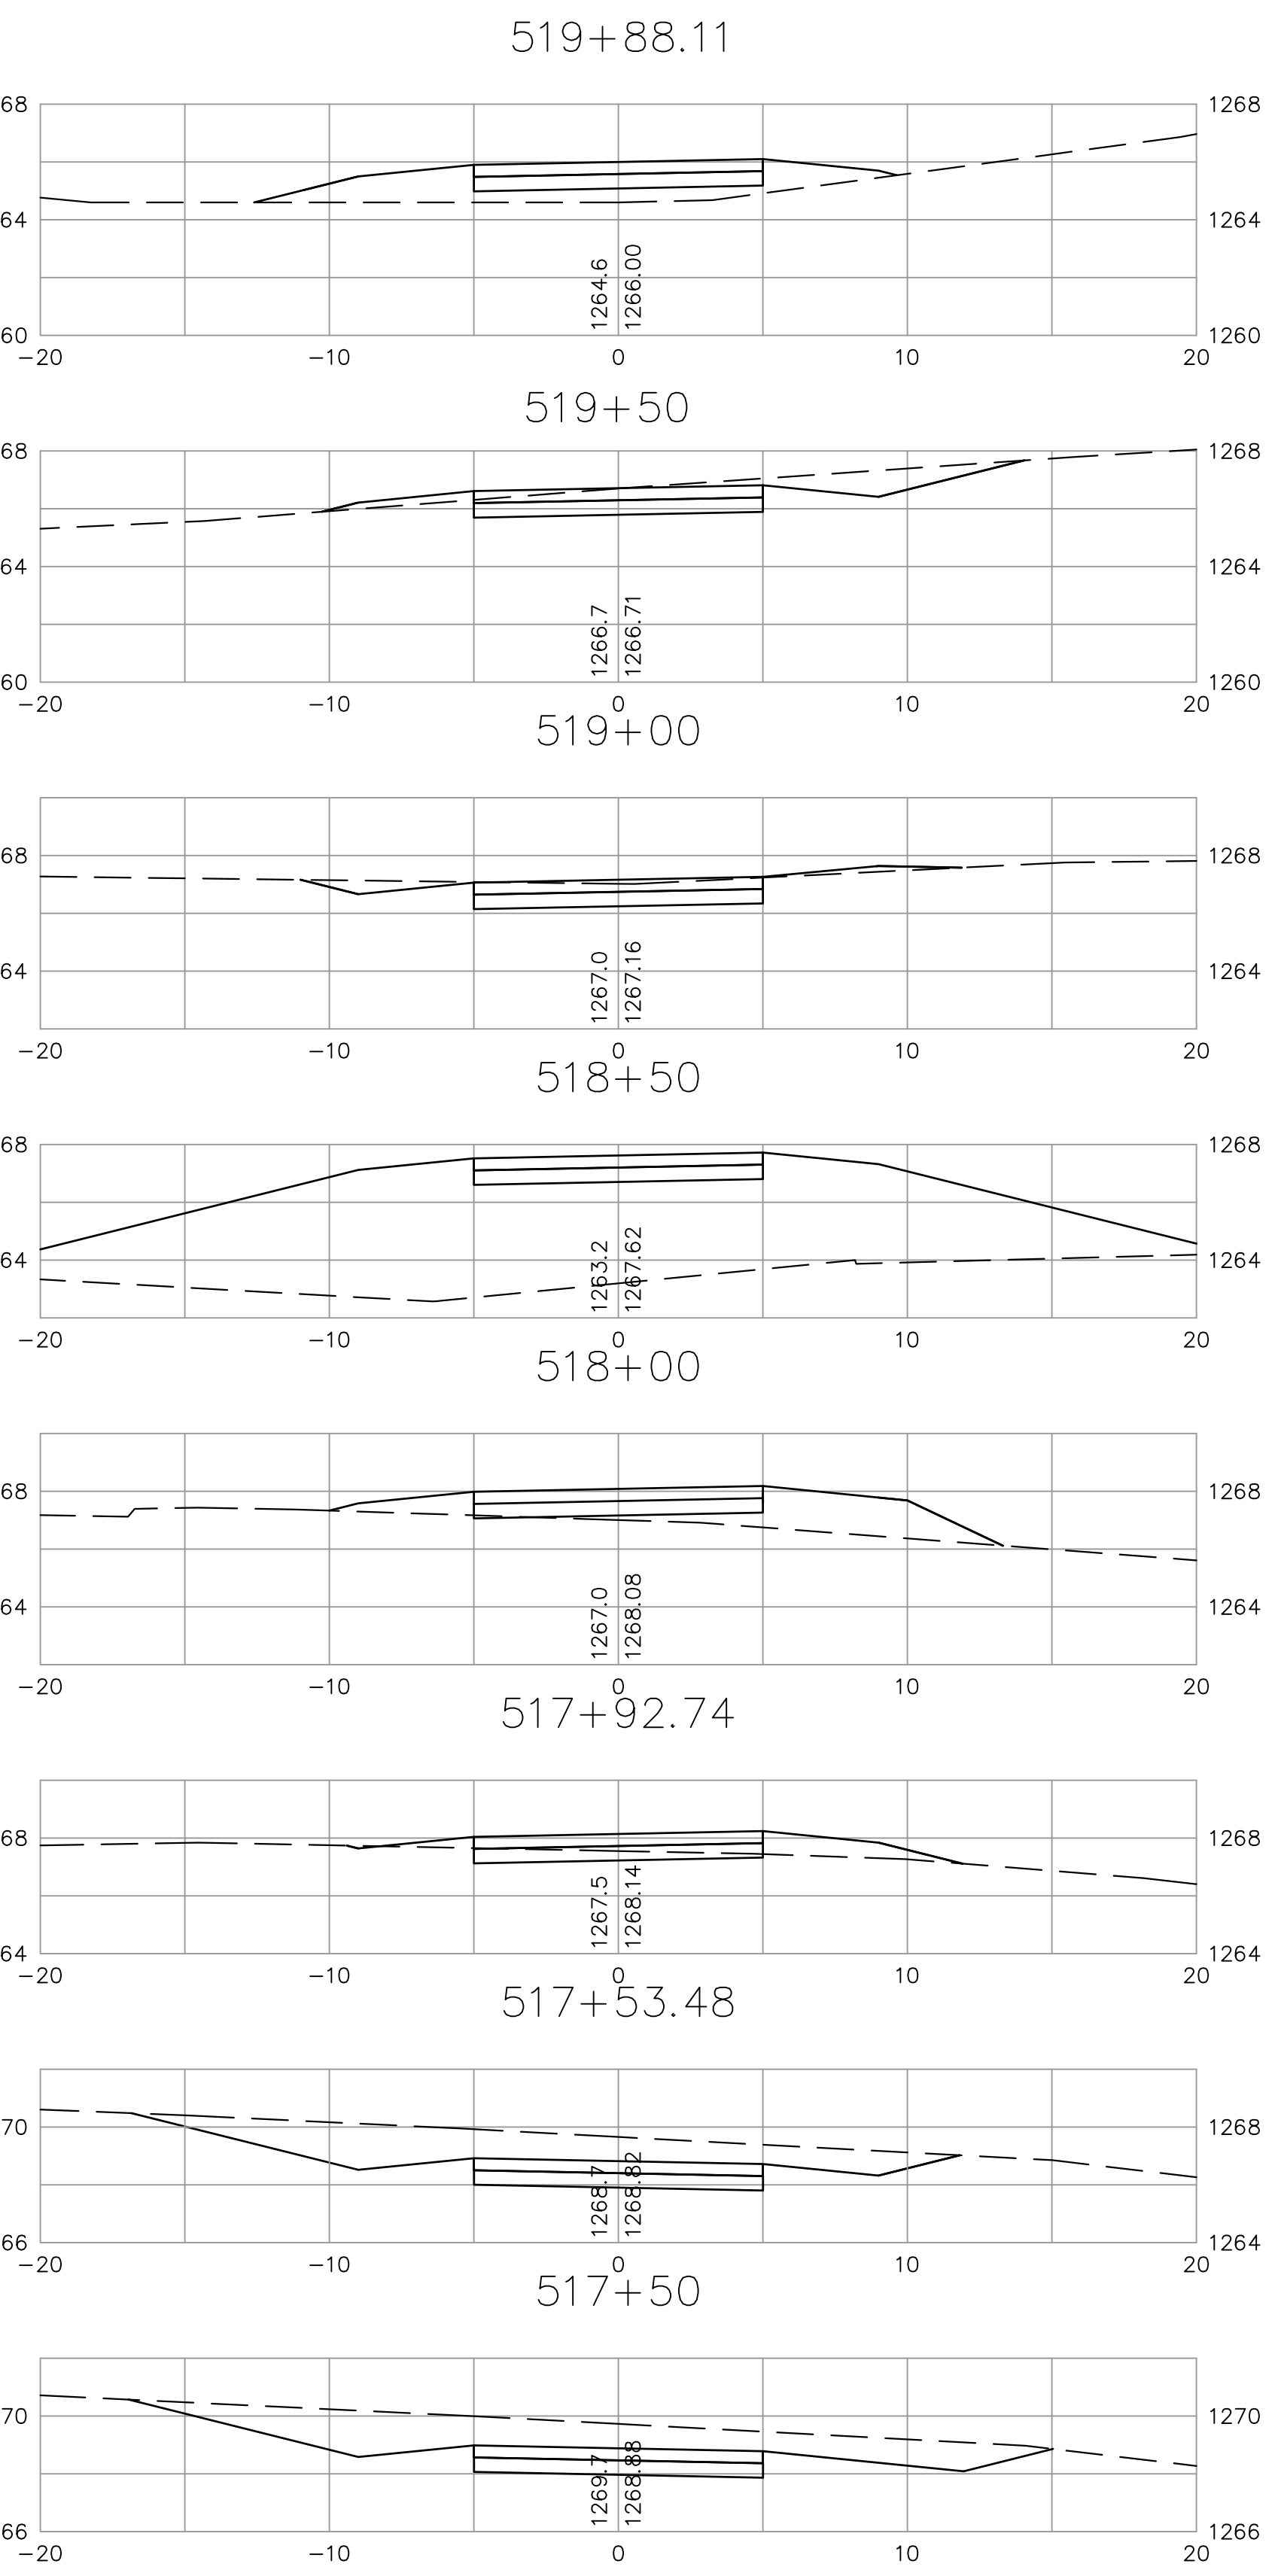
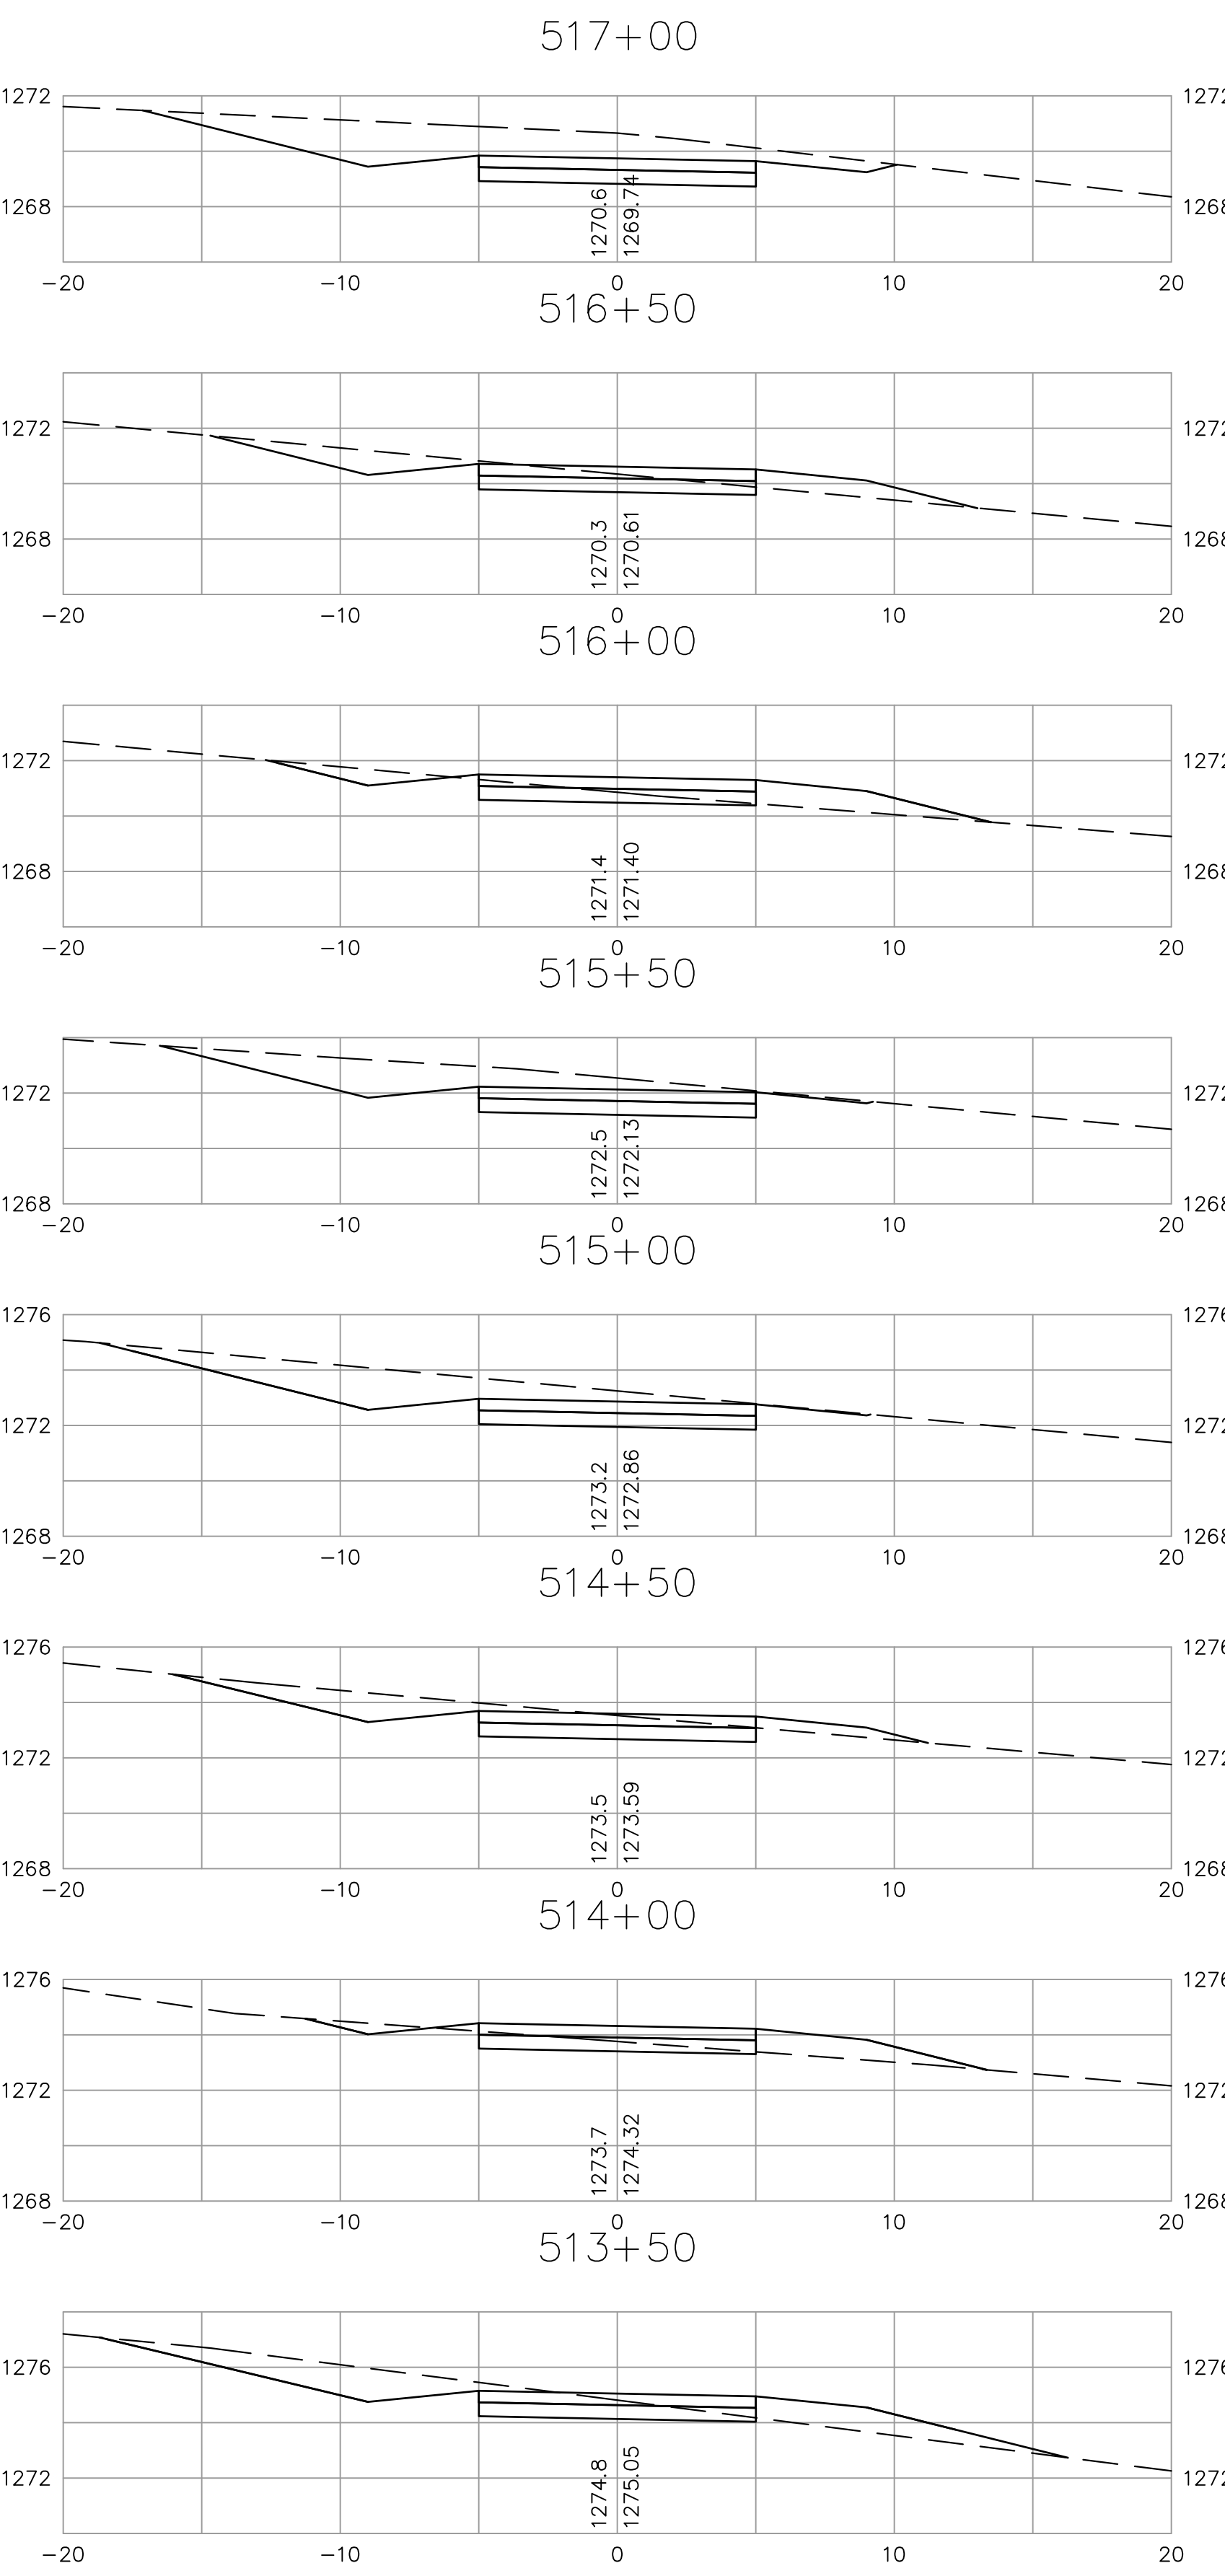


FHWA REG. NO.	STATE	PROJECT NO.:	YEAR	SHEET NUMBER	TOTAL SHEETS
7	KANSAS	0282-01	2011	84	112

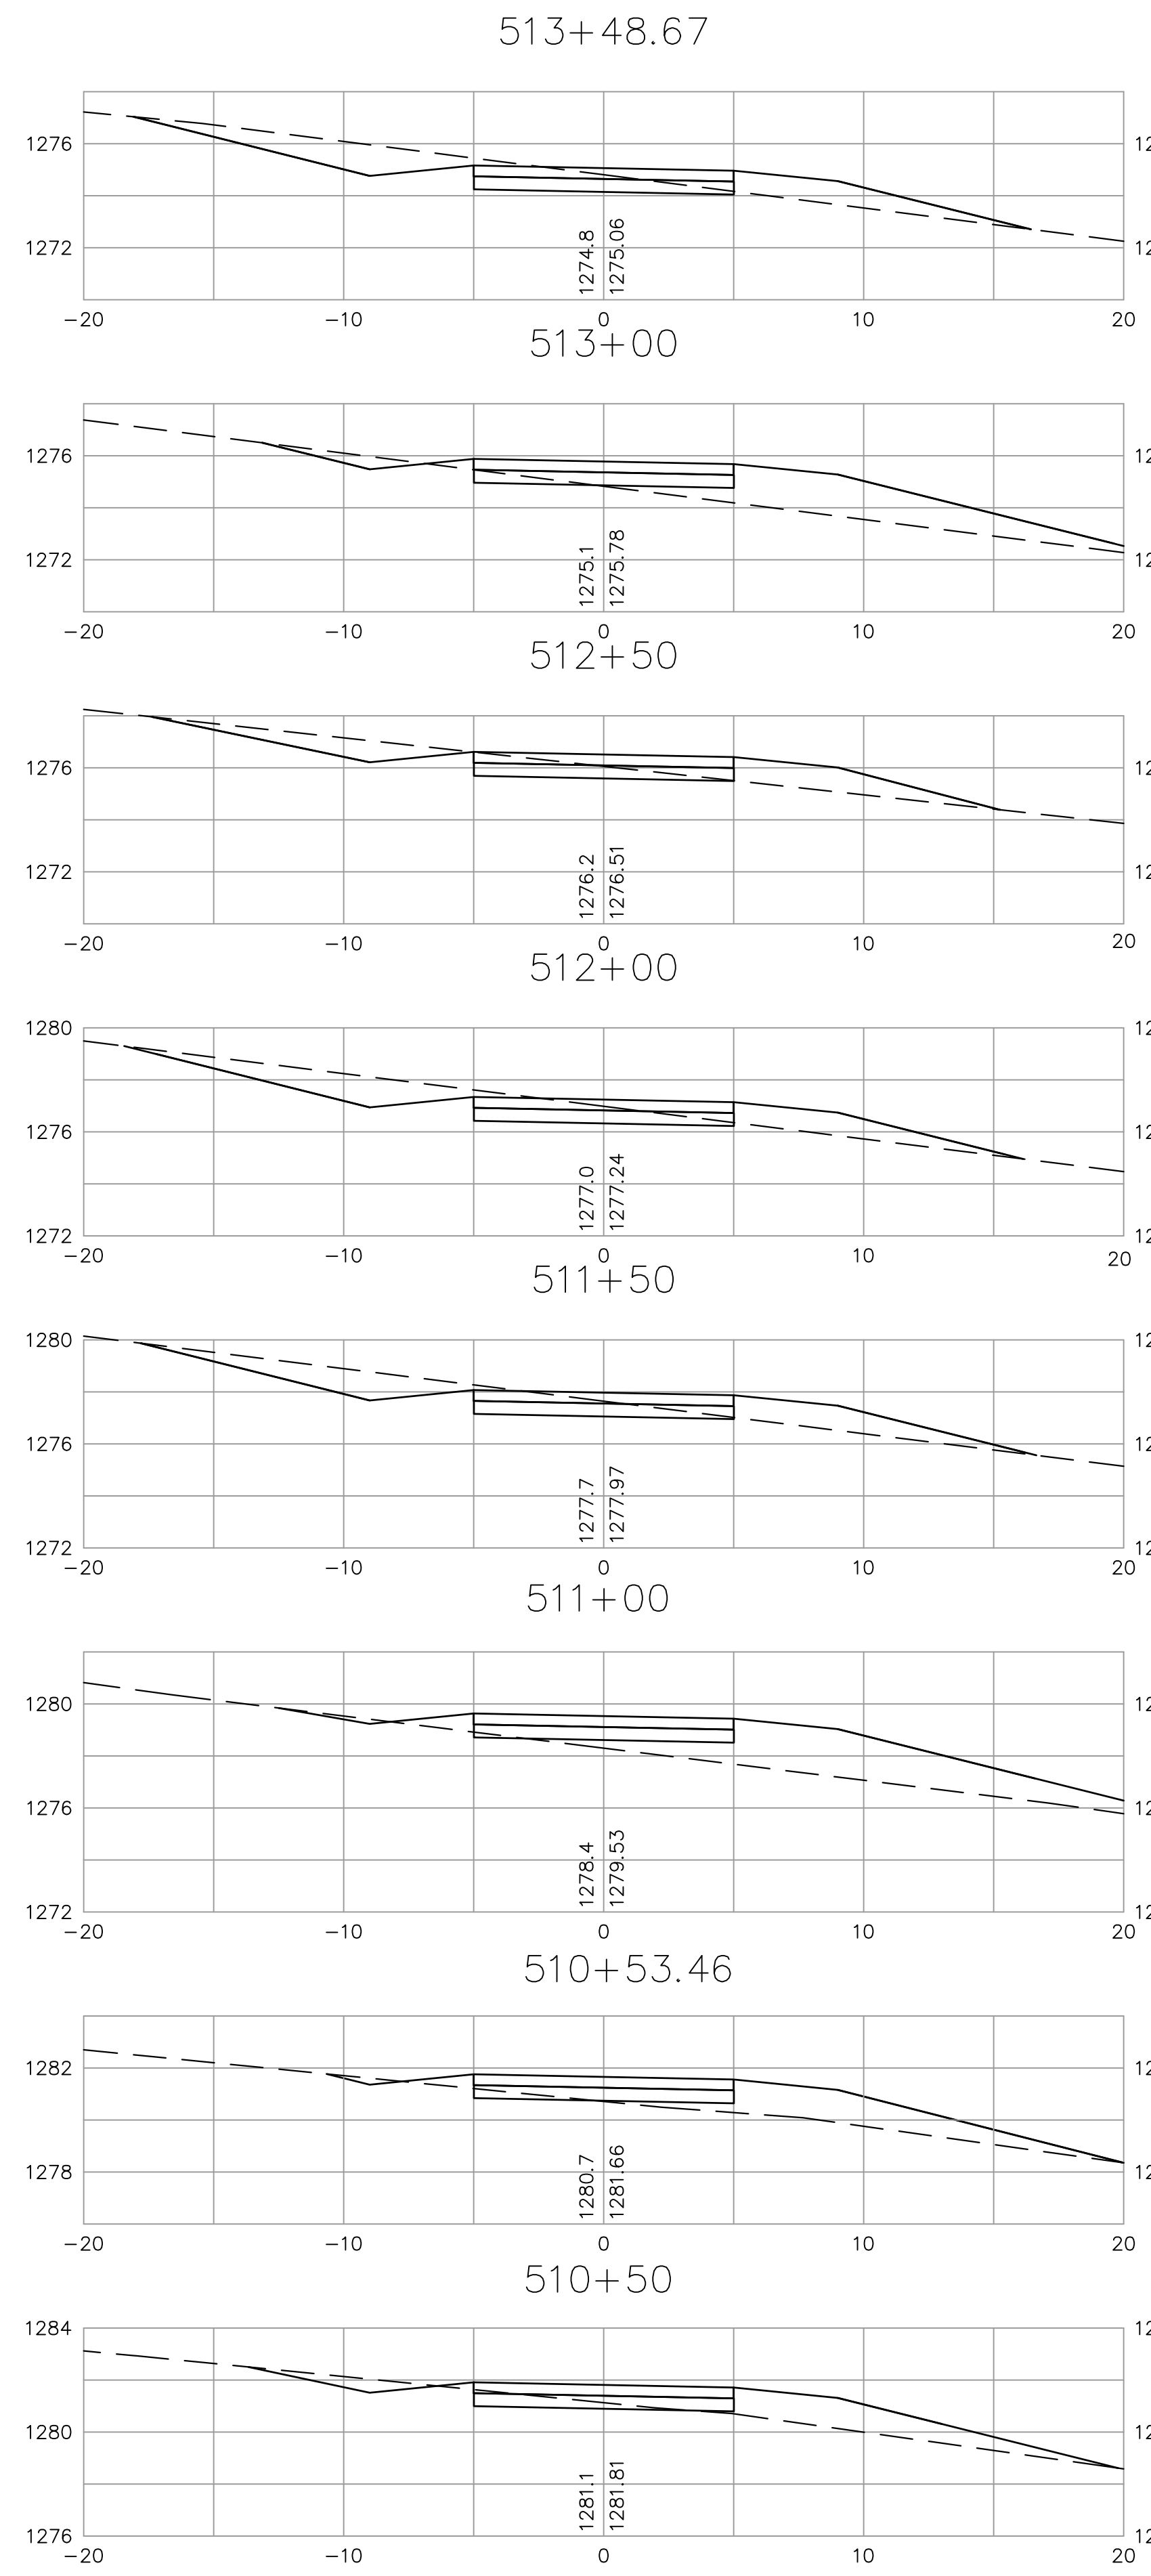

kemiller
engineering

516 S. Market,
Wichita, KS 67202

316/264-0242

City of Wichita Bike Path Expansion
510+50-519+88.11
Wichita, Kansas

PROJECT NUMBER: 472-84932
PROJECT NUMBER: OCA# 707030

KEM NO.	FILE
05168	x section
DESIGN	DRAWN
KM	NS
DATE	REVISED
08/2011	

SHEET
84
OF
112