
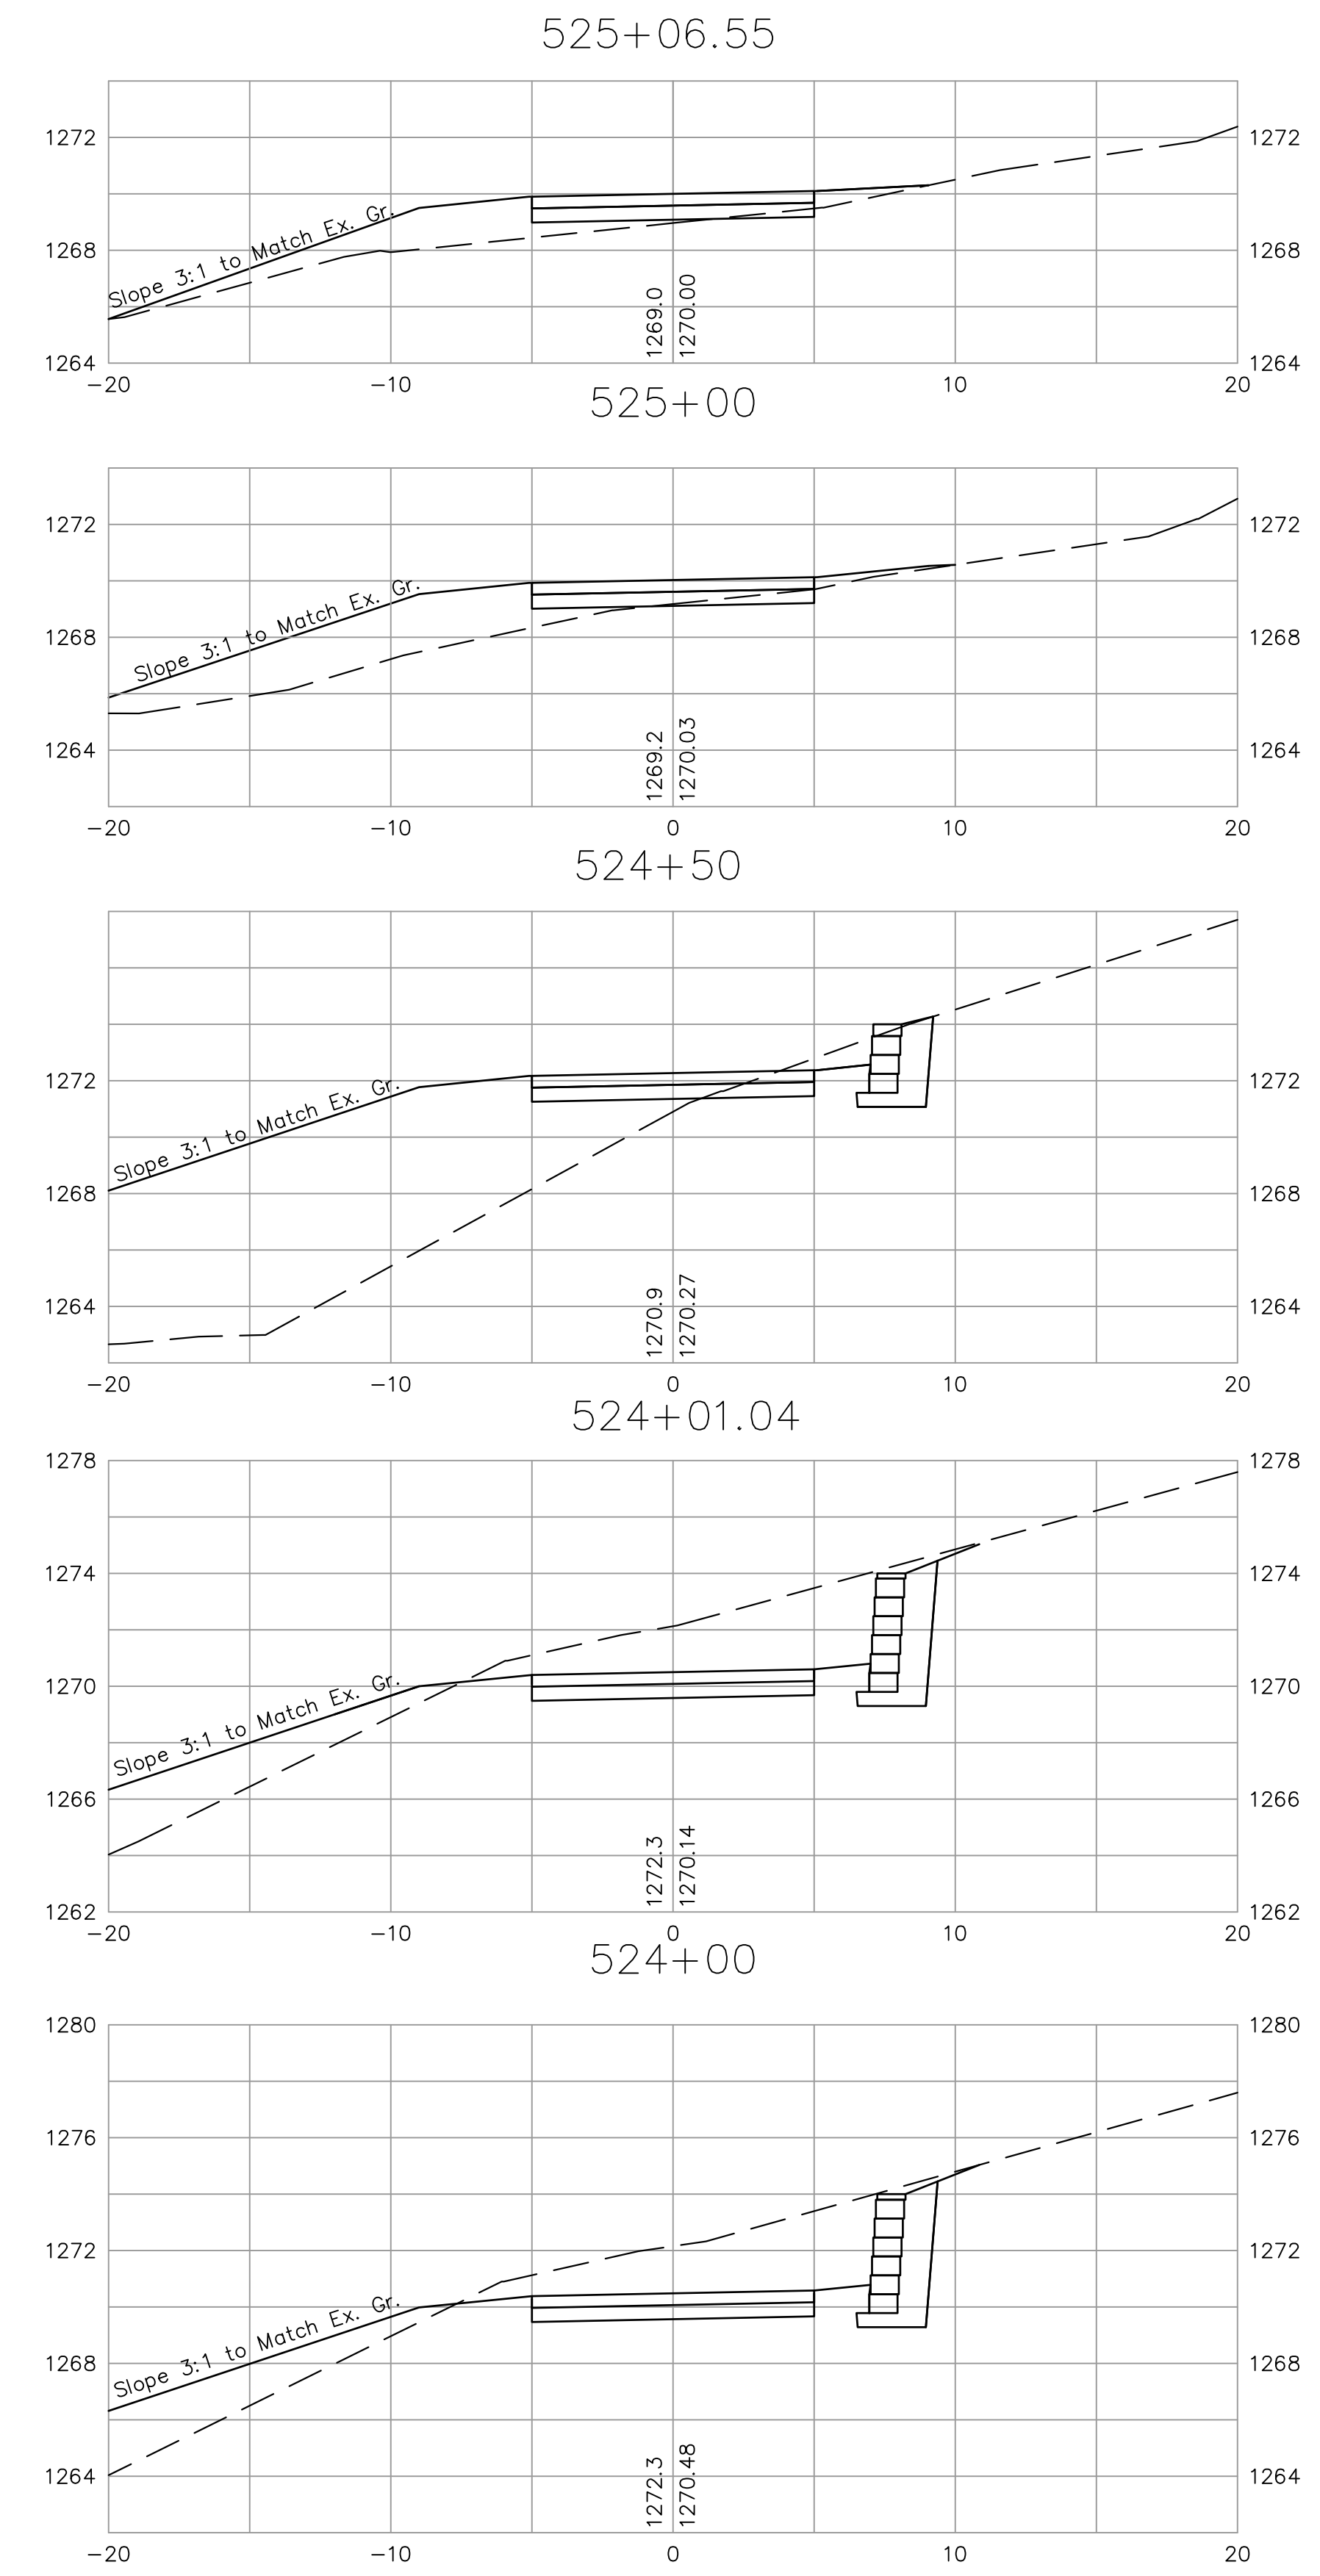
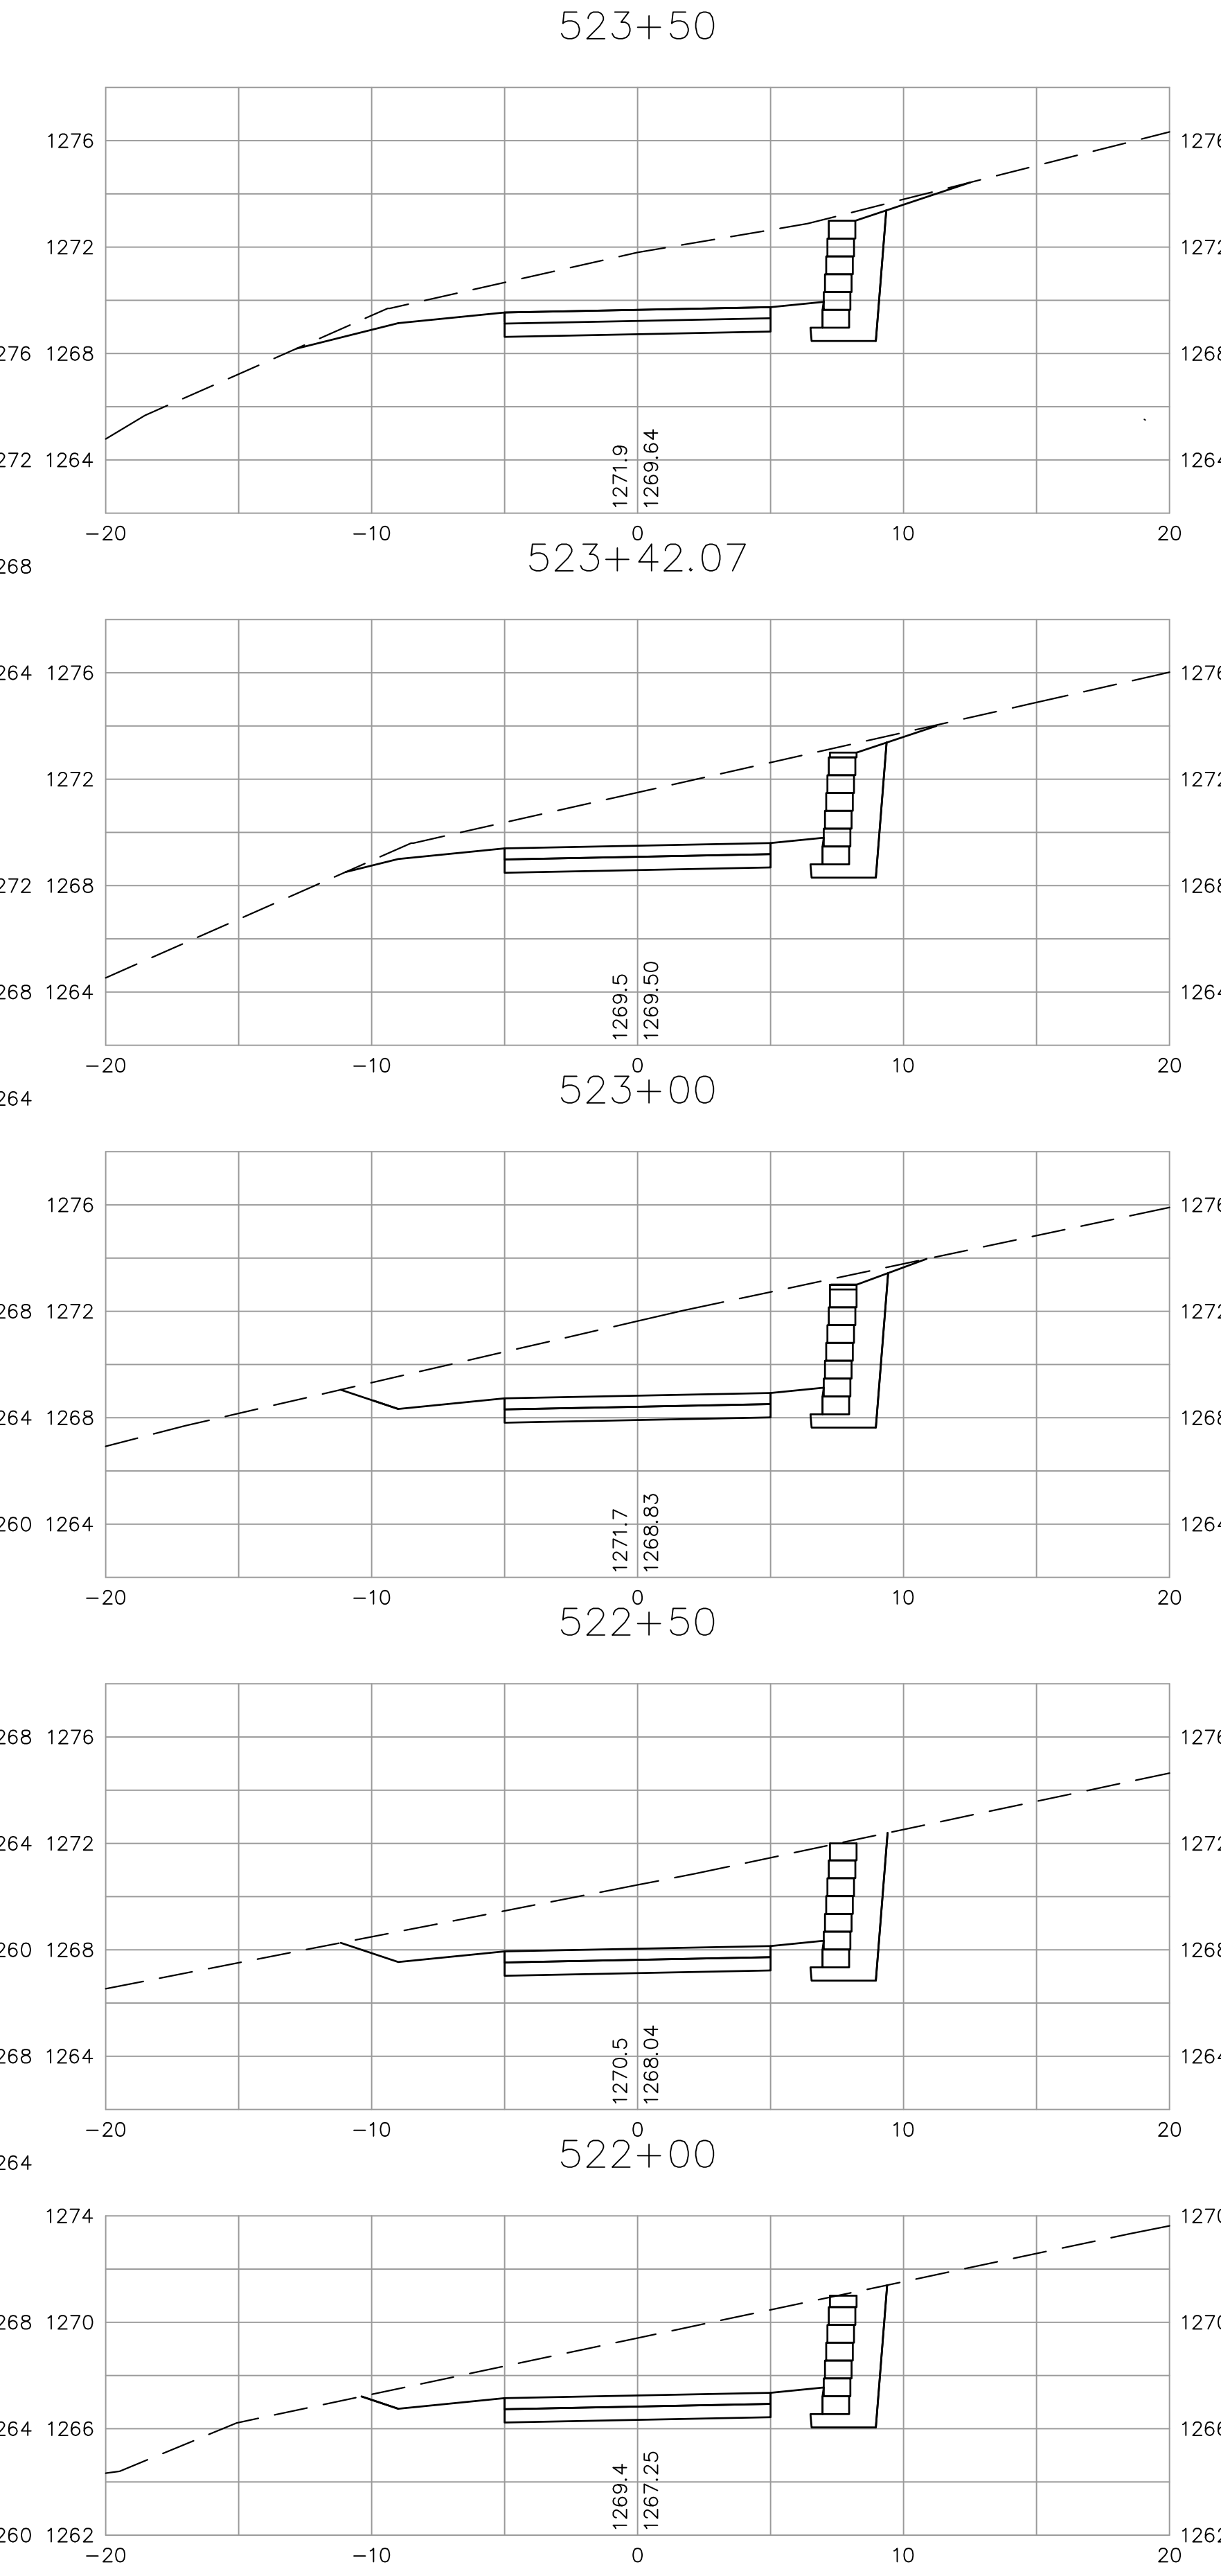


FHWA REG. NO.	STATE	PROJECT NO.:	YEAR	SHEET NUMBER	TOTAL SHEETS
7	KANSAS	0282-01	2011	85	112

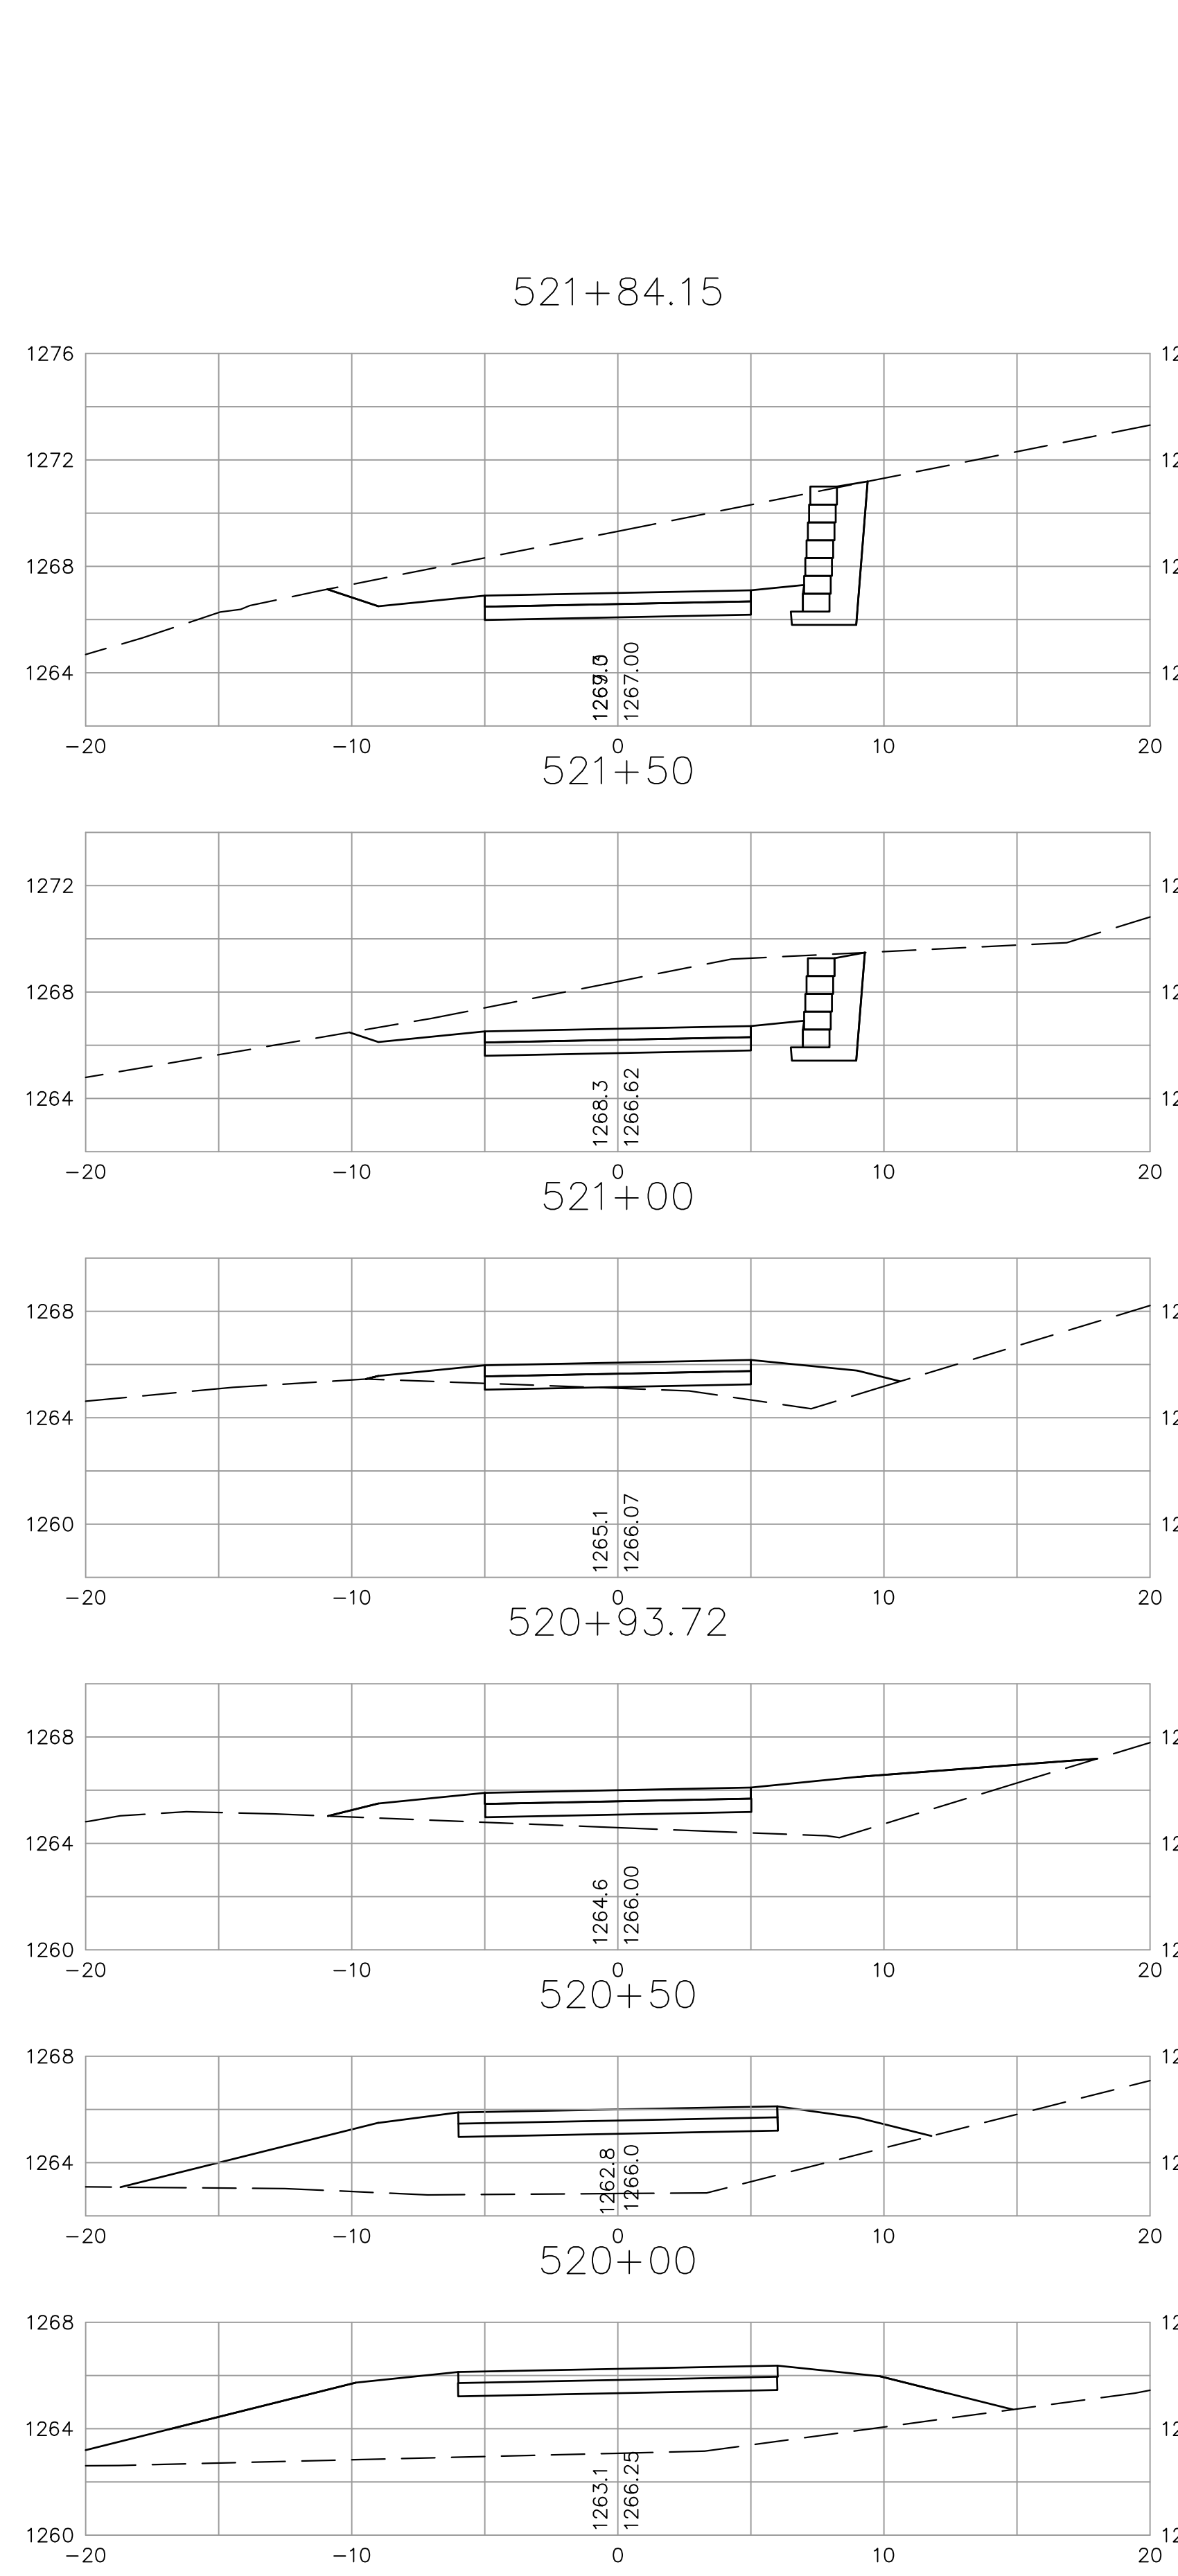

kemiller engineering
316/284-0242
516 S. Market,
Wichita, KS 67202

City of Wichita Bike Path Expansion
520+00-525+06.25
Wichita, Kansas

PROJECT NUMBER
472-84932

PROJECT NUMBER
OCA# 707030

KEM NO. 05168	FILE NO. x section
DESIGN KM	DRAWN GP
DATE 08/2011	REVISED

SHEET
85
OF
112