
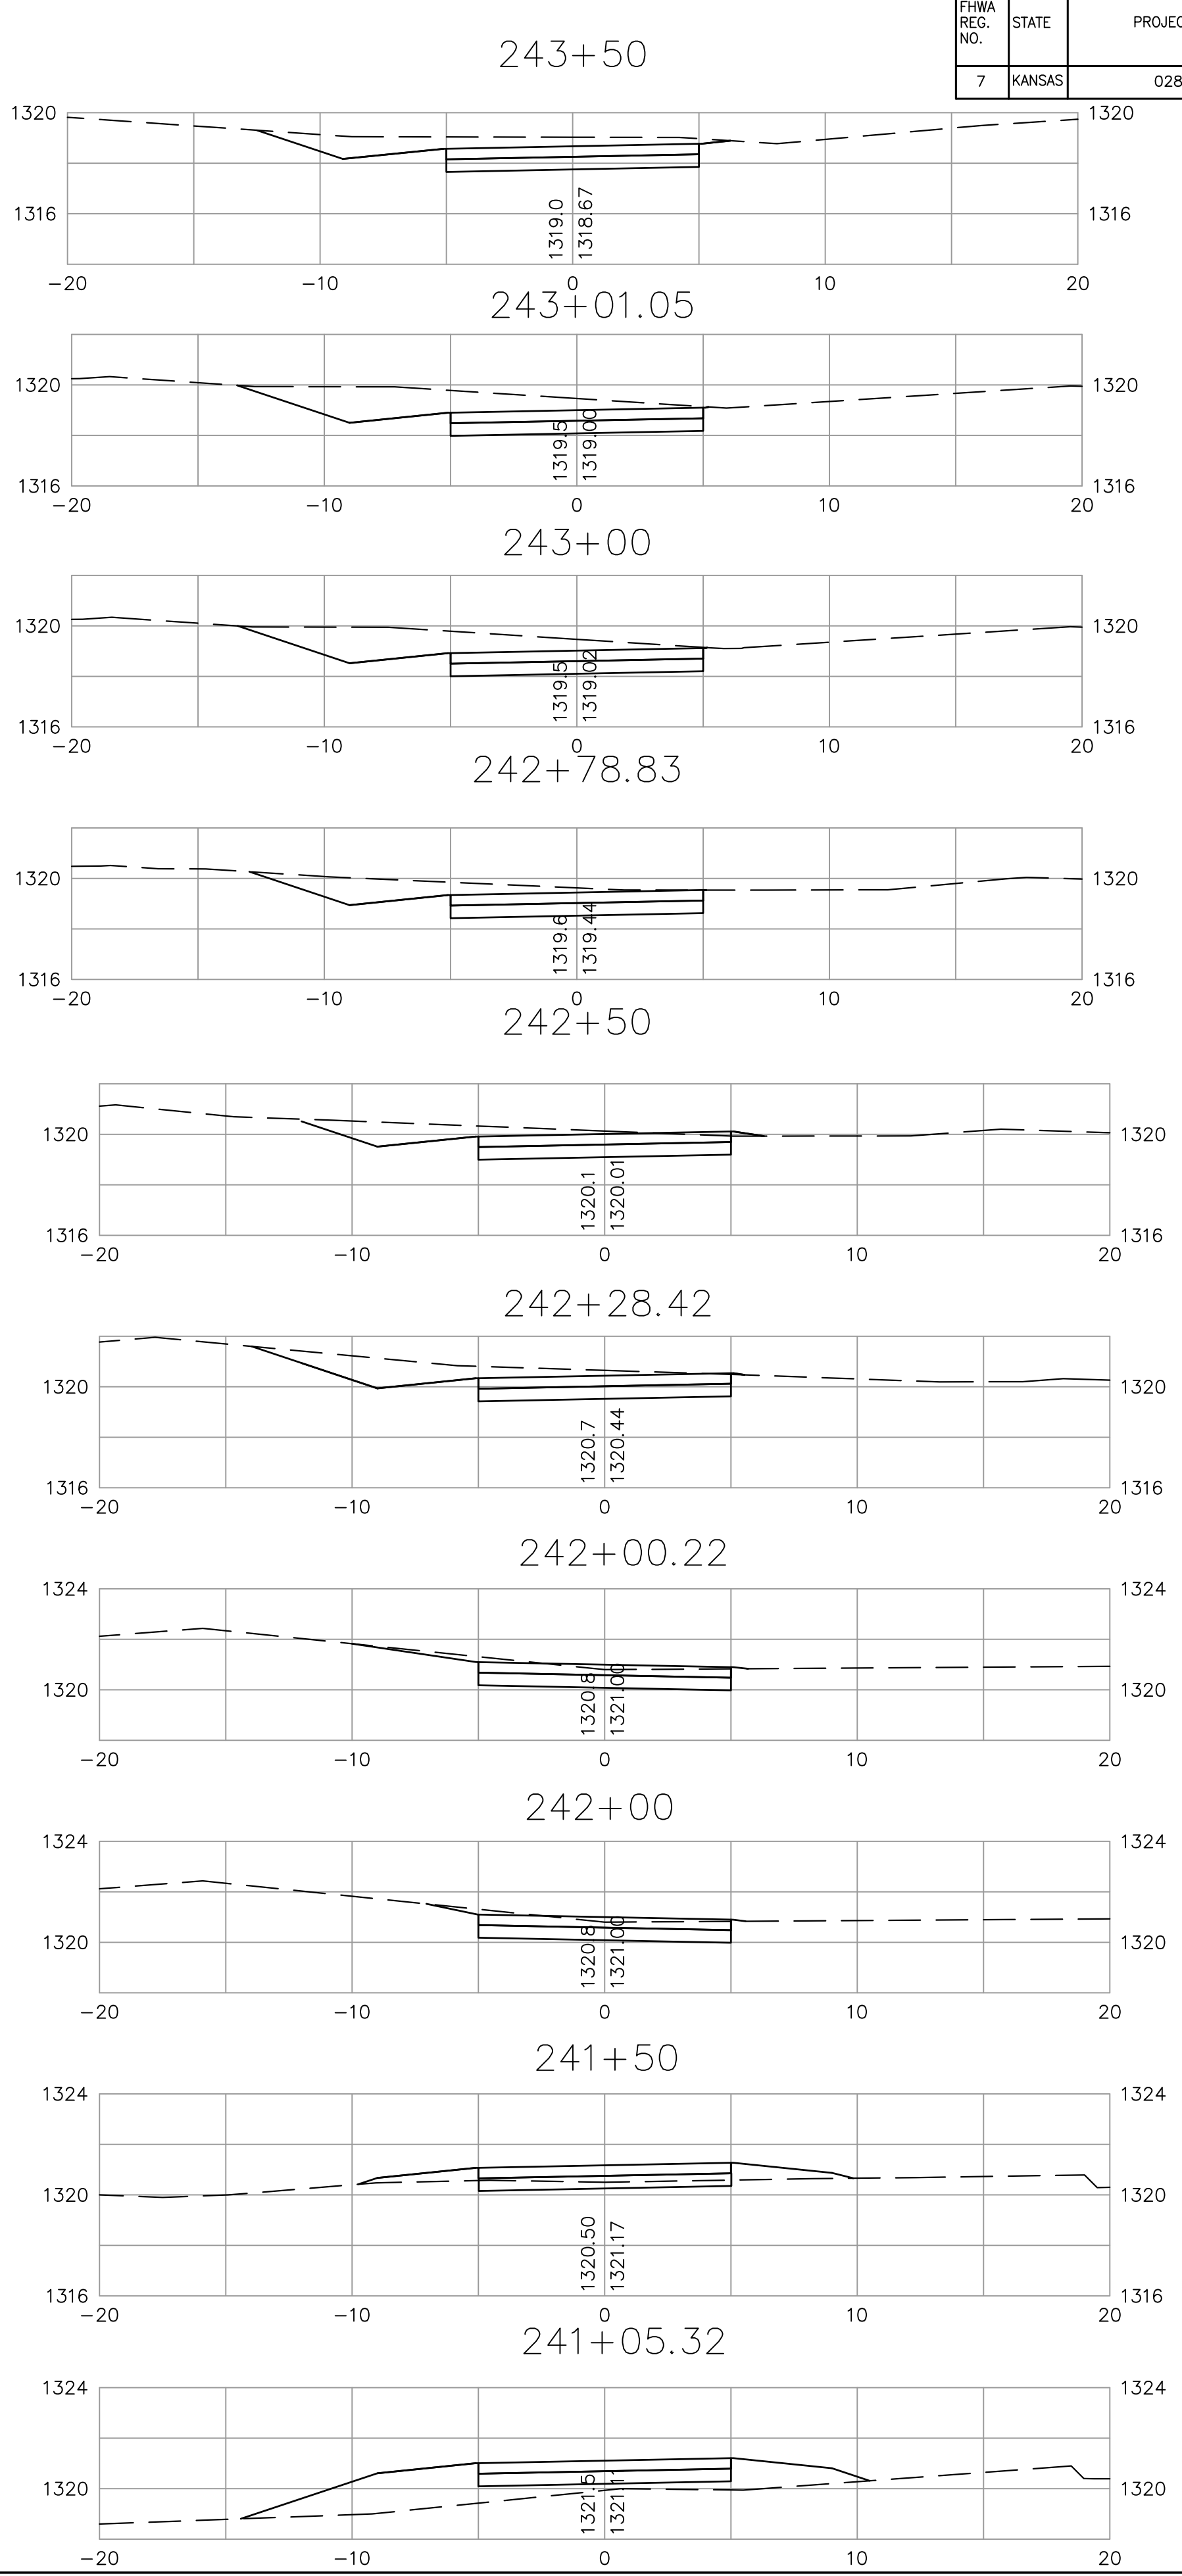
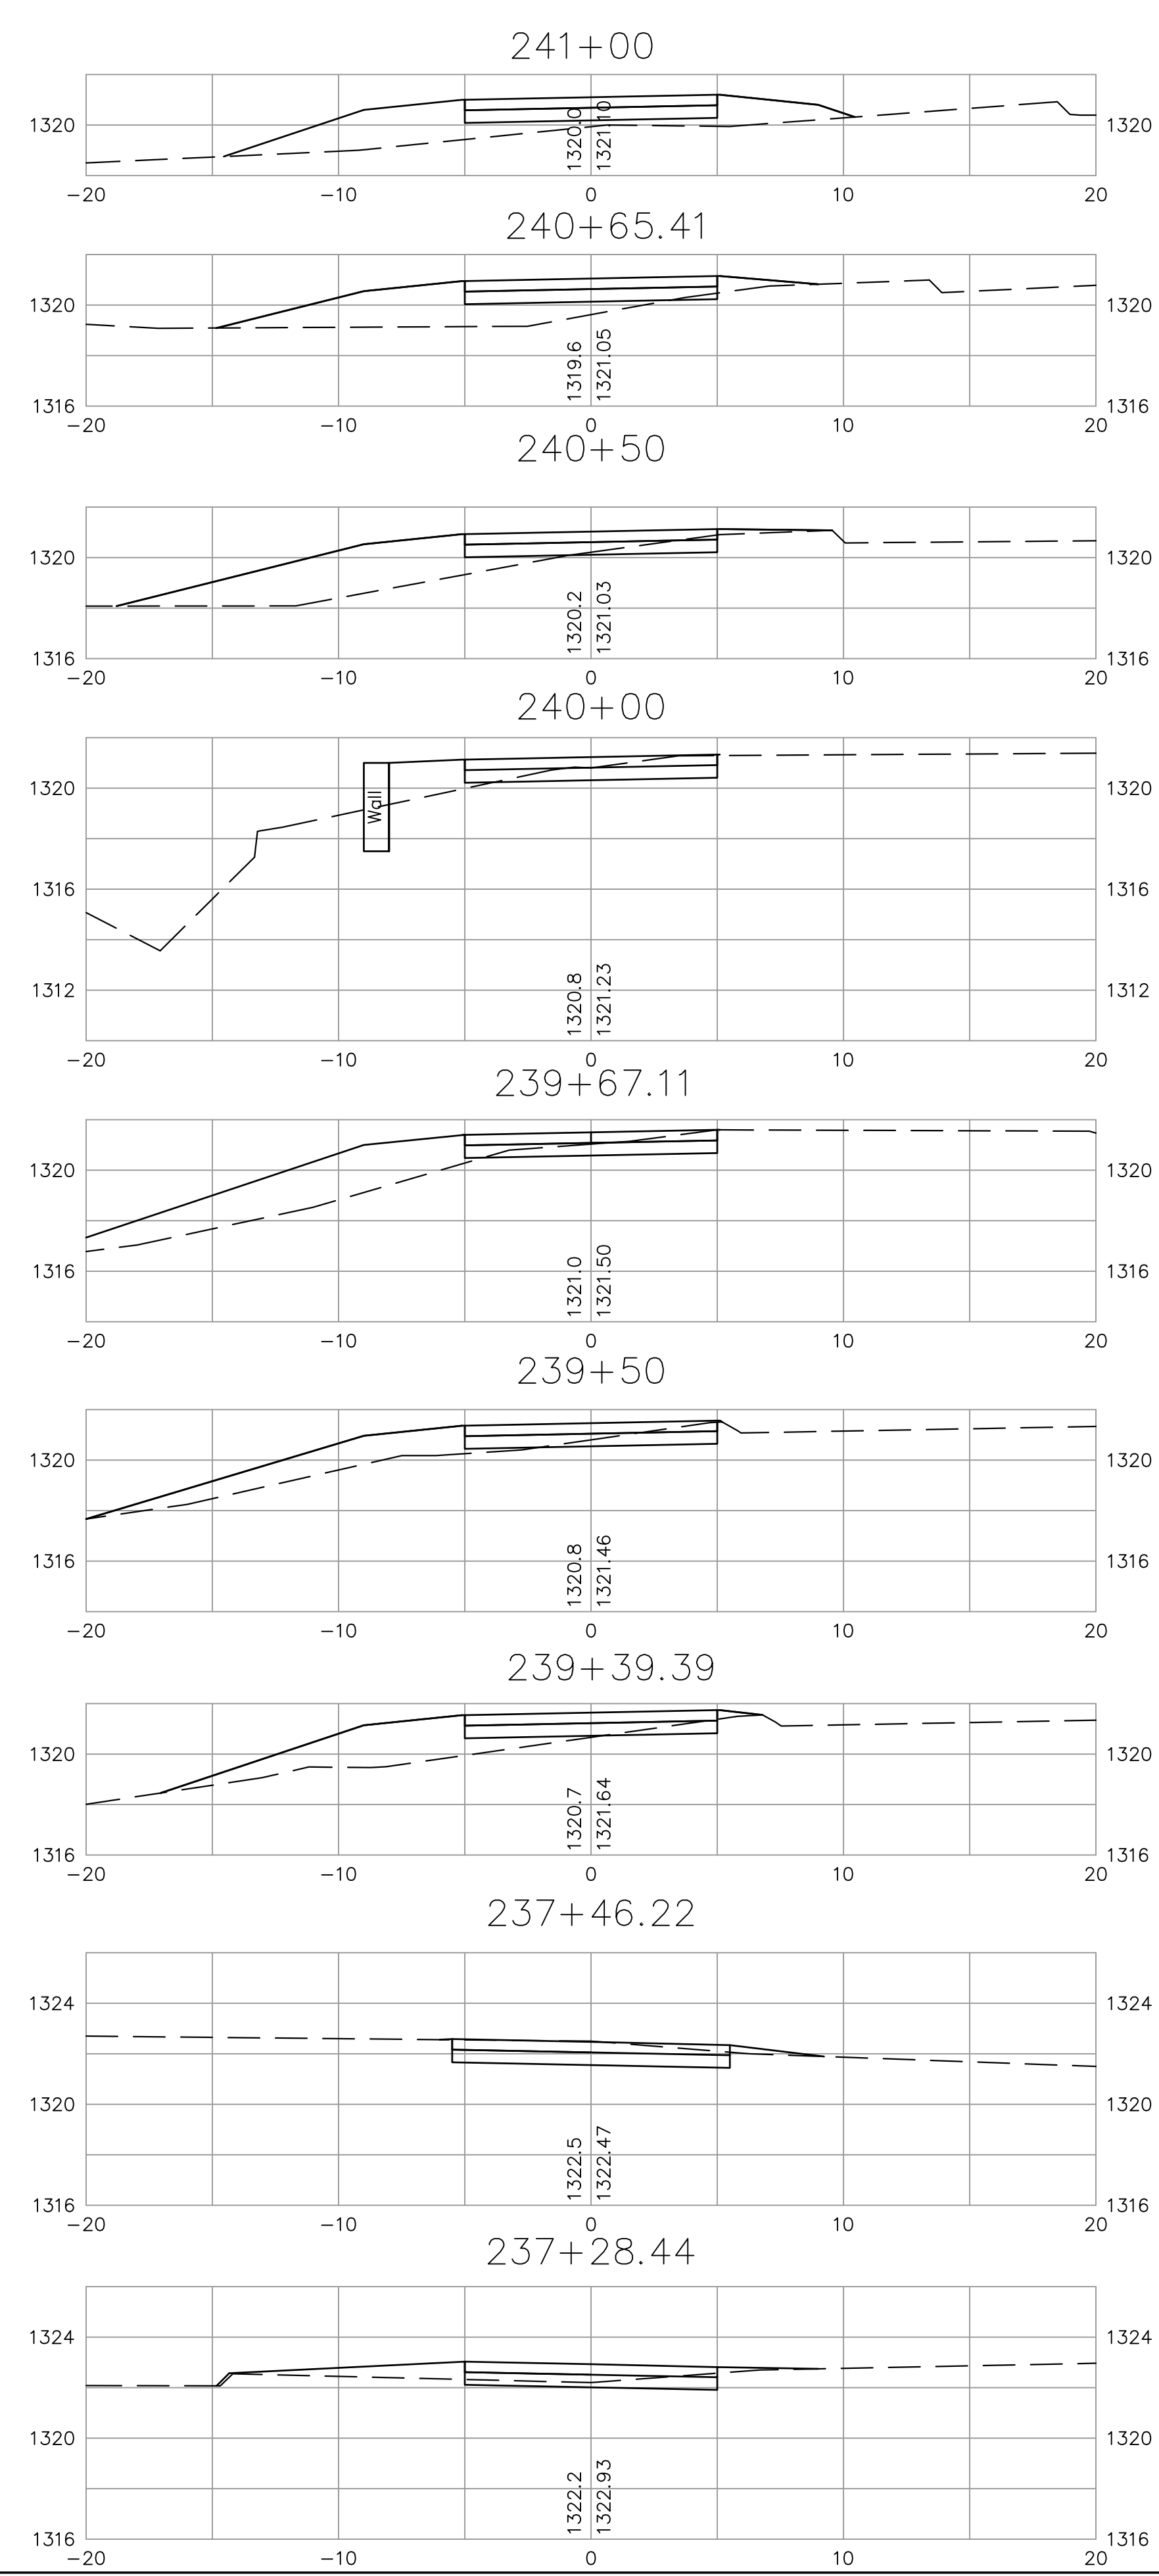


FHWA REG. NO.	STATE	PROJECT NO.:	YEAR	SHEET NUMBER	TOTAL SHEETS
7	KANSAS	0282-01	2011	90	112

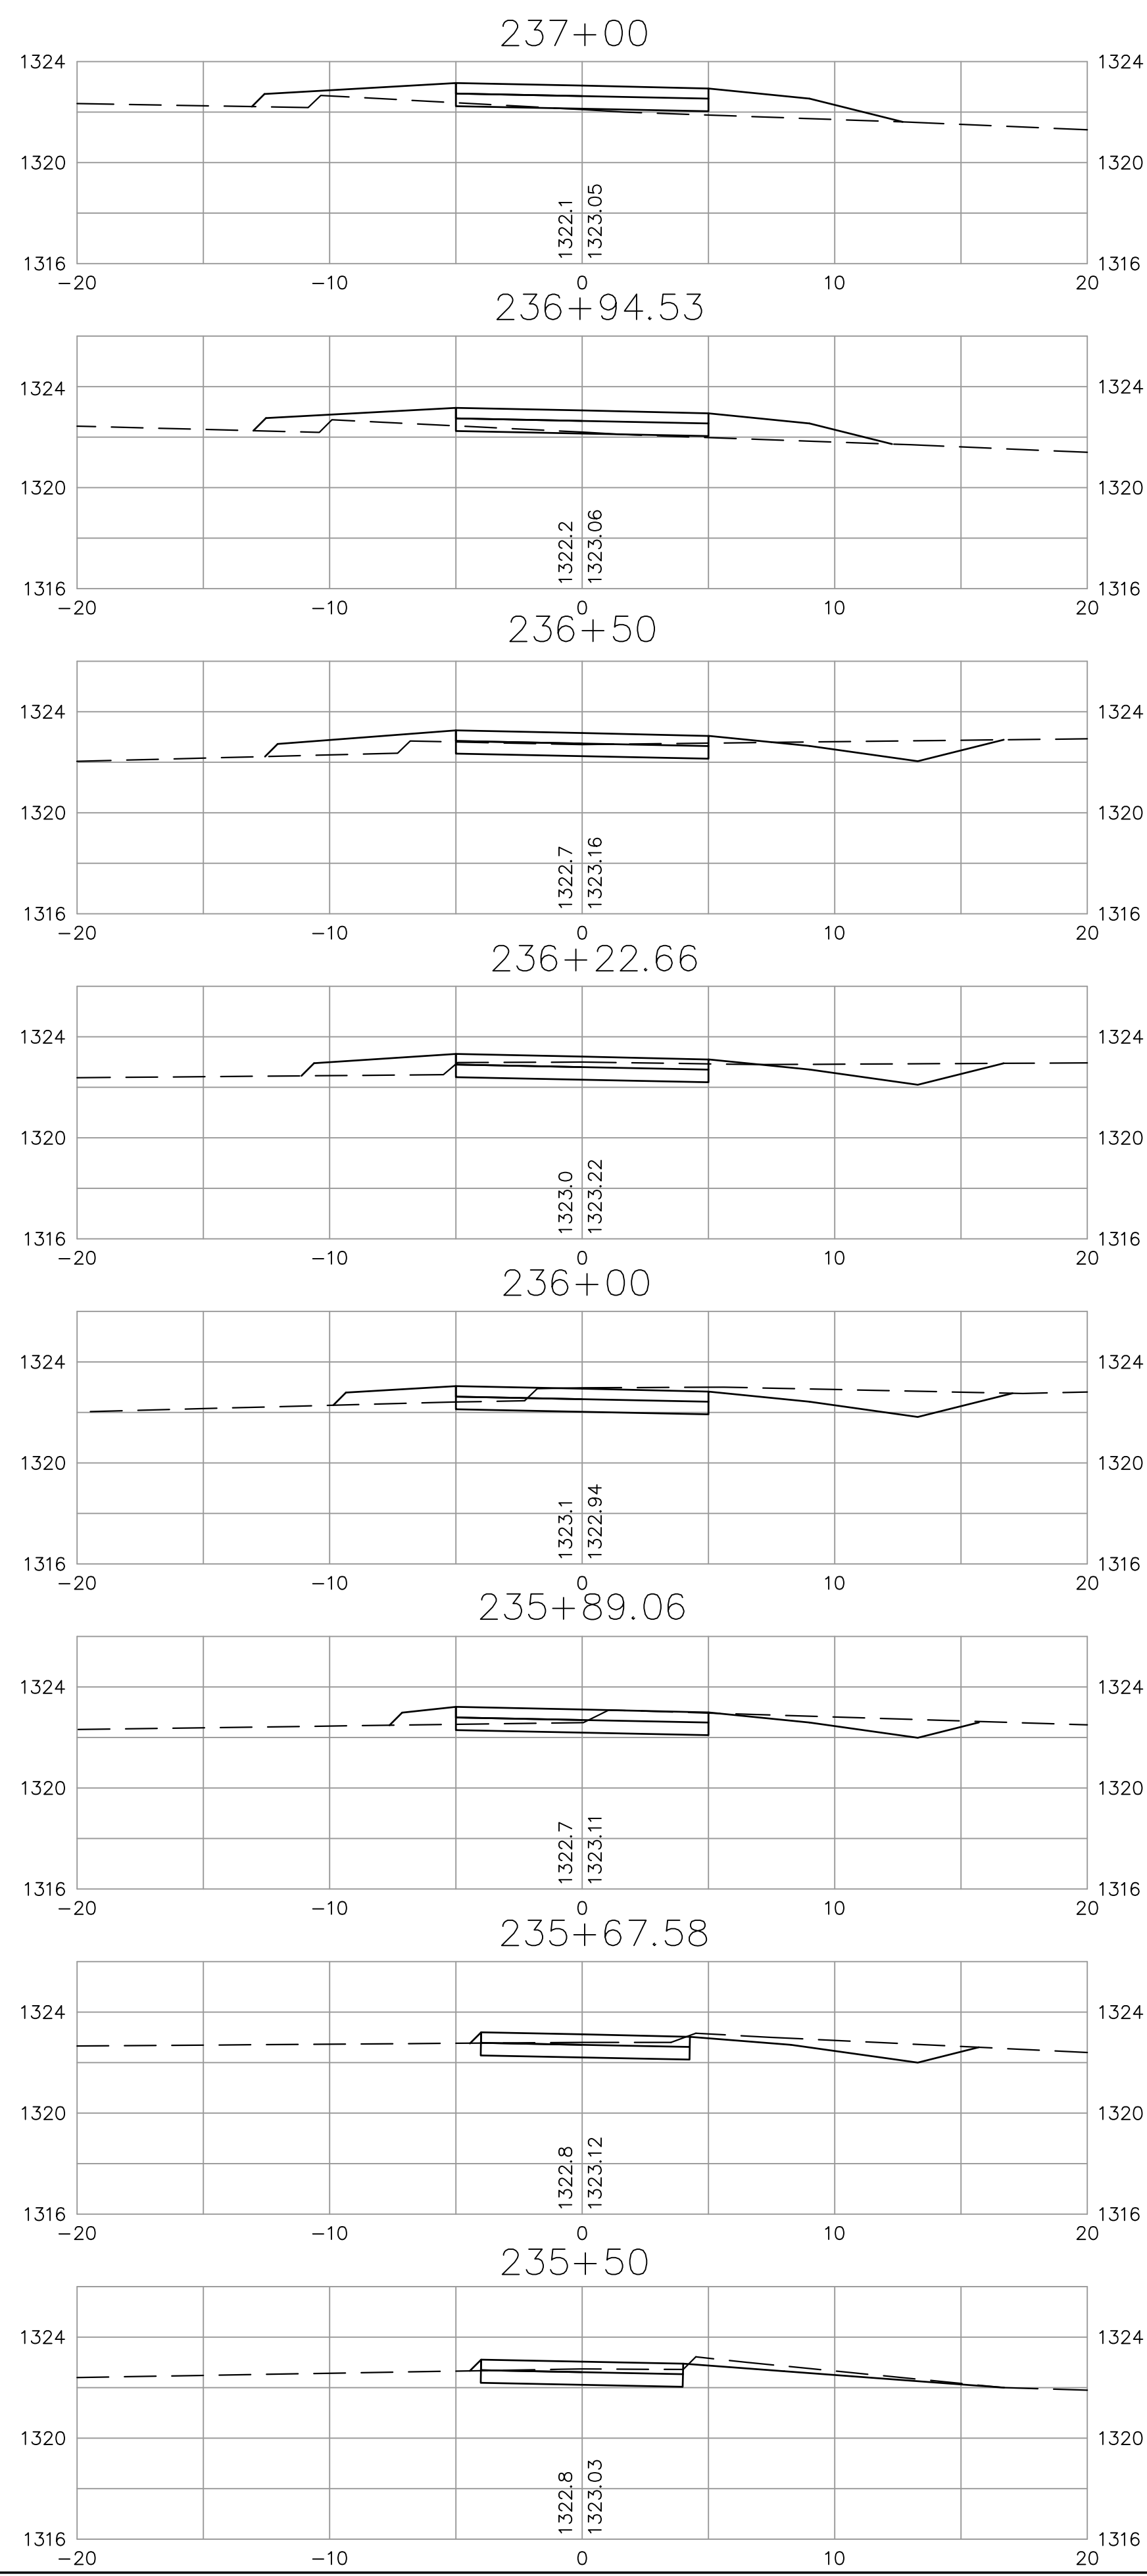

City of Wichita Bike Path Expansion
235+50 - 243+50
Wichita, Kansas

PROJECT NUMBER
472-84932

PROJECT NUMBER
OCA# 707030

KEM NO.	FILE
05168	x section
DESIGN	DRAWN
KM	NS
DATE	REVISED
08/2011	

SHEET
91
OF
112

316/264-0242
516 S. Market,
Wichita, KS 67202