


PLAN LINE 1

PROFILE LINE 1

SCALE: HORIZ. 1"=20'
SCALE: VERT. 1"=5'

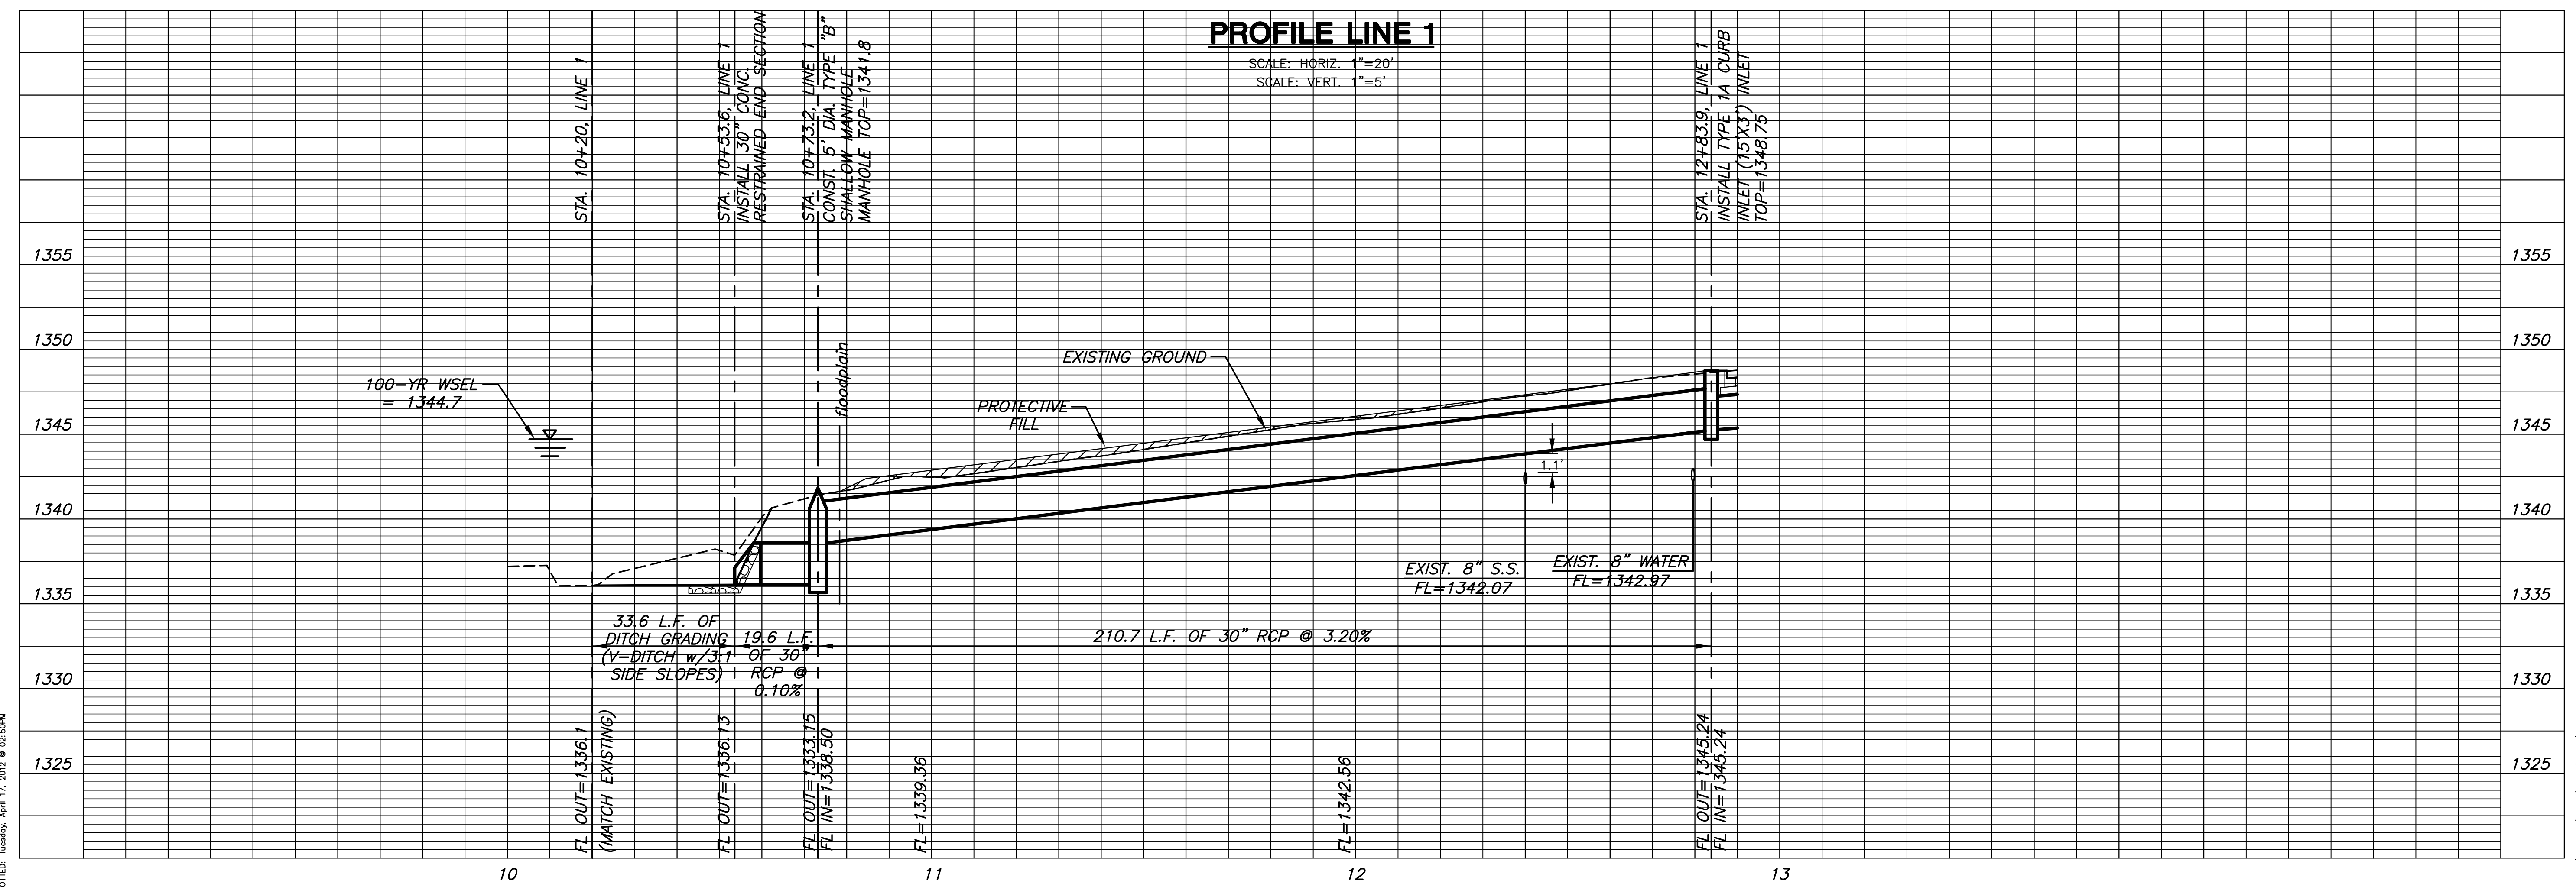

STORM WATER SEWER #629
KRUG SOUTH ADDITION
PHASE 2

LINE 1
SHEET TITLE
468-84326
PROJECT NUMBER

DFL / KKL / GJA
DESIGNED / DRAWN / CHECKED

ISSUED
April 2012
REVISED

SHEET NO.
5 of 17