

PAVEMENT MARKING PLANS FOR
ROCKWOOD PLAZA
PHASE 1

**PAVING
BUBBLE MAP**

SHEET TITLE
472-85016
PROJECT NUMBER


DFL / JWC / GJA
DESIGNED DRAWN CHECKED

ISSUED
May 2012

REVISED

SHEET NO.

11 of 11

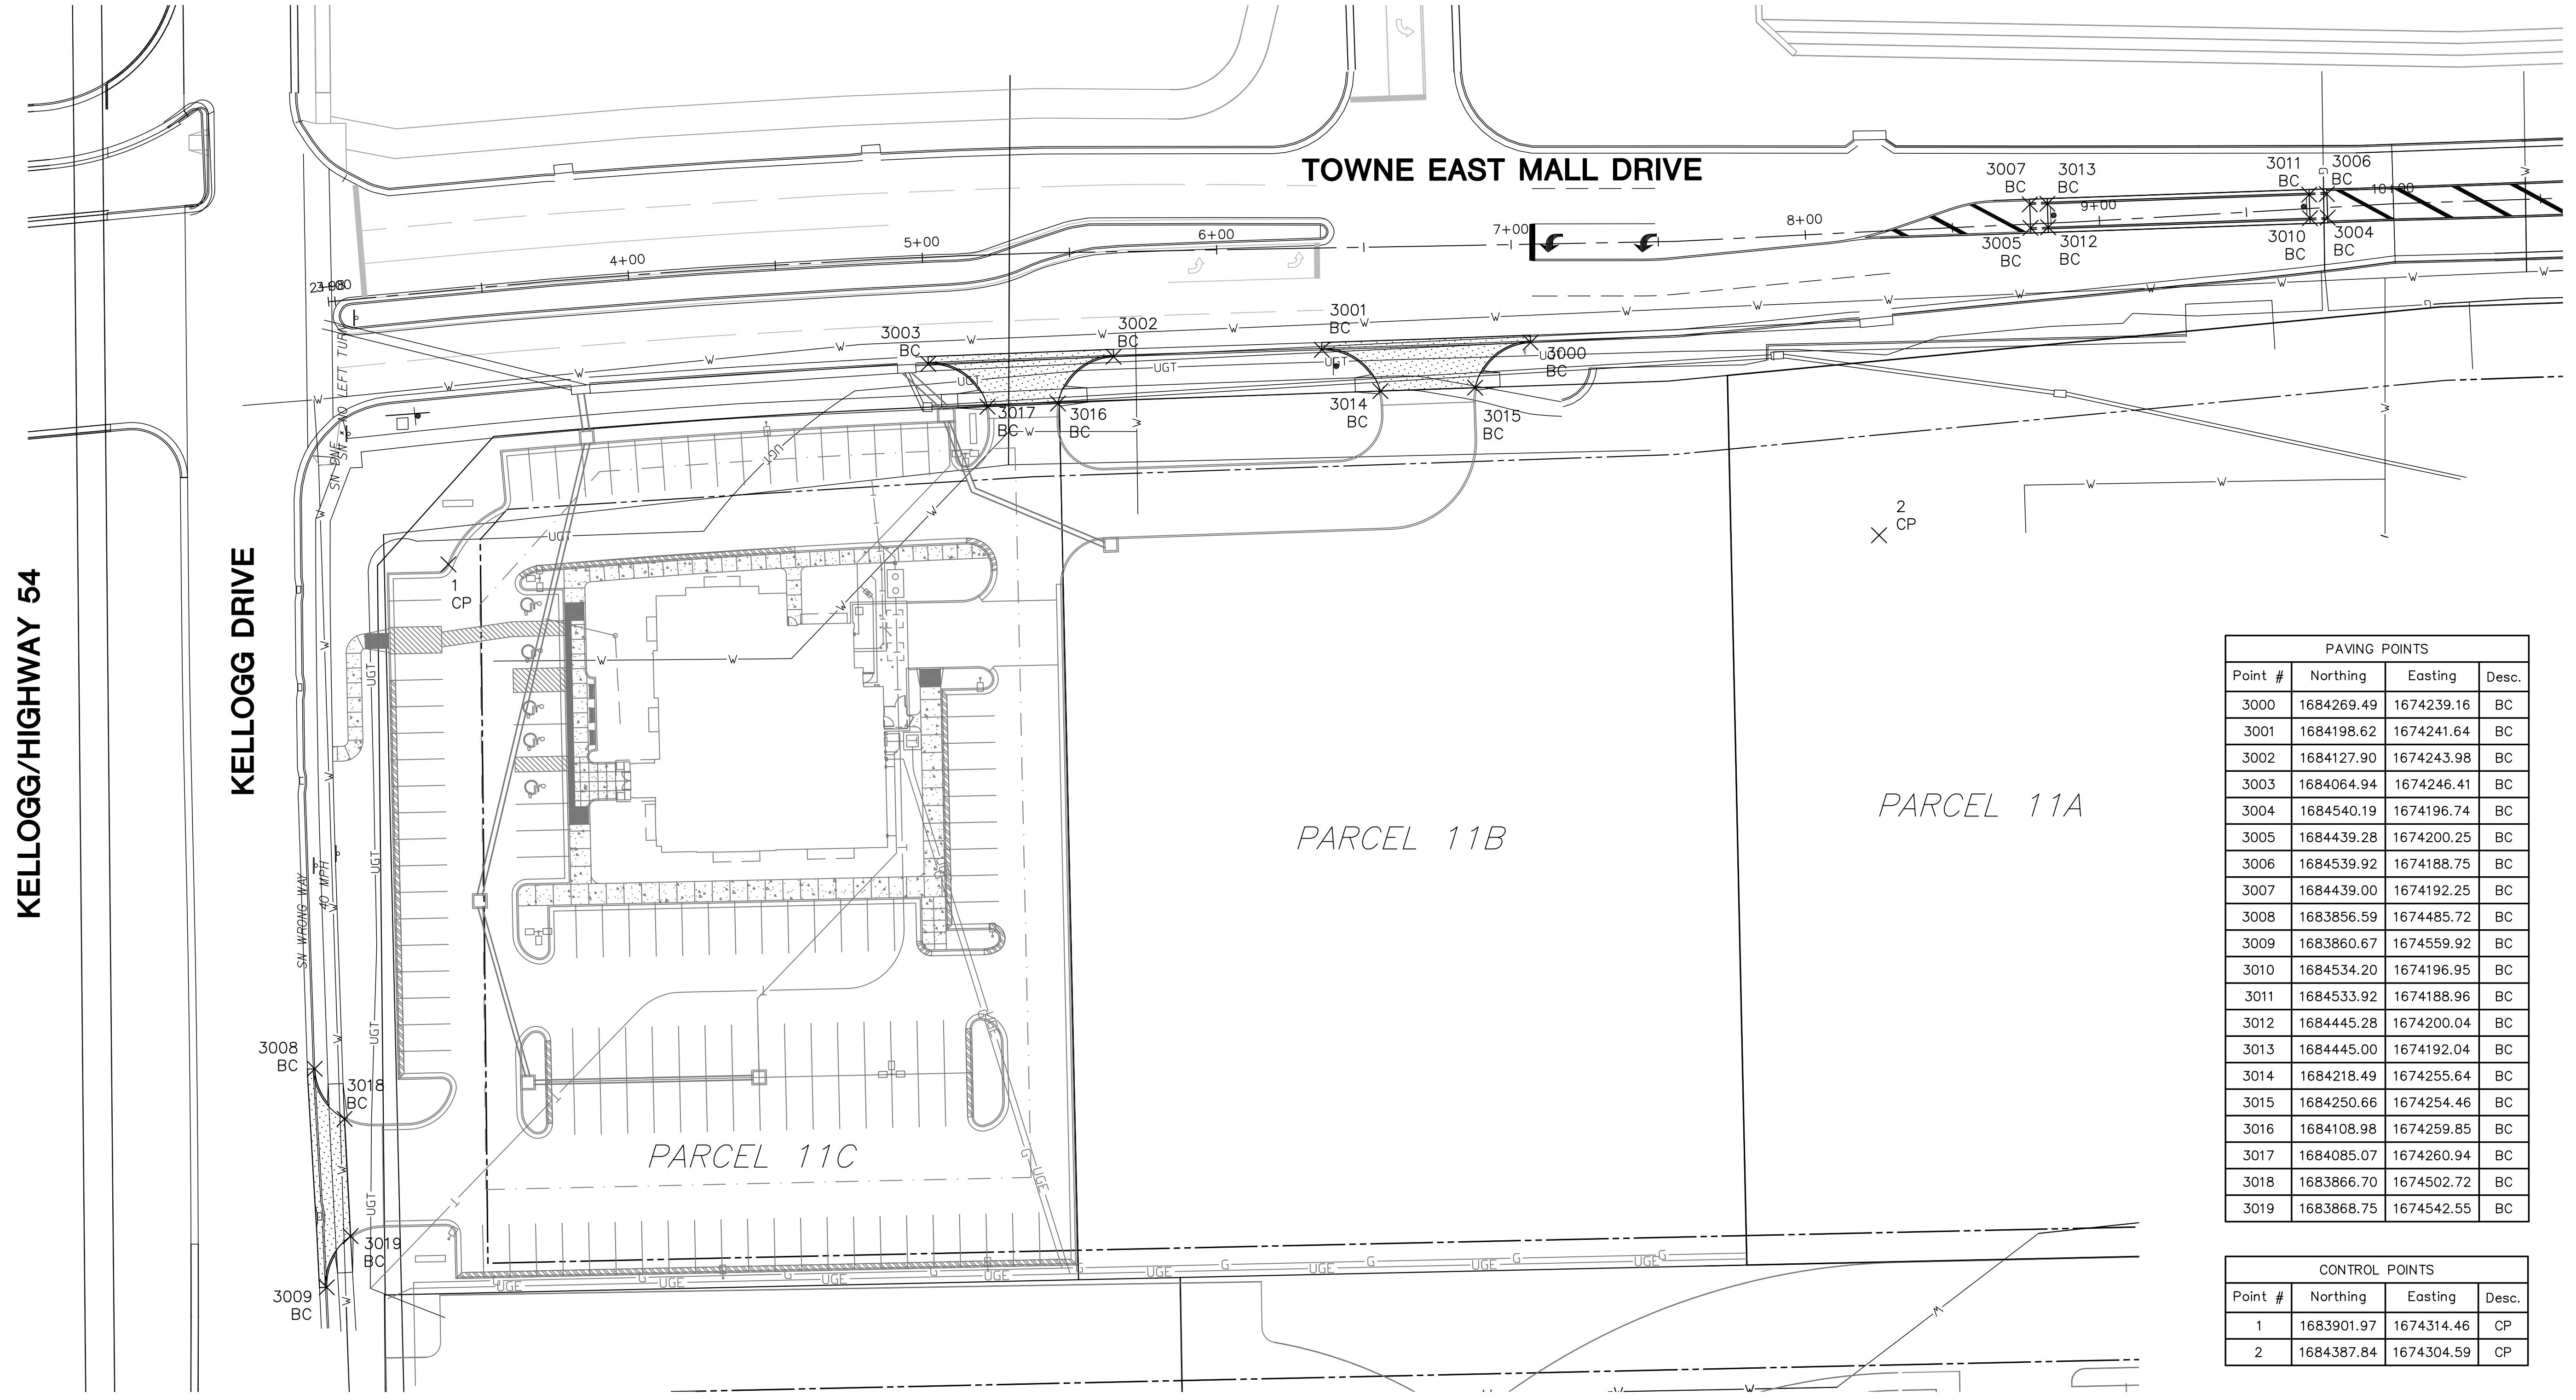

PAVING POINTS			
Point #	Northing	Easting	Desc.
3000	1684269.49	1674239.16	BC
3001	1684198.62	1674241.64	BC
3002	1684127.90	1674243.98	BC
3003	1684064.94	1674246.41	BC
3004	1684540.19	1674196.74	BC
3005	1684439.28	1674200.25	BC
3006	1684539.92	1674188.75	BC
3007	1684439.00	1674192.25	BC
3008	1683856.59	1674485.72	BC
3009	1683860.67	1674559.92	BC
3010	1684534.20	1674196.95	BC
3011	1684533.92	1674188.96	BC
3012	1684445.28	1674200.04	BC
3013	1684445.00	1674192.04	BC
3014	1684218.49	1674255.64	BC
3015	1684250.66	1674254.46	BC
3016	1684108.98	1674259.85	BC
3017	1684085.07	1674260.94	BC
3018	1683866.70	1674502.72	BC
3019	1683868.75	1674542.55	BC

CONTROL POINTS			
Point #	Northing	Easting	Desc.
1	1683901.97	1674314.46	CP
2	1684387.84	1674304.59	CP

