



WATER DISTRIBUTION SYSTEM
KRUG SOUTH ADDITION
PHASE 3

LINE 1
SHEET TITLE
448-90561
PROJECT NUMBER

DFL | KKL | GJA
DESIGNED | DRAWN | CHECKED

ISSUED
May 2012
REVISED

SHEET NO.
3 of 13

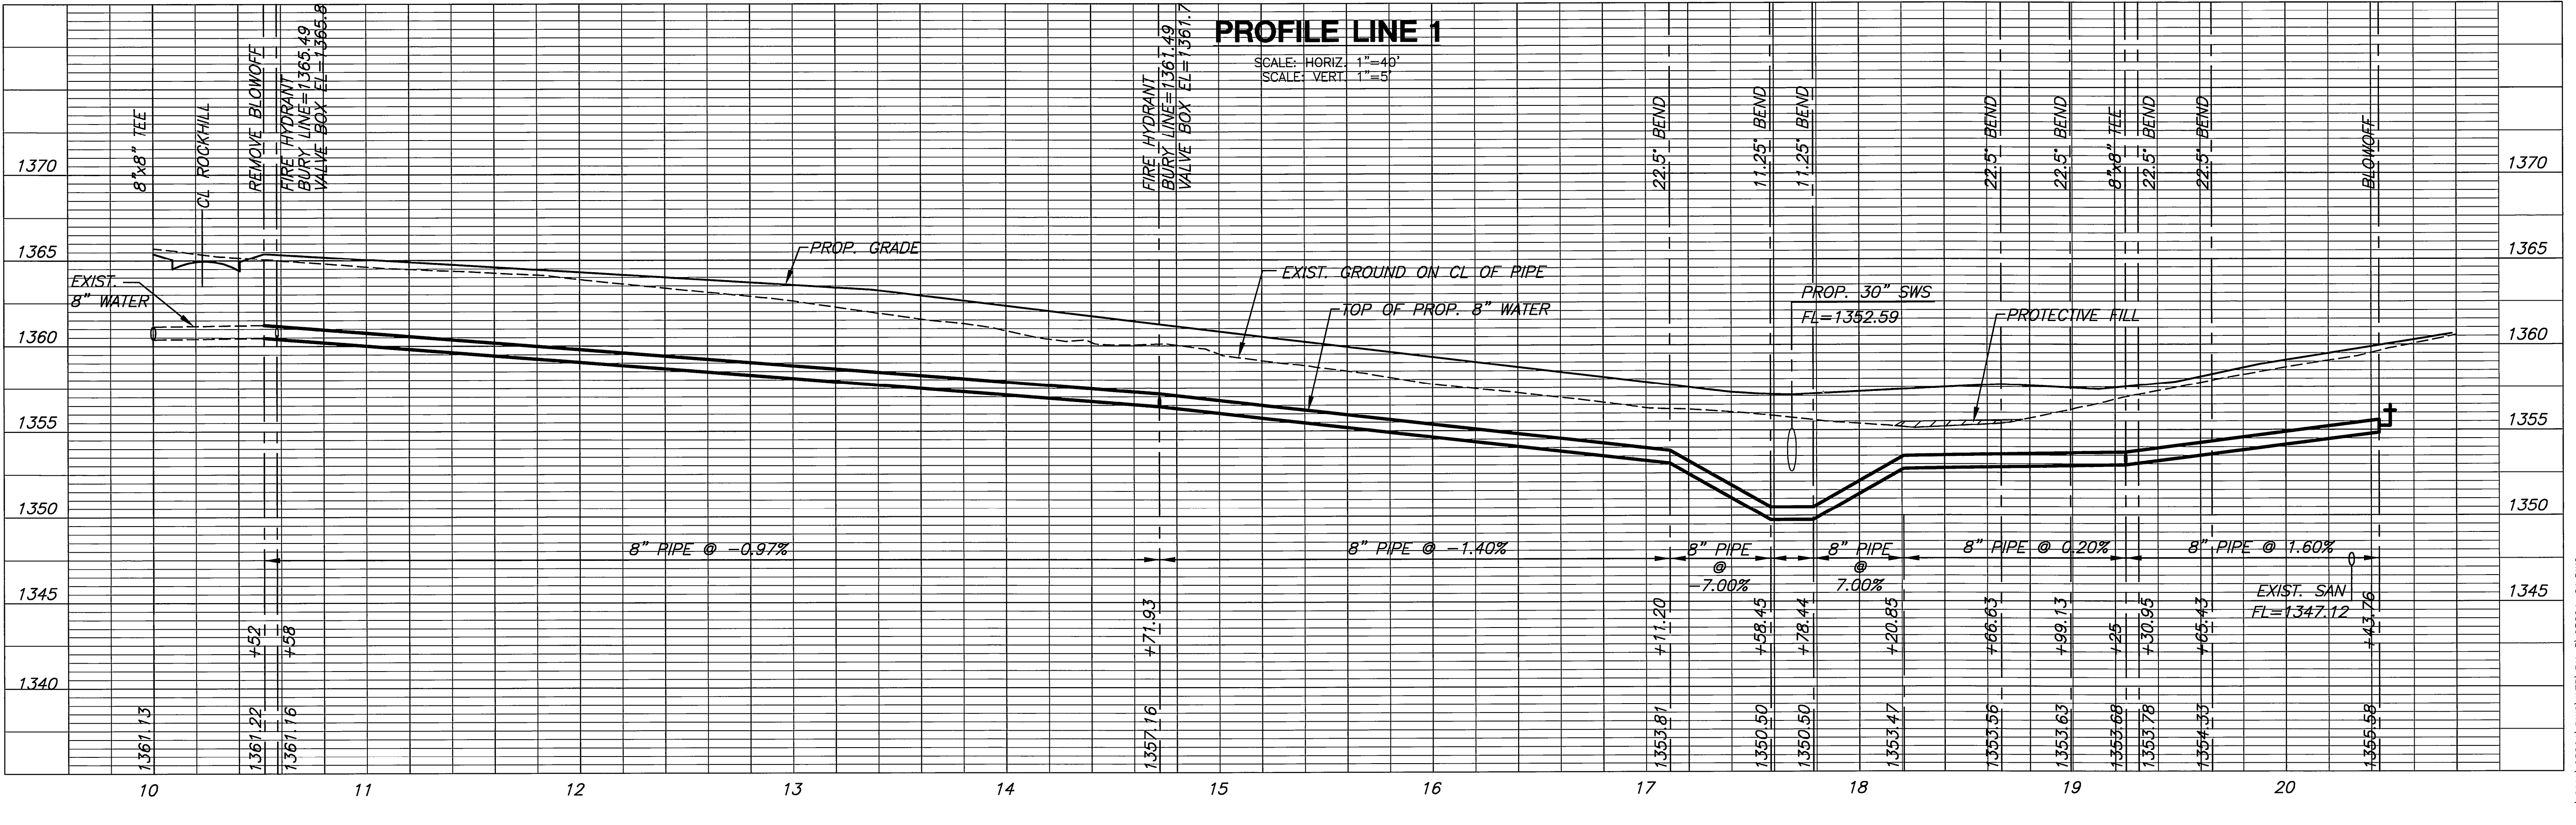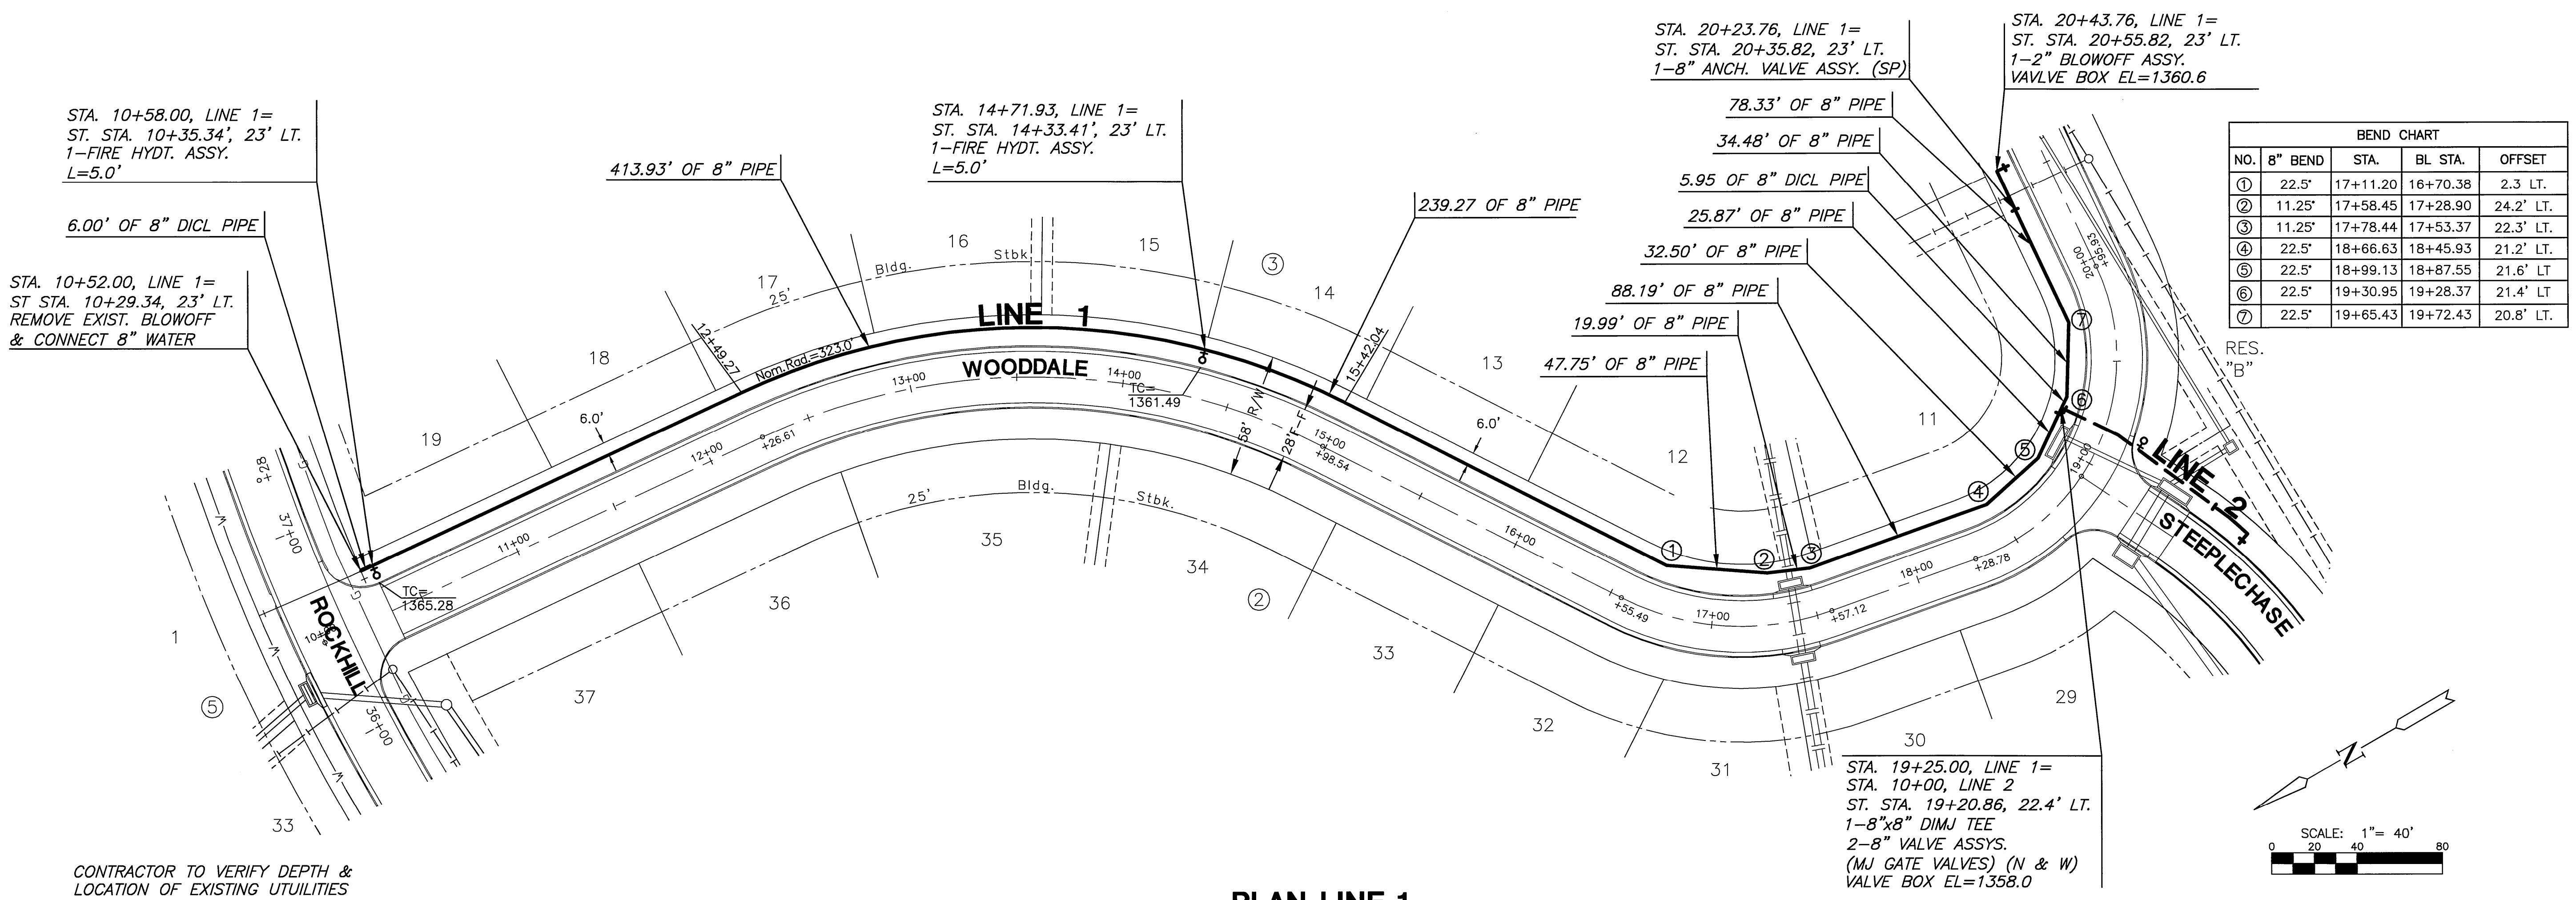

PLOTTED: Tuesday, May 25, 2012 @ 02:39PM

J:\CIVIL\05291\DWG\WTR\PH_3_0529_1_C1.DWG