



WATER DISTRIBUTION SYSTEM
KRUG SOUTH ADDITION
PHASE 3

LINES 2 & 3
SHEET TITLE
448-90561
PROJECT NUMBER

DFL / KKL / GJA
DESIGNED / DRAWN / CHECKED

ISSUED
May 2012
REVISED


SHEET NO.
4 of 13

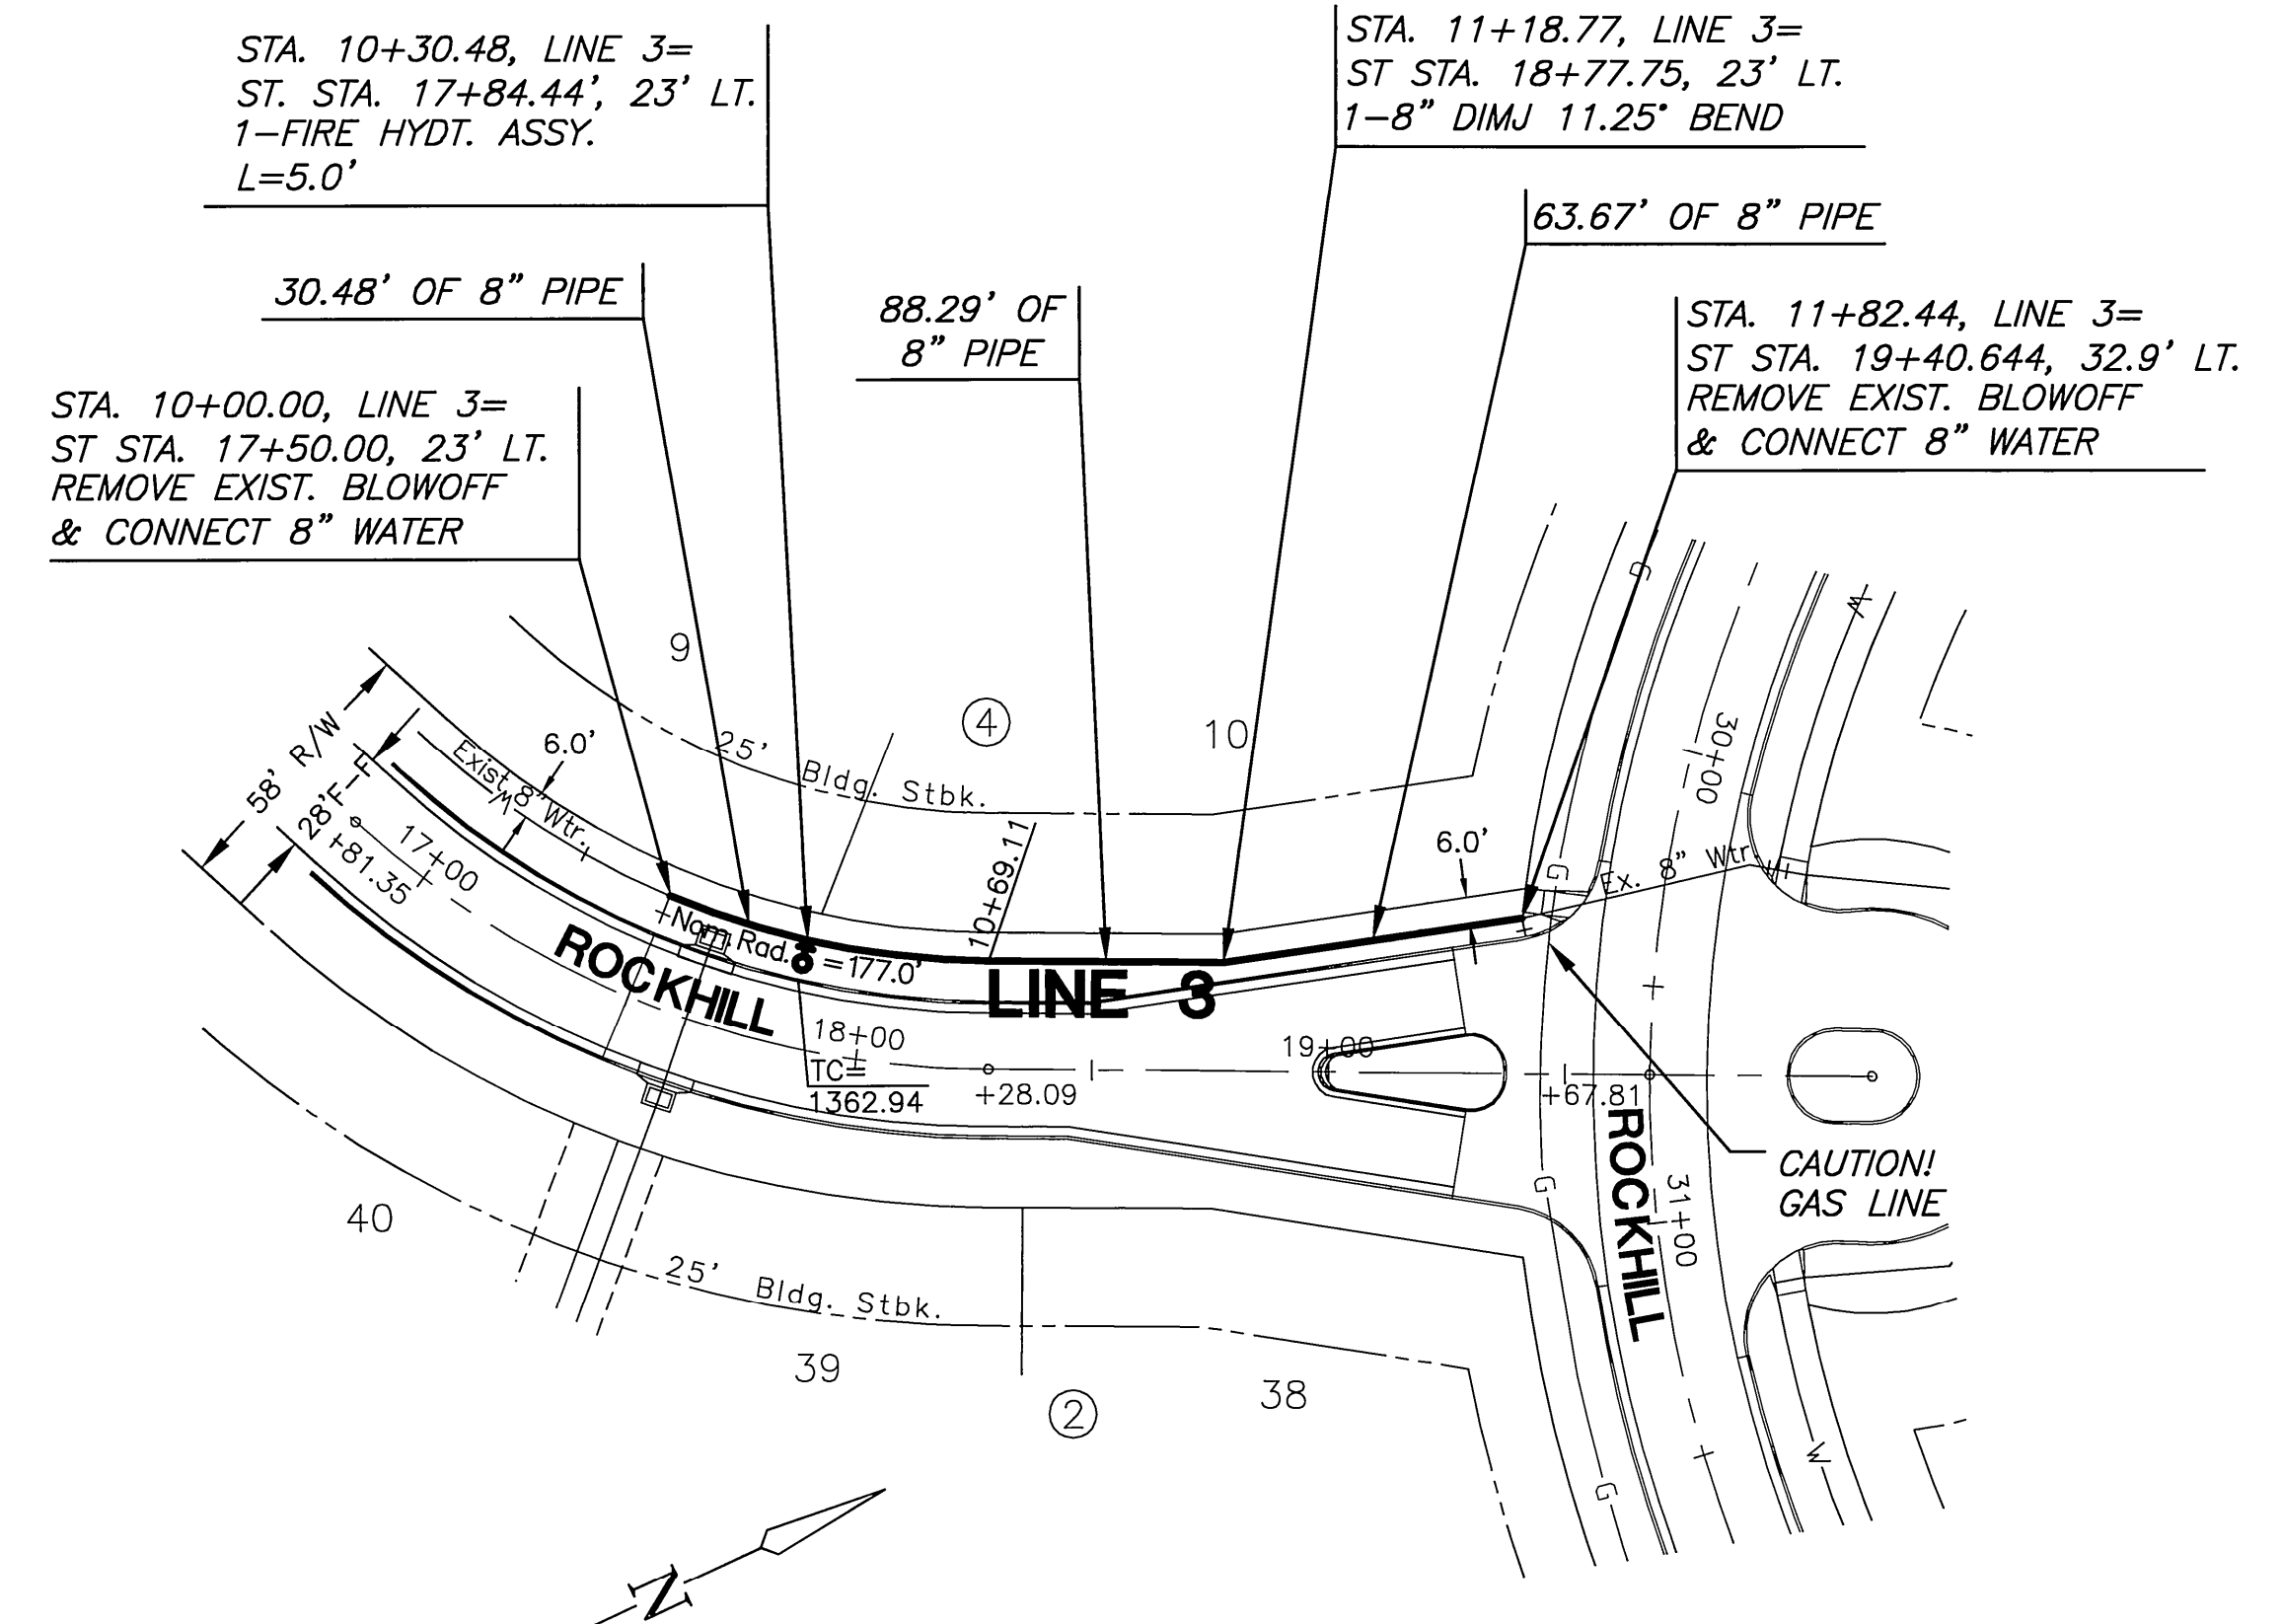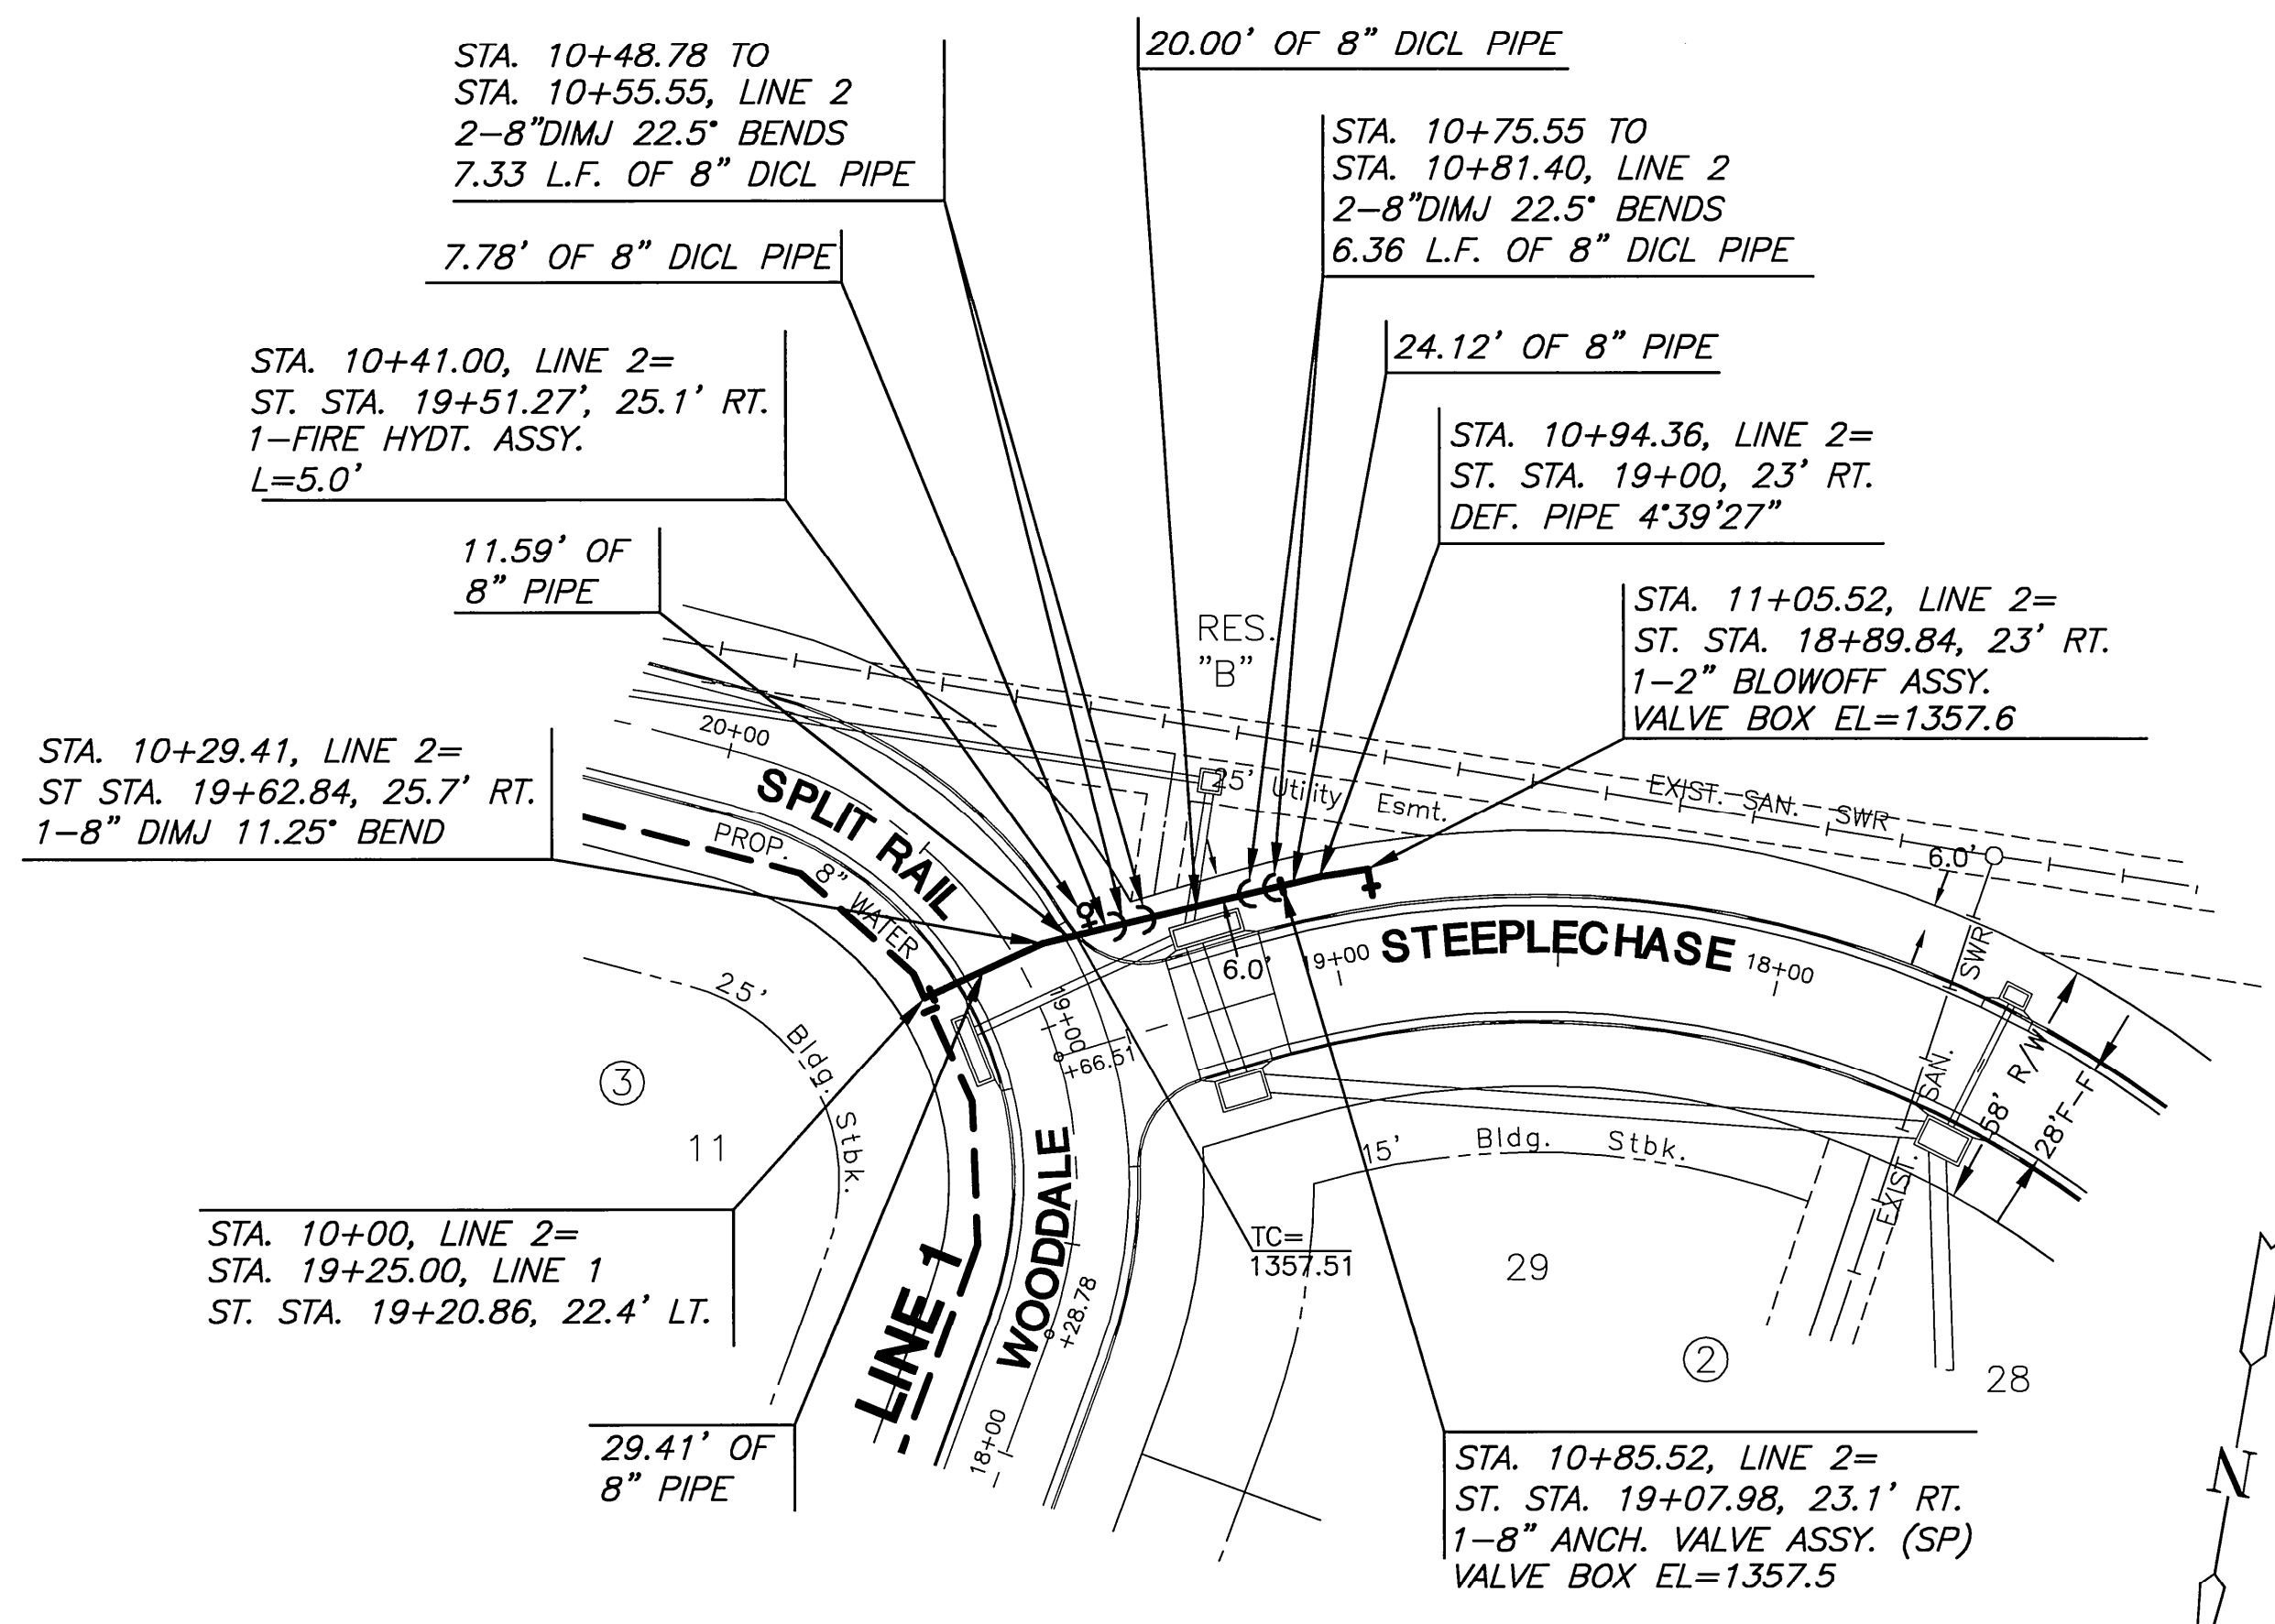

CONTRACTOR TO VERIFY DEPTH & LOCATION OF EXISTING UTILITIES PRIOR TO CONSTRUCTION.

PLAN LINE 2

PLAN LINE 3

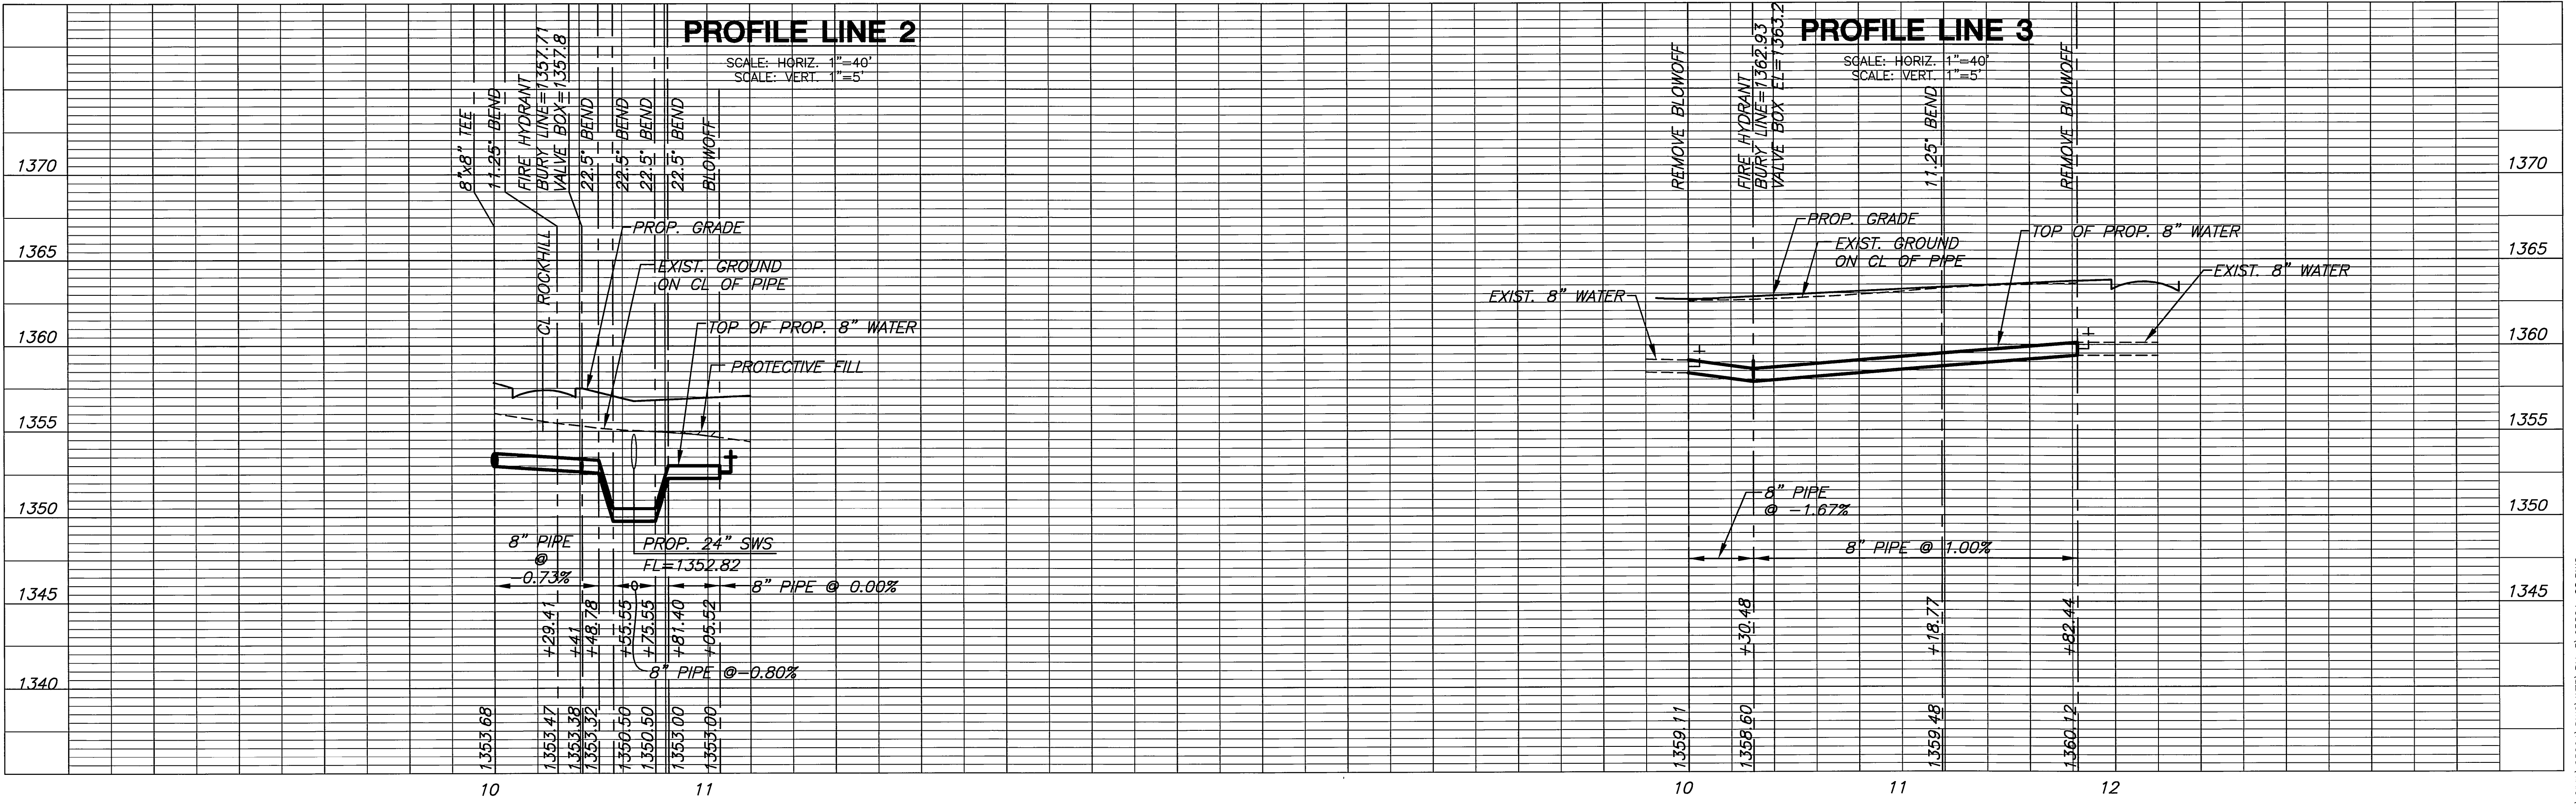

PLOTTED: Tuesday, May 25, 2012 @ 02:39PM
 J:\CIVIL\05291\DWG\WTR\PH_3_05291_C2.DWG