

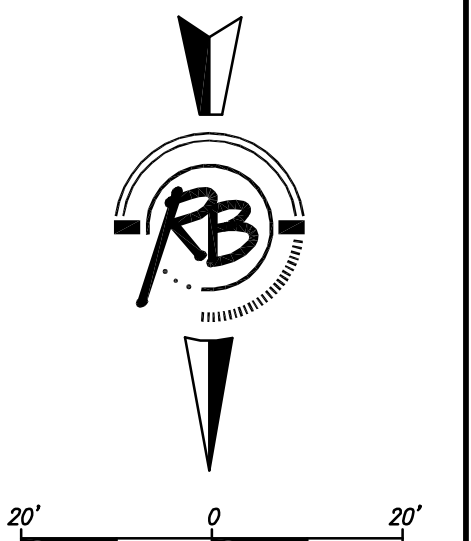
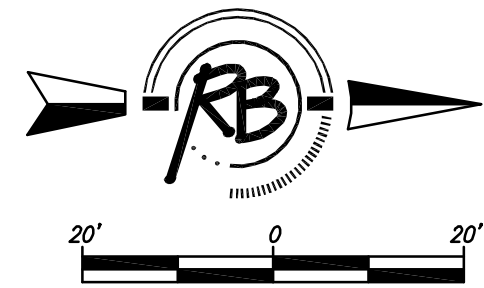


Sierra Hills 2nd Addition

Sierra Hills 2nd Addition

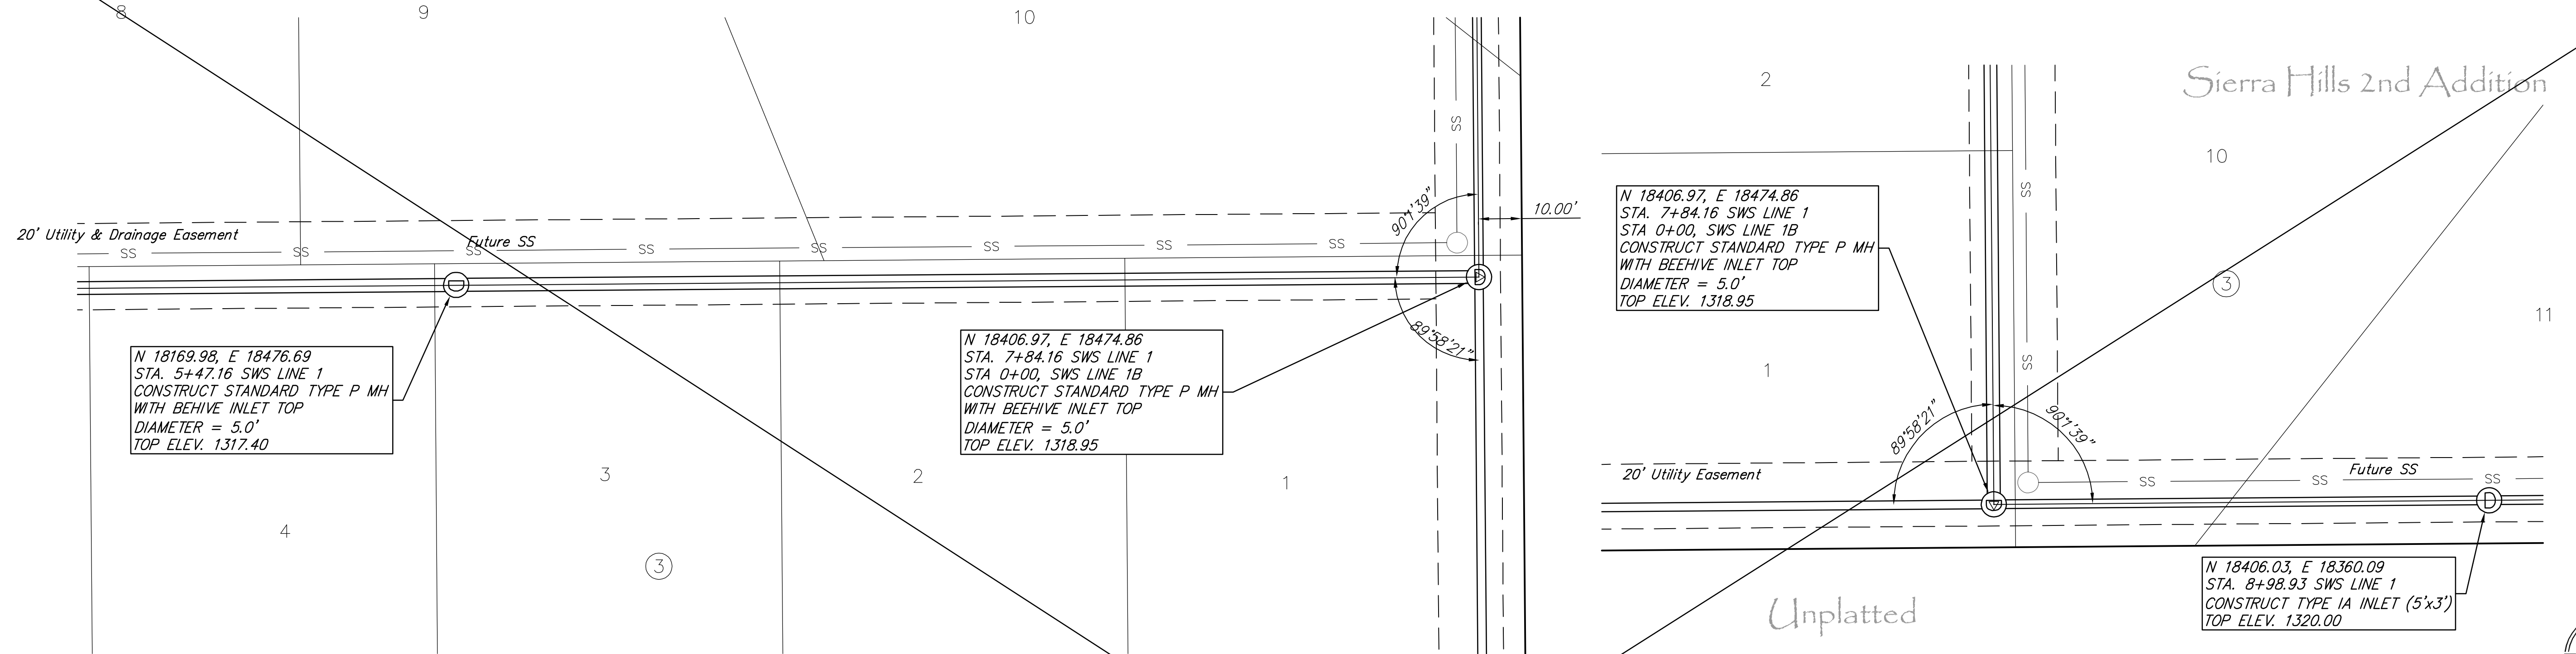

This Sheet is not Included with this Contract

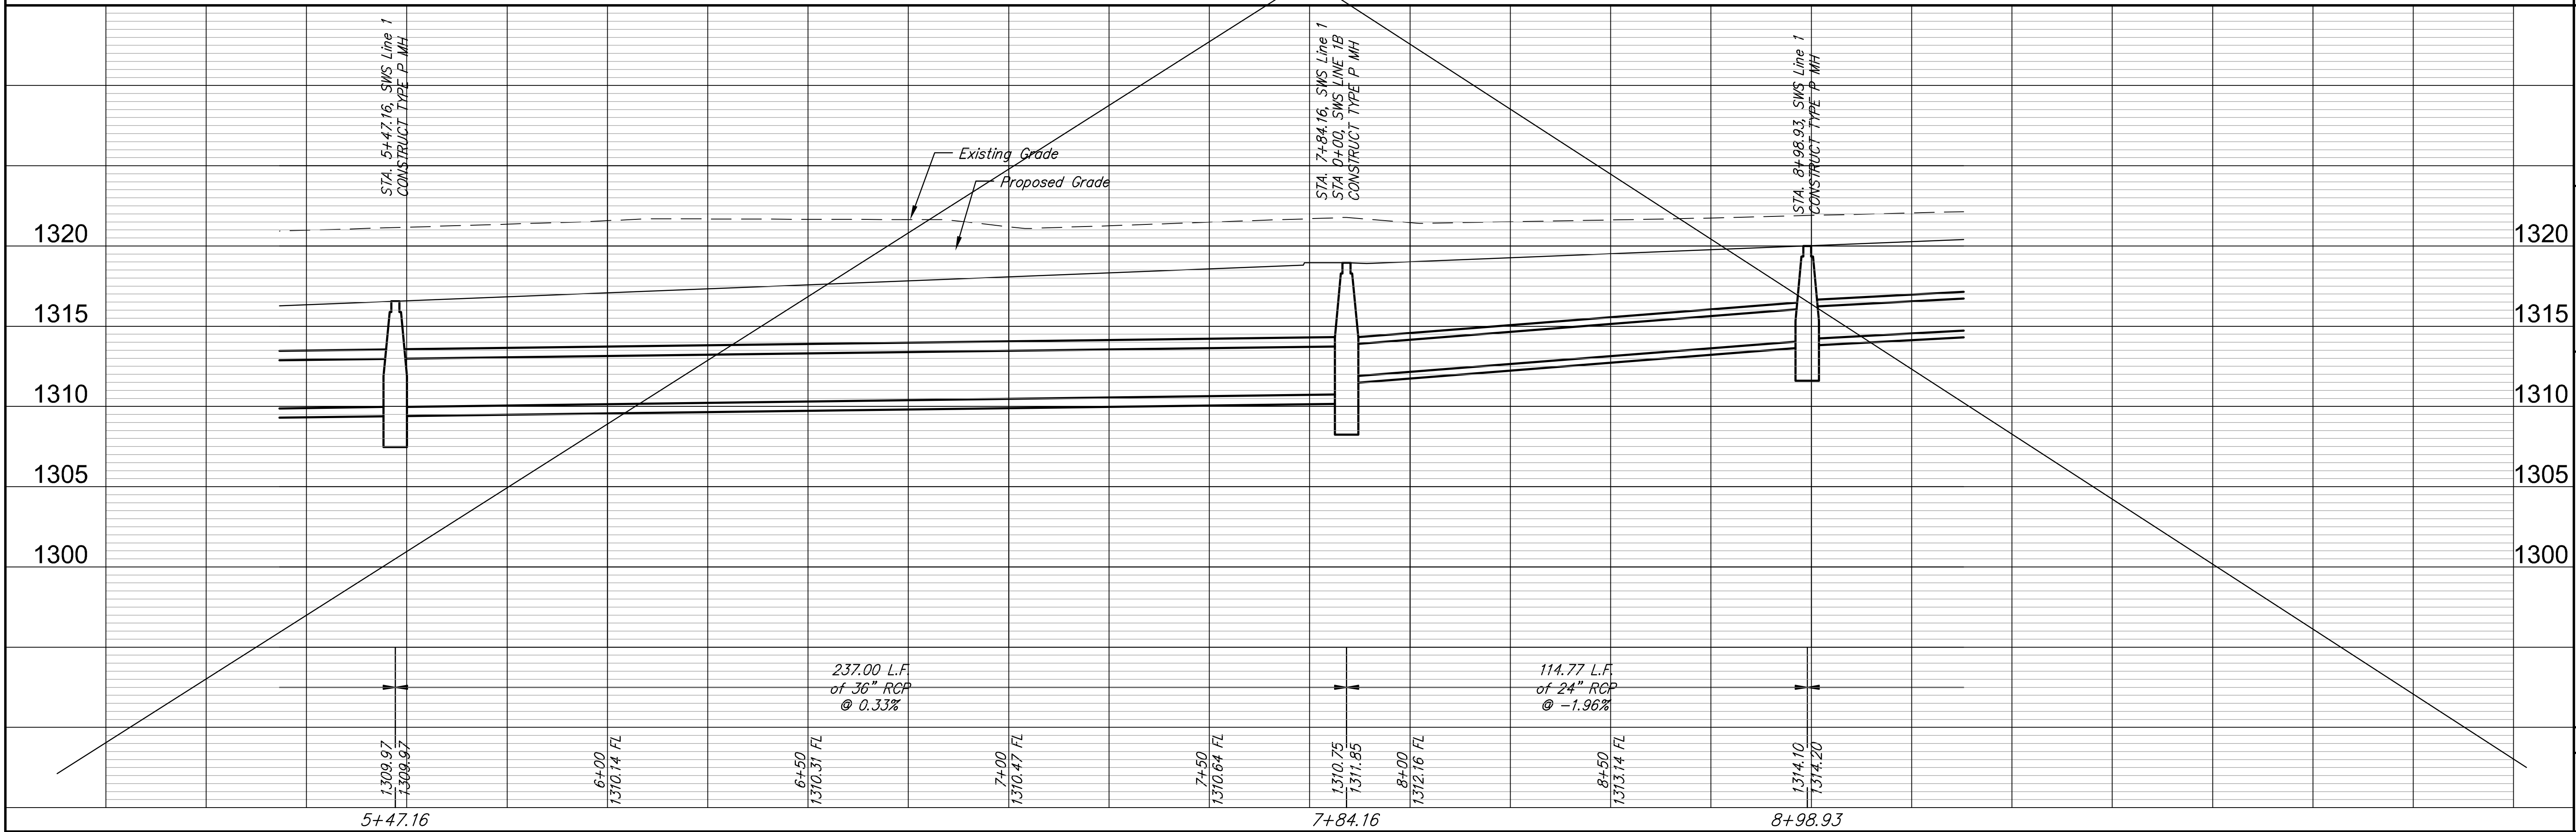

Russell & Bohm, P.A.
 Engineering, Surveying, Land Planning
 604 North Main
 Wichita, Kansas 67203
 (316) 264-4500
 www.russellandbohm.com



REVIEWED
 DATE: May 9, 2012
 DESIGN
 DATE: June 7, 2012
 DRAWN
 DATE: June 7, 2012
 PROJECT NUMBER
 468-94615
 DRAWING FILE
 Engineering Base [SWS Line 3]

SIERRA HILLS 2ND ADDITION
 SWS Line 1(2)
 WICHITA, KANSAS

RB JOB
 3268E
 SHEET
 5
 OF
 43