



Sierra Hills 2nd Addition

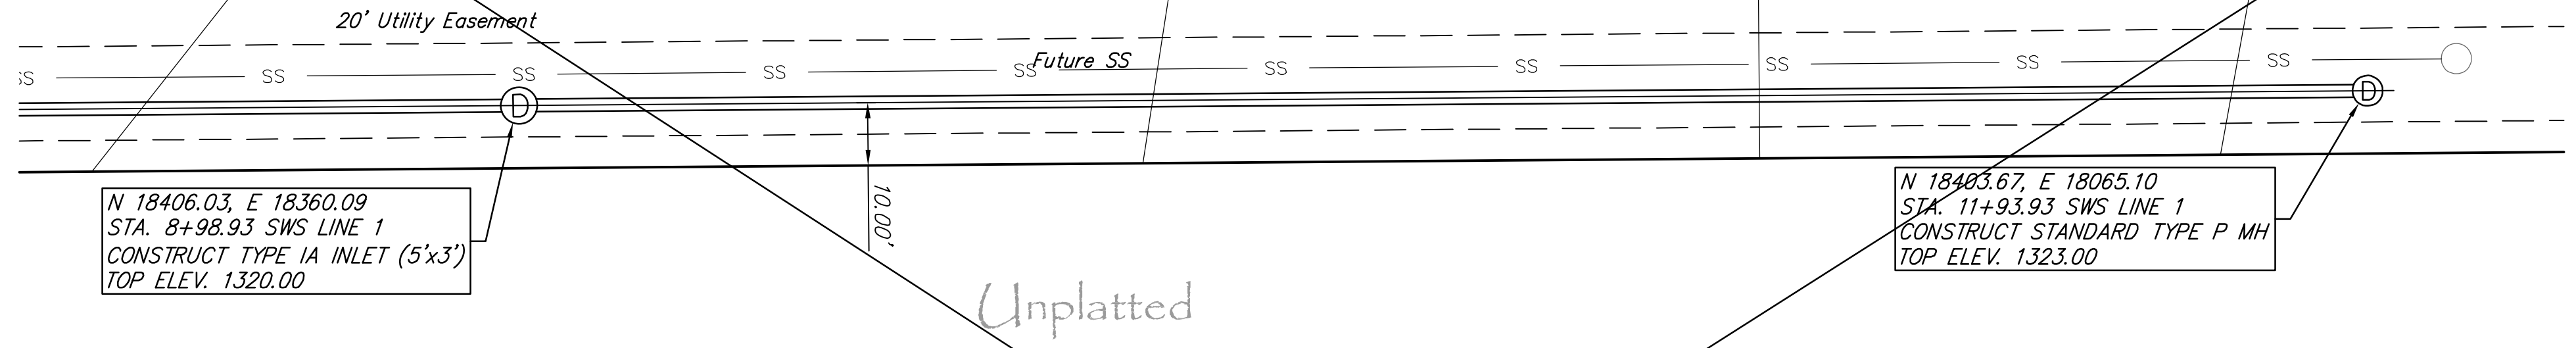


N 18406.03, E 18360.09
 STA. 8+98.93 SWS LINE 1
 CONSTRUCT TYPE IA INLET (5'x3')
 TOP ELEV. 1320.00

N 18463.67, E 18065.10
 STA. 11+93.93 SWS LINE 1
 CONSTRUCT STANDARD TYPE P MH
 TOP ELEV. 1323.00

This Sheet is not Included with this Contract

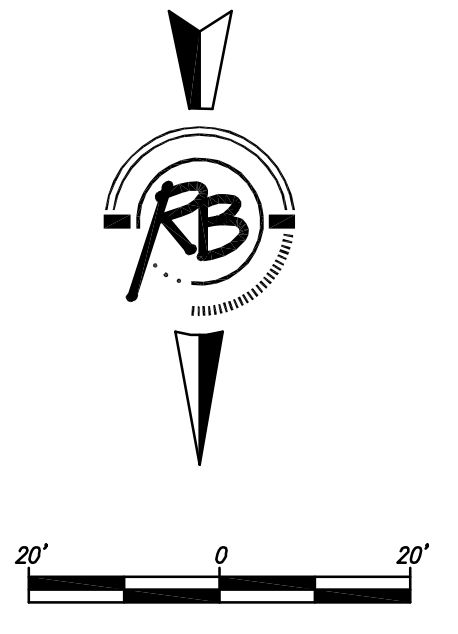

Russell & Bohm, P.A.
 Engineering, Surveying, Land Planning
 604 North Main
 Wichita, Kansas 67203
 (316) 264-4000
 www.russellandbohm.com

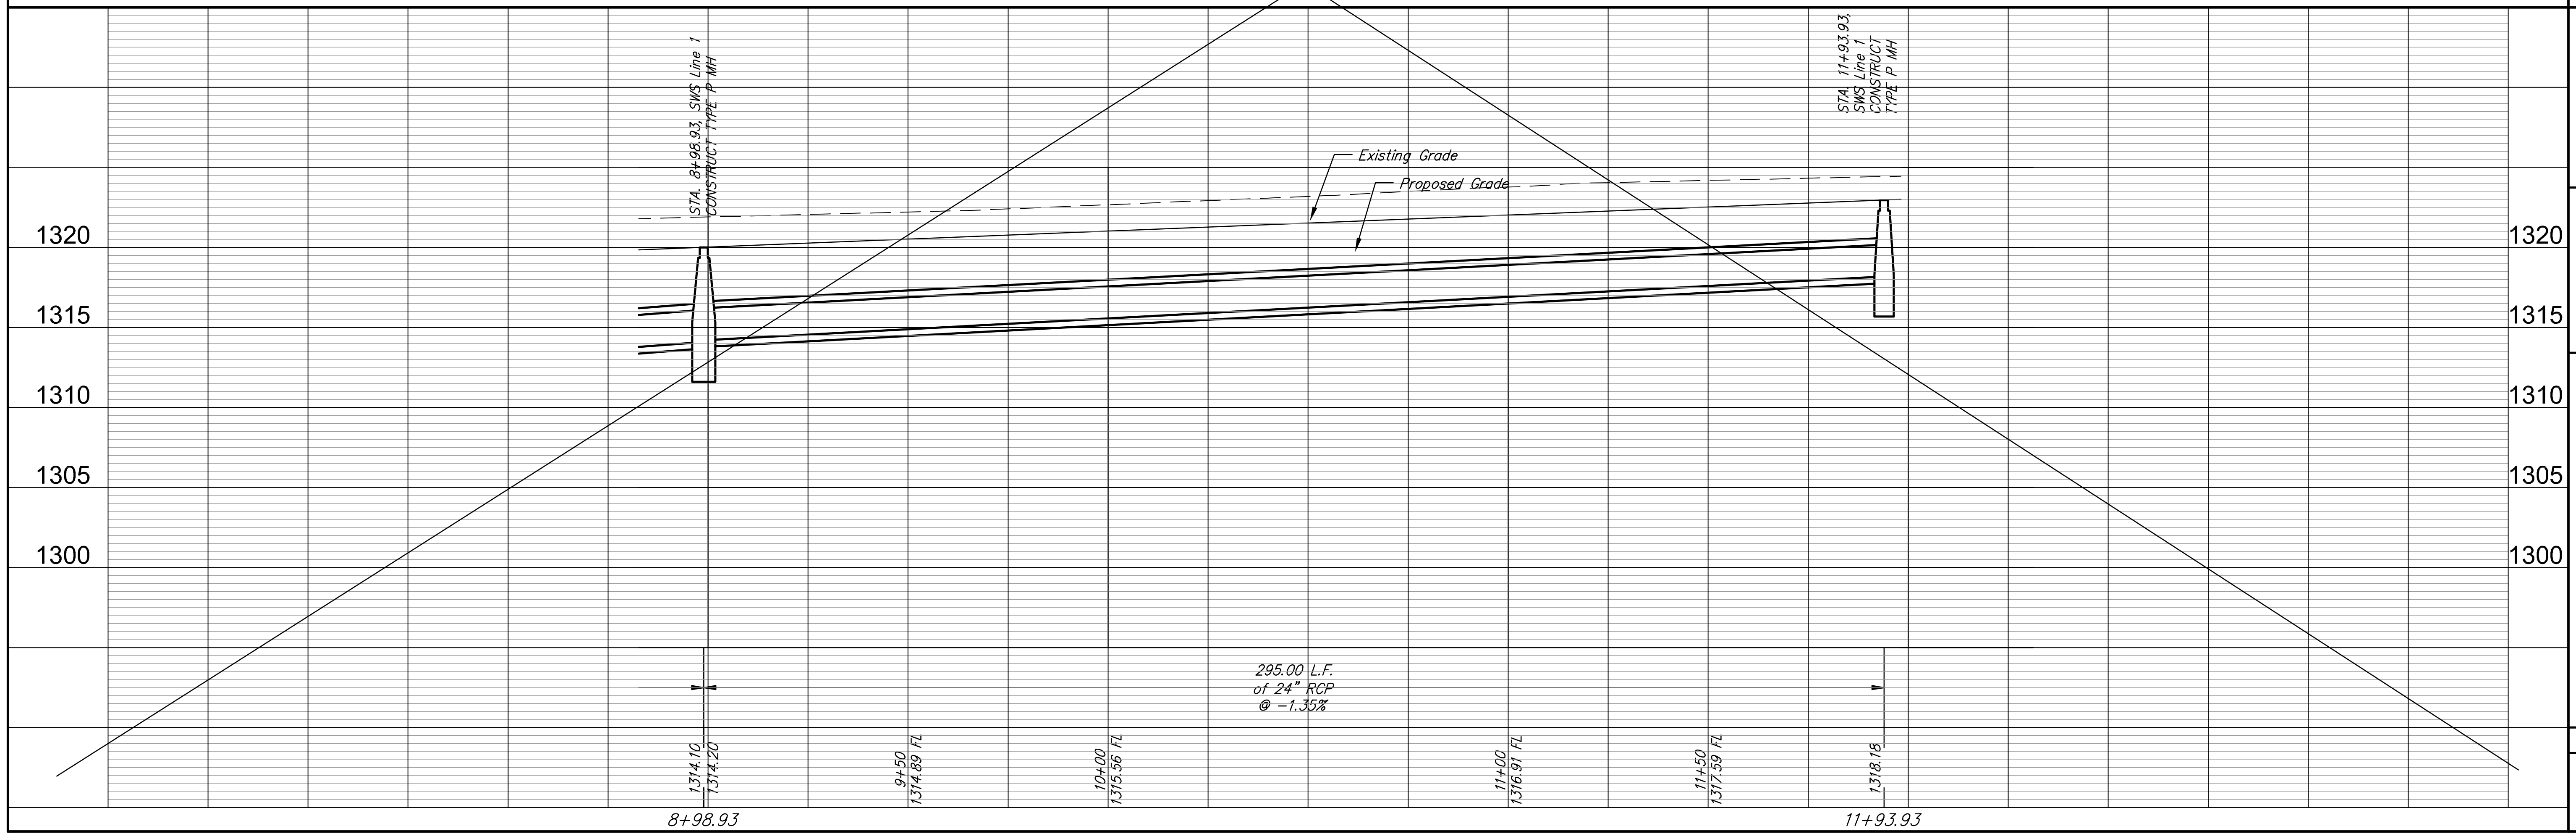

REVIEWED	DATE	REVISION
DESIGN	DATE	REVISION
EUG	June 7, 2012	May 9, 2012
UTILITY	DATE	REVISION
EUG	June 7, 2012	May 9, 2012
PROJECT NUMBER	468-94615	
DRAWING FILE	Engineering Bases [SWS Line 3]	
SIERRA HILLS 2ND ADDITION		
SWS Line 1 (3)		
WICHITA, KANSAS		
RB JOB	3268E	
SHEET	6	
OF	43	