

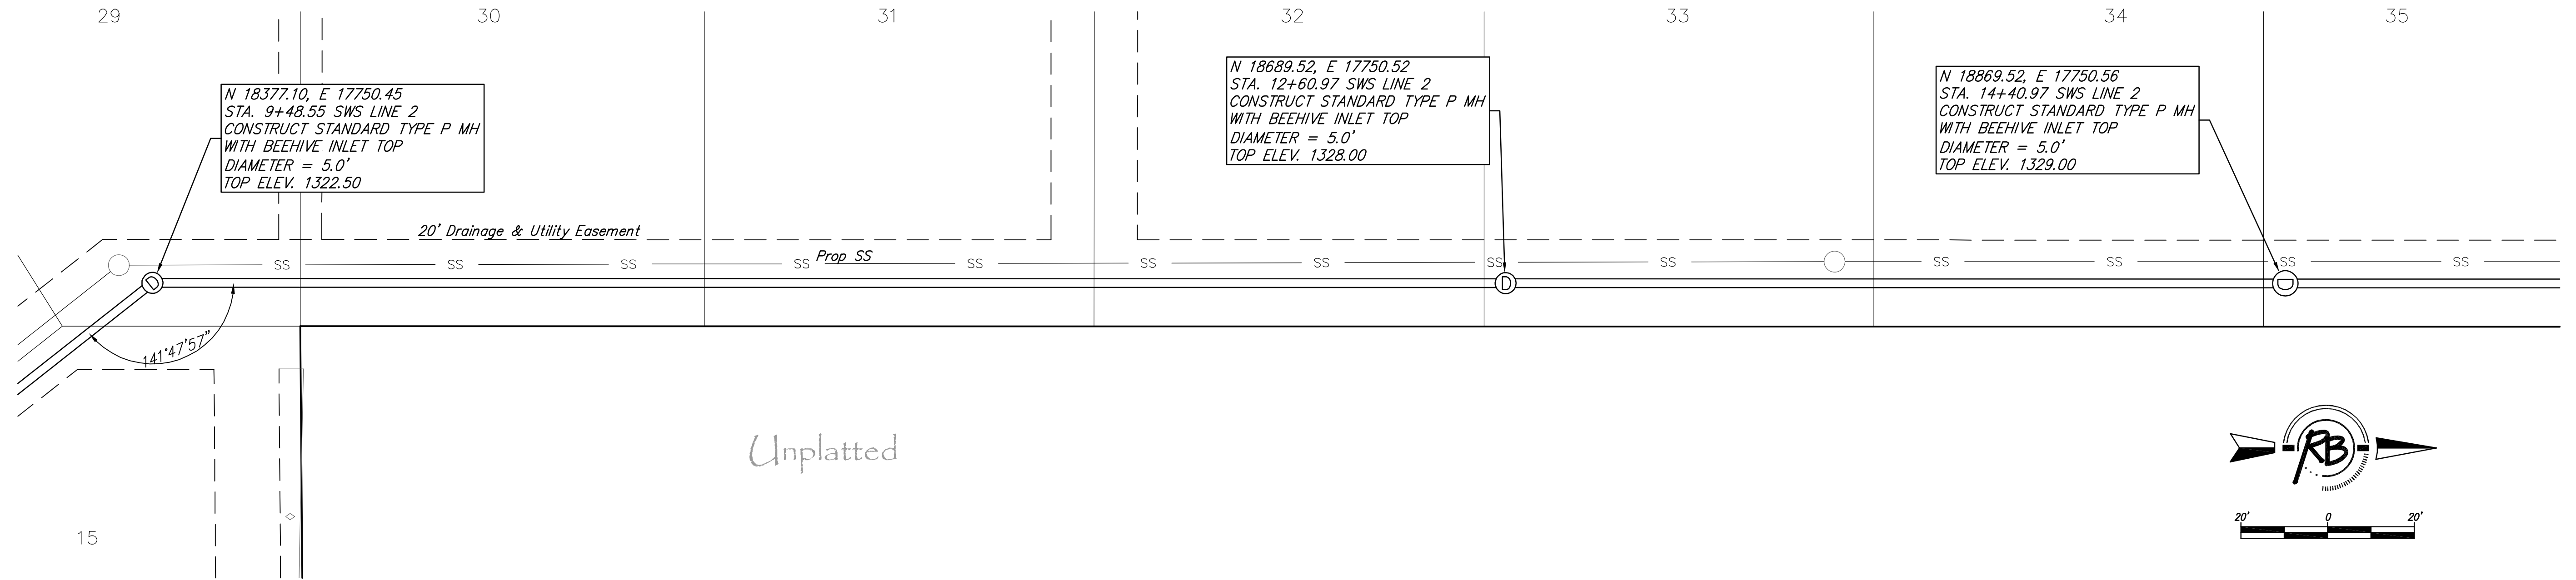


Sierra Hills 2nd Addition

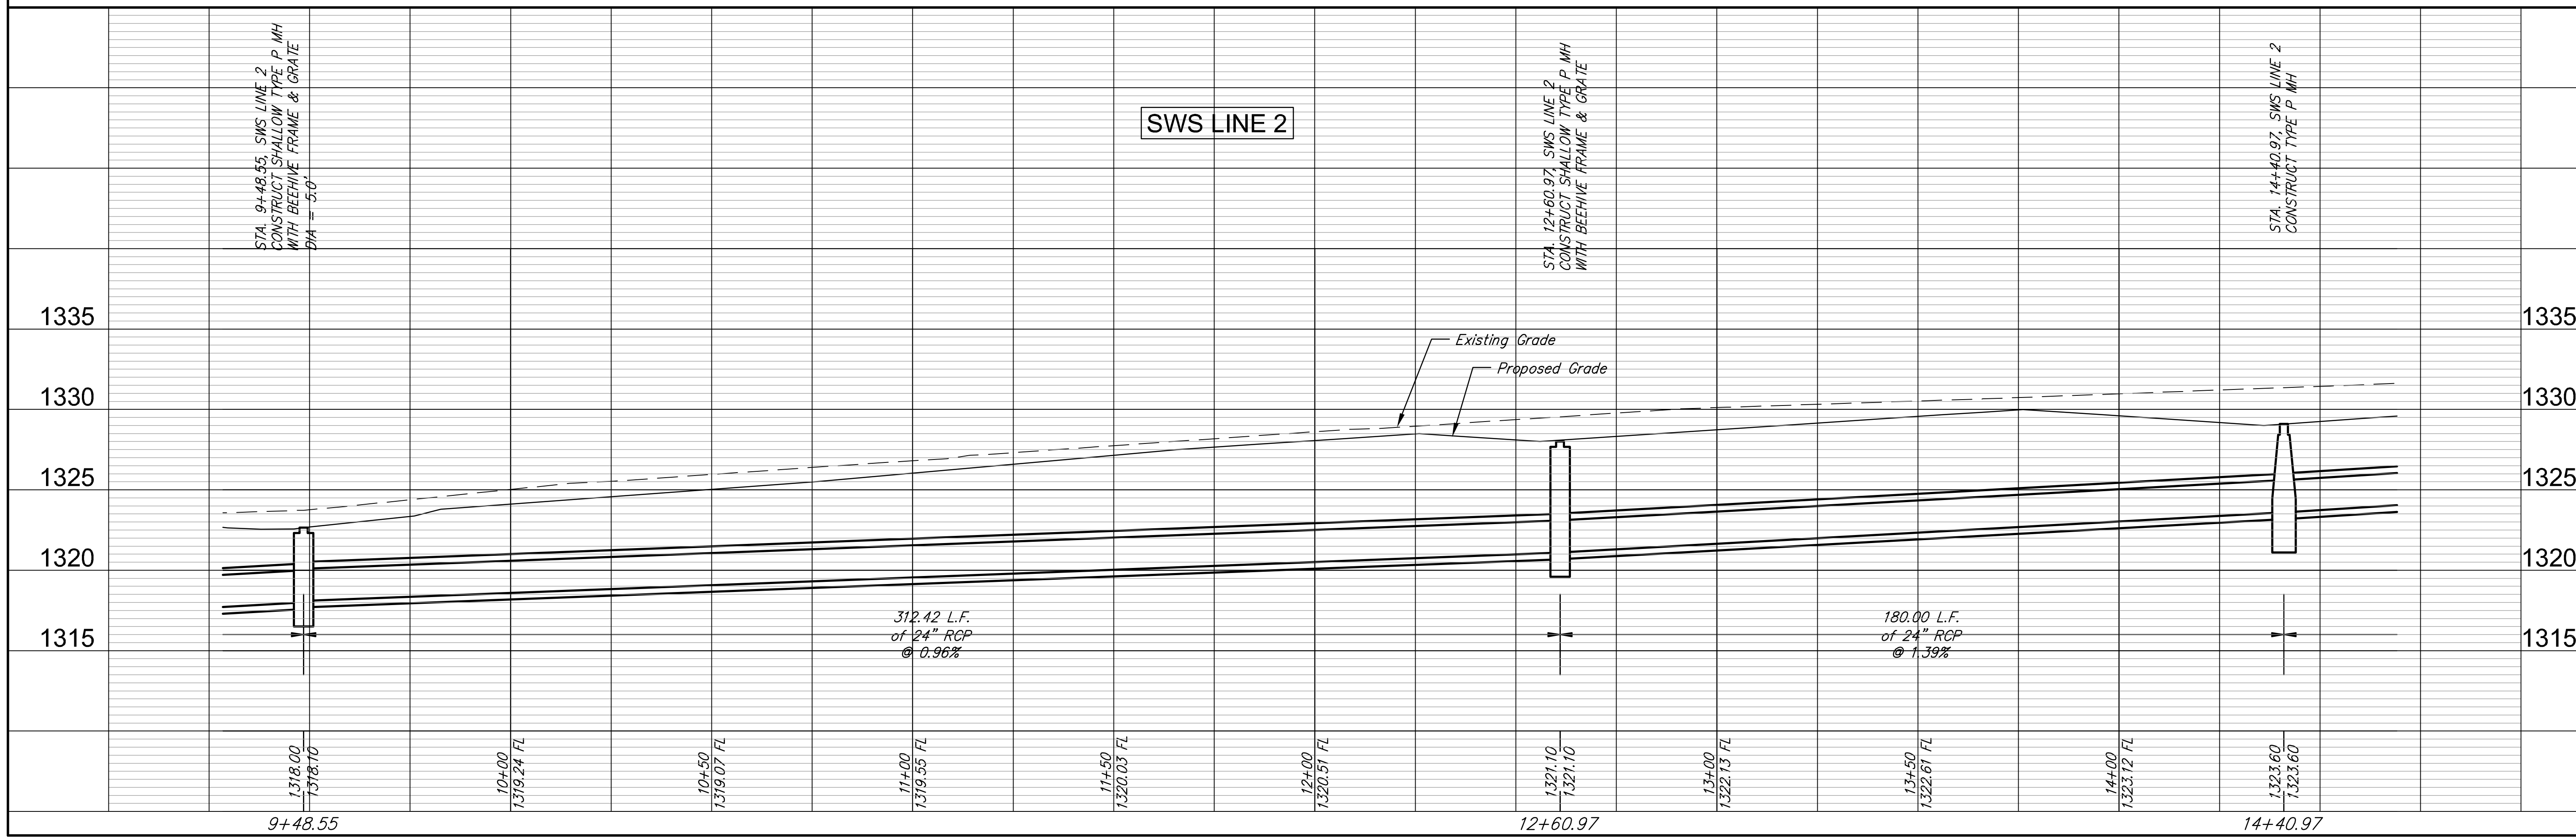

Ruggles & Bohm, P.A.
Engineering, Surveying, Land Planning
604 North Main
Wichita, Kansas 67203
www.ruggles.com
Email: info@ruggles.com

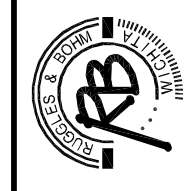

REVIEWED	DATE	REVISION
EJG	June 7, 2012	UTILITY
DESIGN	DATE	REVISION
EJG	June 7, 2012	UTILITY
PROJECT NUMBER	468-94615	
DRAWING FILE	Engineering Base [SWS Line 3 (2)]	

SIERRA HILLS 2ND ADDITION
SWS Line 2 (3)
WICHITA, KANSAS

RB JOB
3268E
SHEET
11
OF
43