


Unplatted

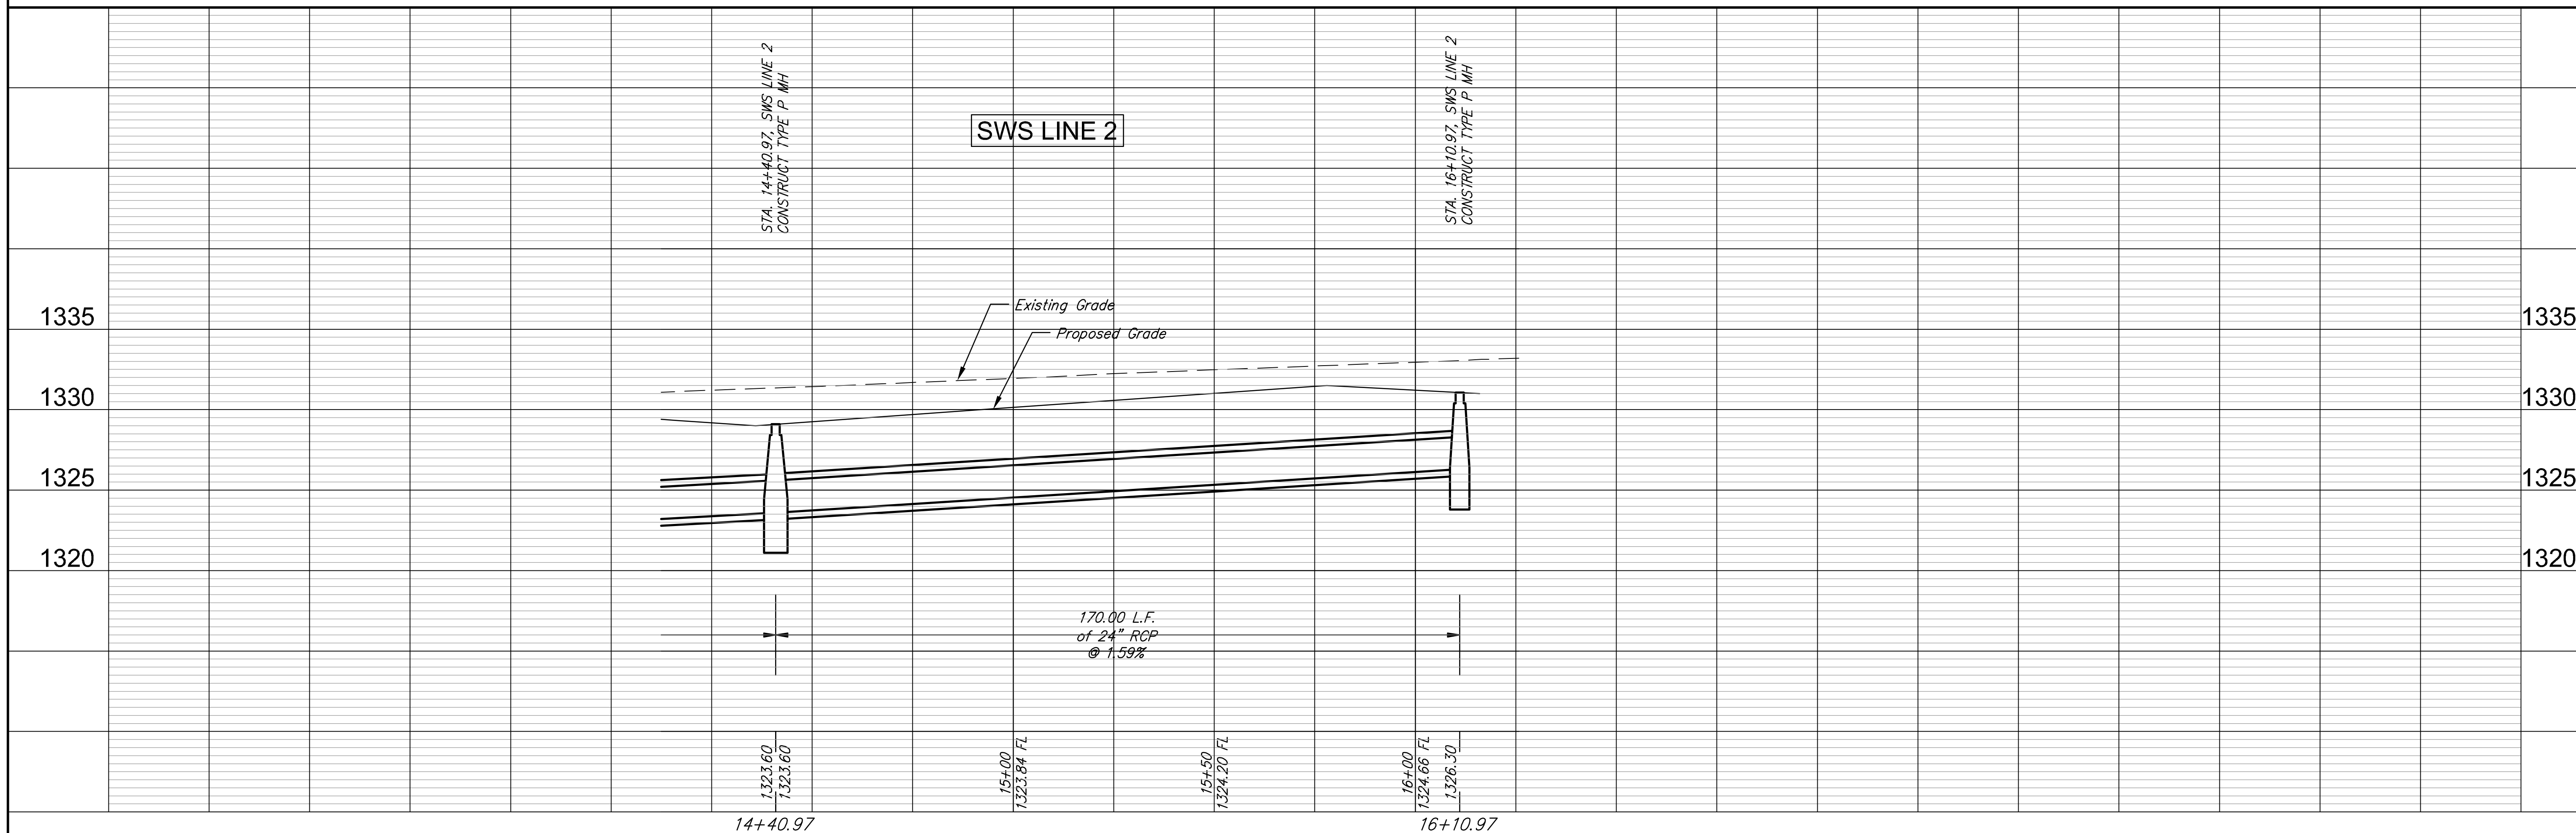

REVIEWED
 DATE: May 9, 2012

DESIGN
 EUG
 UTILITY

PROJECT NUMBER
 468-94615

DRAWING FILE
 Engineering Base [SWS Line 3 (2)]

SIERRA HILLS 2ND ADDITION
 SWS Line 2 (4)
 WICHITA, KANSAS

RB JOB
 3268E

SHEET
 12
 OF
 43

Ruggles & Bohm, P.A.
 Engineering, Surveying, Land Planning
 634 Main St.
 Wichita, Kansas 67203
 www.rugbo.com
 Email: rb@rugbo.com