


Point #	Northing	Easting	Row Description
1	8298.99	20522.54	Iron
2	8297.81	20558.43	Iron
3	8332.99	20974.47	Iron
4	8351.02	20981.44	Iron
5	8435.06	20820.38	Iron
6	8440.33	20825.90	Iron
7	8484.16	20579.21	Iron
8	8438.35	20542.32	Iron
9	8448.33	20911.52	Iron
10	8507.33	20510.96	Iron
11	8506.53	20429.19	Iron
12	8448.53	20429.75	Iron
13	8531.74	20600.00	Iron
14	8534.34	20684.00	Iron
15	8781.92	20997.68	Iron
16	8782.52	20961.68	Iron
17	8532.80	20936.73	Iron
18	8524.58	20994.18	Iron
19	8678.79	20987.86	Iron
20	8667.98	20930.88	Iron
21	8814.48	20923.80	Iron
22	8808.22	20981.56	Iron
23	8868.35	21140.15	Iron
24	8857.35	21139.35	Iron
25	8868.79	21078.16	Iron
26	8891.94	20984.94	Iron
27	8891.41	20926.94	Iron
28	8889.39	20704.83	Iron
29	8951.39	20704.34	Iron
30	8849.92	20834.05	Iron
31	8885.80	20564.46	Iron
32	8818.96	20587.74	Iron
33	8841.98	20473.83	Iron
34	8777.98	20474.46	Iron
35	8841.24	20398.20	Iron
36	8840.62	20354.20	Iron
37	8838.04	20989.21	Iron
38	8774.05	20989.83	Iron
39	8871.48	20011.84	Iron
40	8837.48	20011.21	Iron
41	8838.16	19875.22	Iron
42	8772.16	19875.84	Iron
43	8980.22	20013.72	Iron
44	8980.79	20071.71	Iron
45	8981.21	20084.90	Iron
46	8980.89	20906.76	Iron
47	9180.27	20330.89	Iron
48	9180.89	20394.89	Iron
49	9268.73	20481.50	Iron
50	8333.73	20480.48	Iron
51	8338.40	20838.05	Iron
52	8275.41	20840.07	Iron
53	8283.81	20887.55	Iron
54	8312.85	20837.70	Iron
55	8298.45	20946.12	Iron
56	8288.31	20895.97	Iron
57	8227.47	20910.86	Iron
58	8218.58	20912.27	Iron
59	8238.55	20968.14	Iron
60	8227.68	20968.55	Iron
61	8428.81	20988.66	Iron
62	8428.21	20925.66	Iron
63	8672.33	20823.38	Iron
64	8672.83	20887.37	Iron
65	8798.59	20891.74	Iron
66	8737.07	20874.11	Iron
67	8816.43	20891.29	Iron
68	8835.43	20890.91	Iron
69	8894.44	20701.76	Iron
70	8954.43	20700.59	Iron
71	8952.70	20812.60	Iron
72	8892.71	20813.78	Iron
73	8834.17	20826.83	Iron
74	8808.09	20827.48	Iron
75	8745.13	20848.77	Iron
76	8745.13	20304.03	Iron
77	8808.12	20371.36	Iron
78	8816.25	20455.27	Iron
79	8752.88	20352.64	Iron
80	8744.02	20077.98	Iron
81	8807.80	20070.61	Iron
82	8938.06	19884.50	Iron
83	8358.98	19878.86	Iron
84	8361.98	20208.85	Iron
85	8281.59	20472.30	Iron
86	8441.91	20794.87	Iron
87	8385.91	20785.39	Iron
88	8307.65	20875.13	Iron
89	8310.17	21145.25	Iron
90	8597.69	21133.52	Iron
91	8697.55	21171.61	Iron
92	8922.54	21115.56	Iron
93	8947.05	21090.33	Iron
94	8942.65	20865.38	Iron
95	8953.69	20765.10	Iron

Point #	Northing	Easting	Row Description
6000	8303.54	20509.19	0+00
6001	8318.02	20518.12	0+17.87
6002	8370.40	20524.89	0+69.69
6003	8478.14	20581.55	1+83.98
6004	8483.74	20587.77	2+02.35
6005	8500.46	20606.31	2+27.32
6006	8512.42	20603.40	5+38.29
6008	8501.50	20529.00	0+57.51
6009	8500.46	20421.70	1+64.82
6010	8517.02	20404.81	1+88.48
6011	8516.70	20371.90	2+21.39
6012	8483.20	20348.85	2+54.30
6013	8460.29	20349.17	2+87.21
6014	8437.25	20372.67	3+20.12
6015	8437.67	20415.67	3+63.12
6016	8475.58	21165.10	0+00
6017	8874.79	21078.86	0+86.24
6018	8897.94	20985.65	1+82.29
6019	8897.46	20932.89	2+35.05
6020	8896.22	20795.94	3+72.00
6021	8885.39	20704.87	4+63.08
6022	8848.34	20609.56	5+72.44
6023	8828.23	20589.39	6+01.67
6024	8820.02	20579.40	6+14.61
6025	8783.98	20474.40	7+27.55
6026	8783.60	20434.76	7+67.19
6027	8891.46	20332.94	0+06.00
6028	8813.83	20928.77	0+81.63
6029	8781.36	20927.83	1+16.26
6030	8669.10	20936.77	2+29.09
6031	8546.53	20942.23	3+52.20
6032	8524.02	20940.01	3+74.82
6033	8521.69	20832.34	3+82.84
6034	8482.67	20916.82	4+15.75
6035	8457.11	20927.60	4+52.90
6036	8444.42	20951.34	4+79.81
6037	8455.20	20986.89	5+16.96
6038	8484.23	21002.41	5+49.87
6039	8515.72	20992.86	5+82.78
6040	8783.40	20414.76	7+87.19

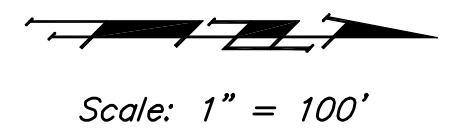

B Woods North 3rd Add. Ph. I
Baughman COORDINATE SHEET
 WATER DISTRIBUTION SYSTEM

Baughman Company, P.A. 315 Ella St. Wichita, KS 67211 P 316-262-7271 F 316-262-0149
 ENGINEERING | SURVEYING | PLANNING | LANDSCAPE ARCHITECTURE

PROJECT NUMBER: 448-90554
 DESIGN: AEG
 DRAWN: TMS

APPROVED: DATE 06/12

SCALE: Noted
 SHEET: 12 OF 13