
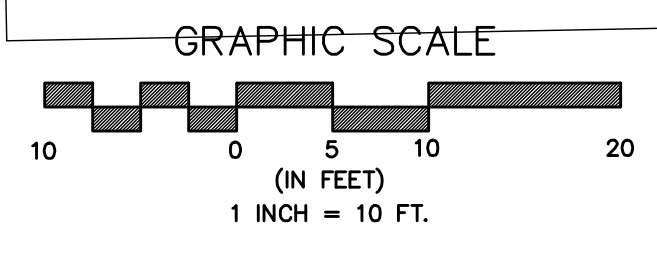


9/11/08

n-Mar

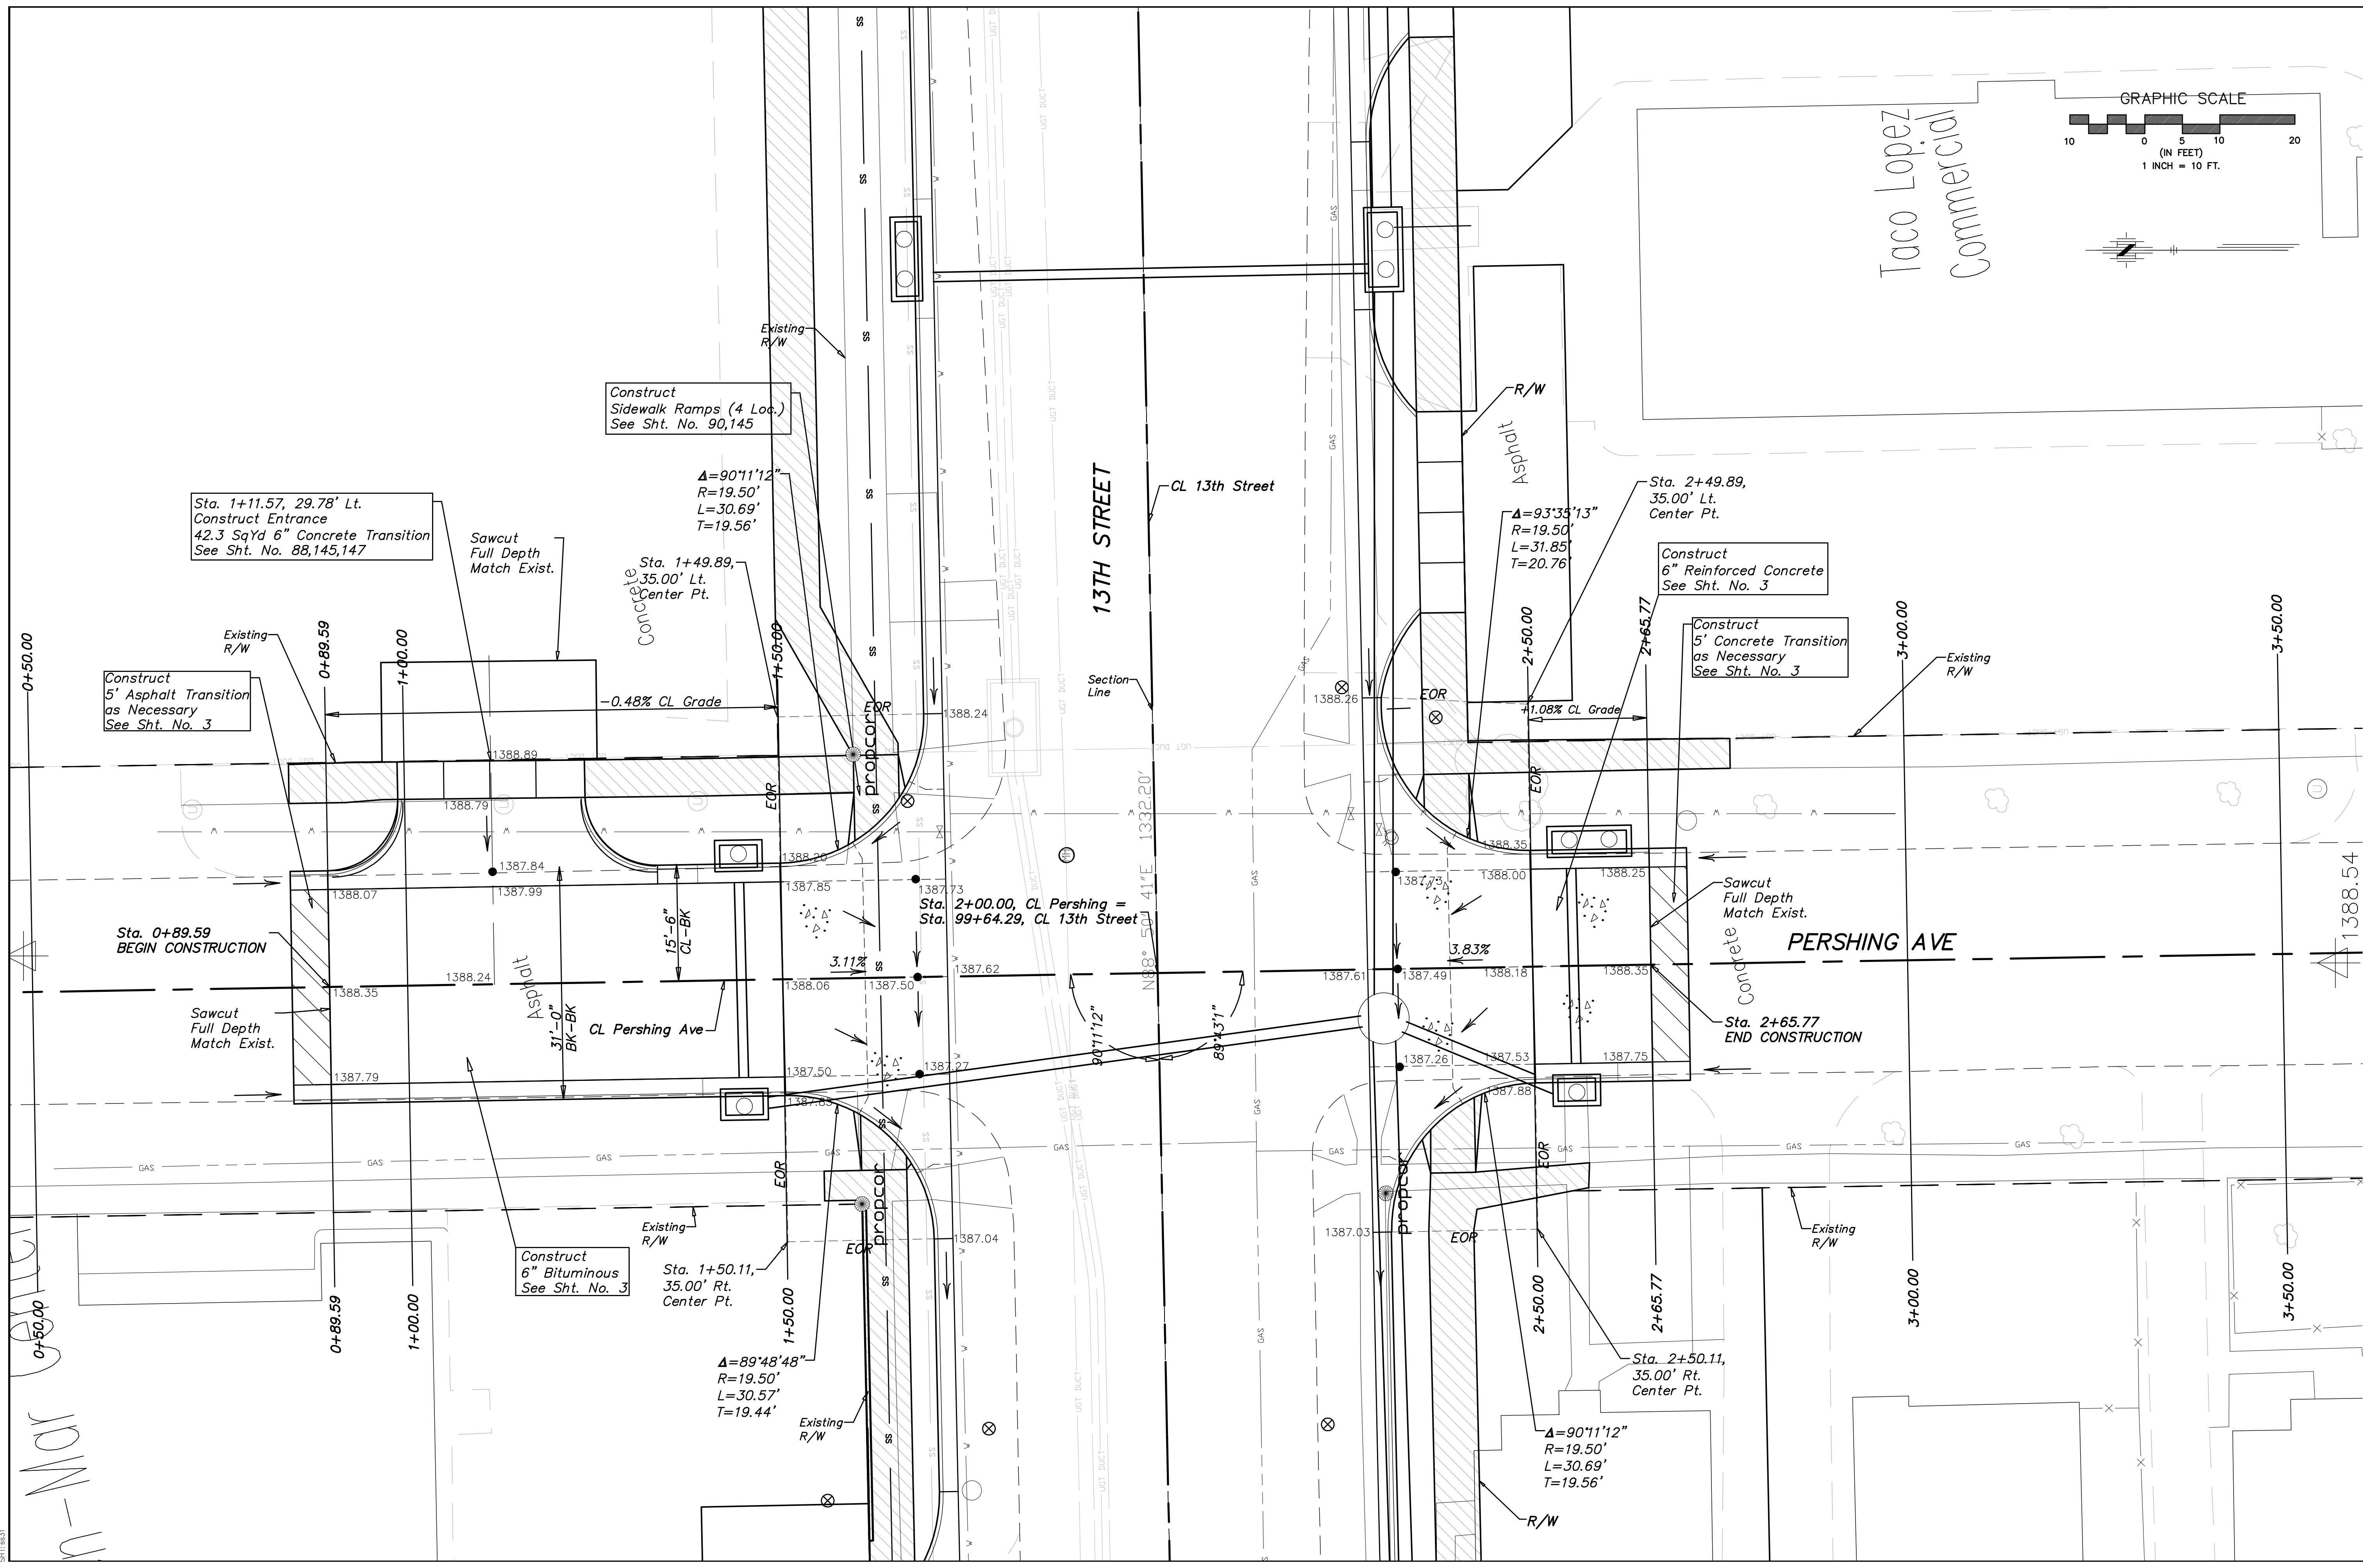

No.	Date	By	Approved

13th STREET NORTH FROM HYDRAULIC TO OLIVER STREET & DRAINAGE IMPROVEMENTS
 Pershing Avenue
CITY OF WICHITA, KANSAS
 JAMES L. ARMOUR, P.E. - CITY ENGINEER

POE & ASSOCIATES, INC.
 CONSULTING ENGINEERS
 5940 E. Central, Suite 200 • Wichita, KS 67208-4242
 Phone 316/685-4111 • FAX 316/685-4444

FINAL
 Designed By: PAF / JUU
 Drawn By: JUU
 Pce Job No.: 1871A
 Date: July 2008
 Sheet 58 of 374