
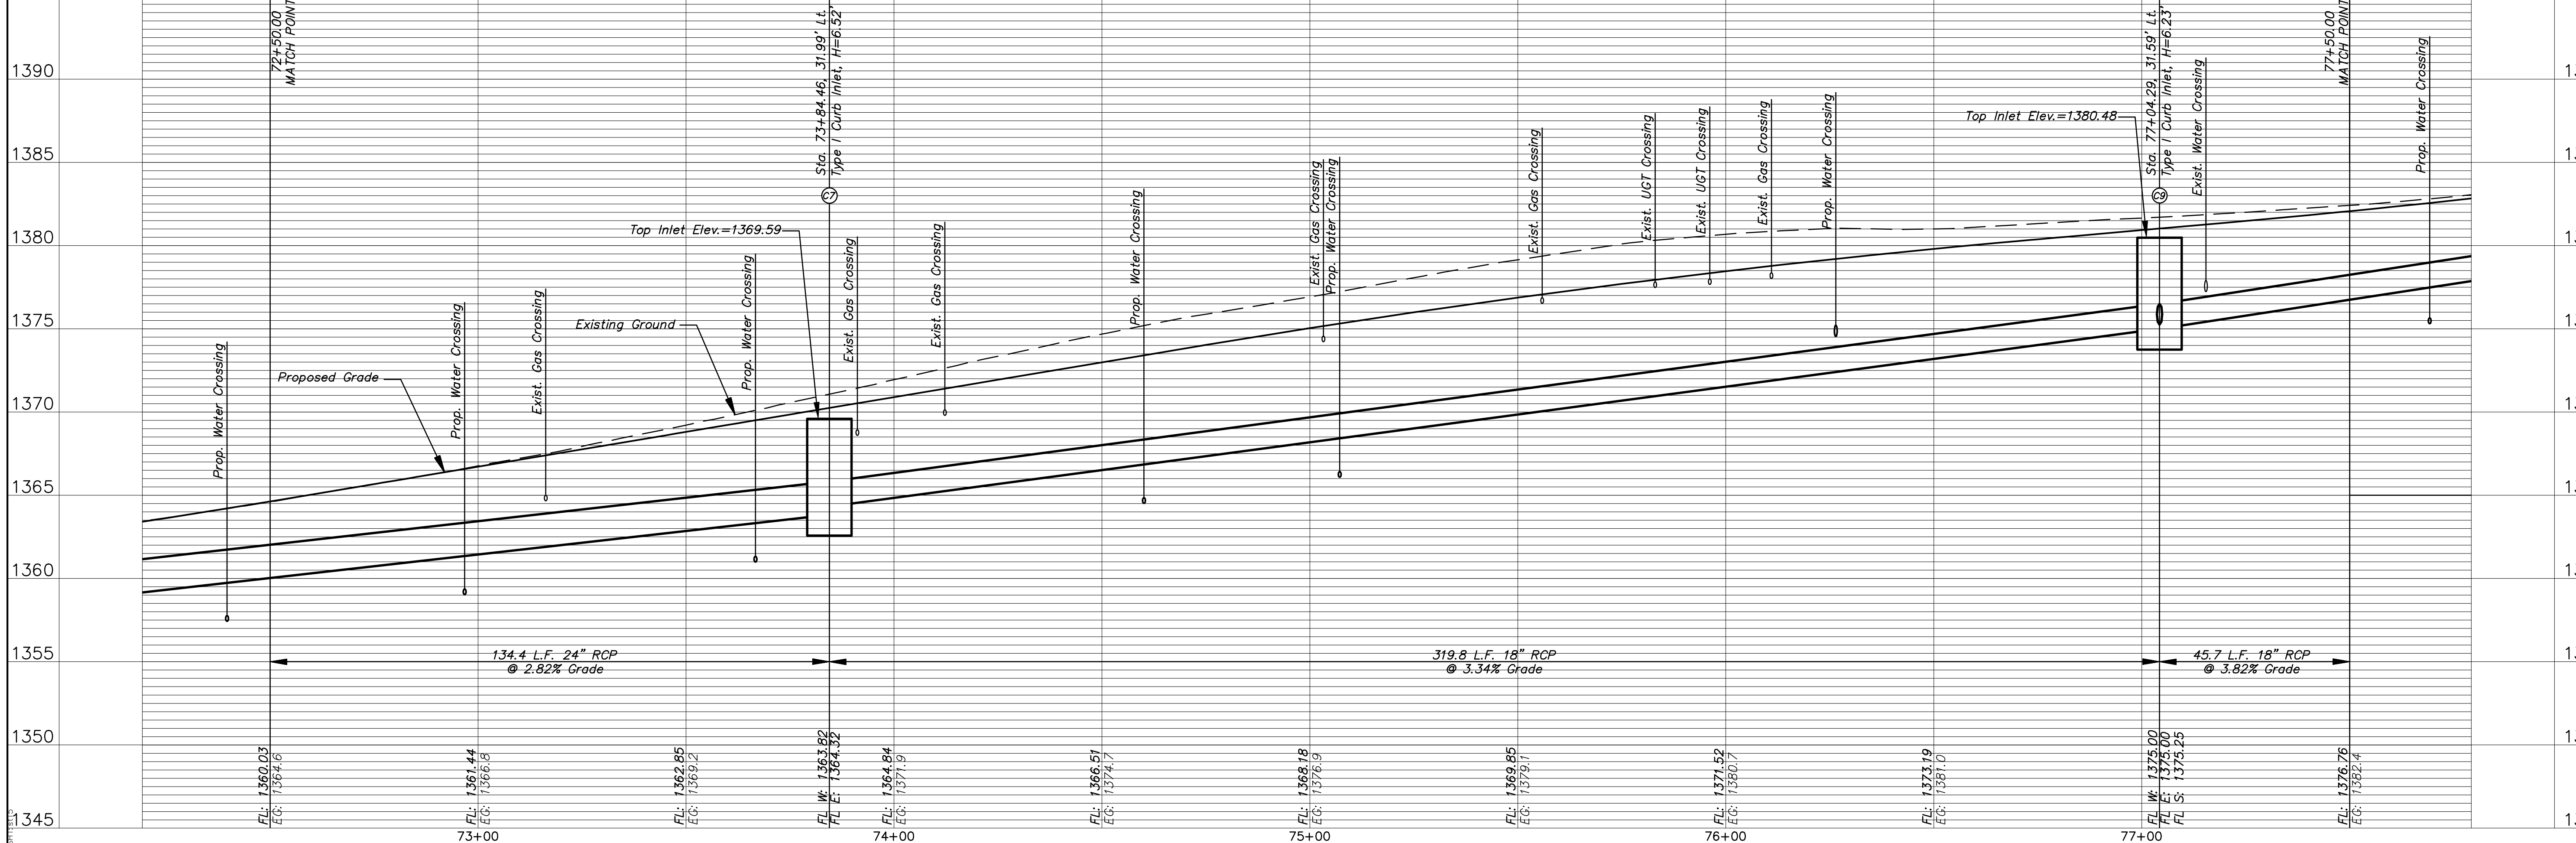
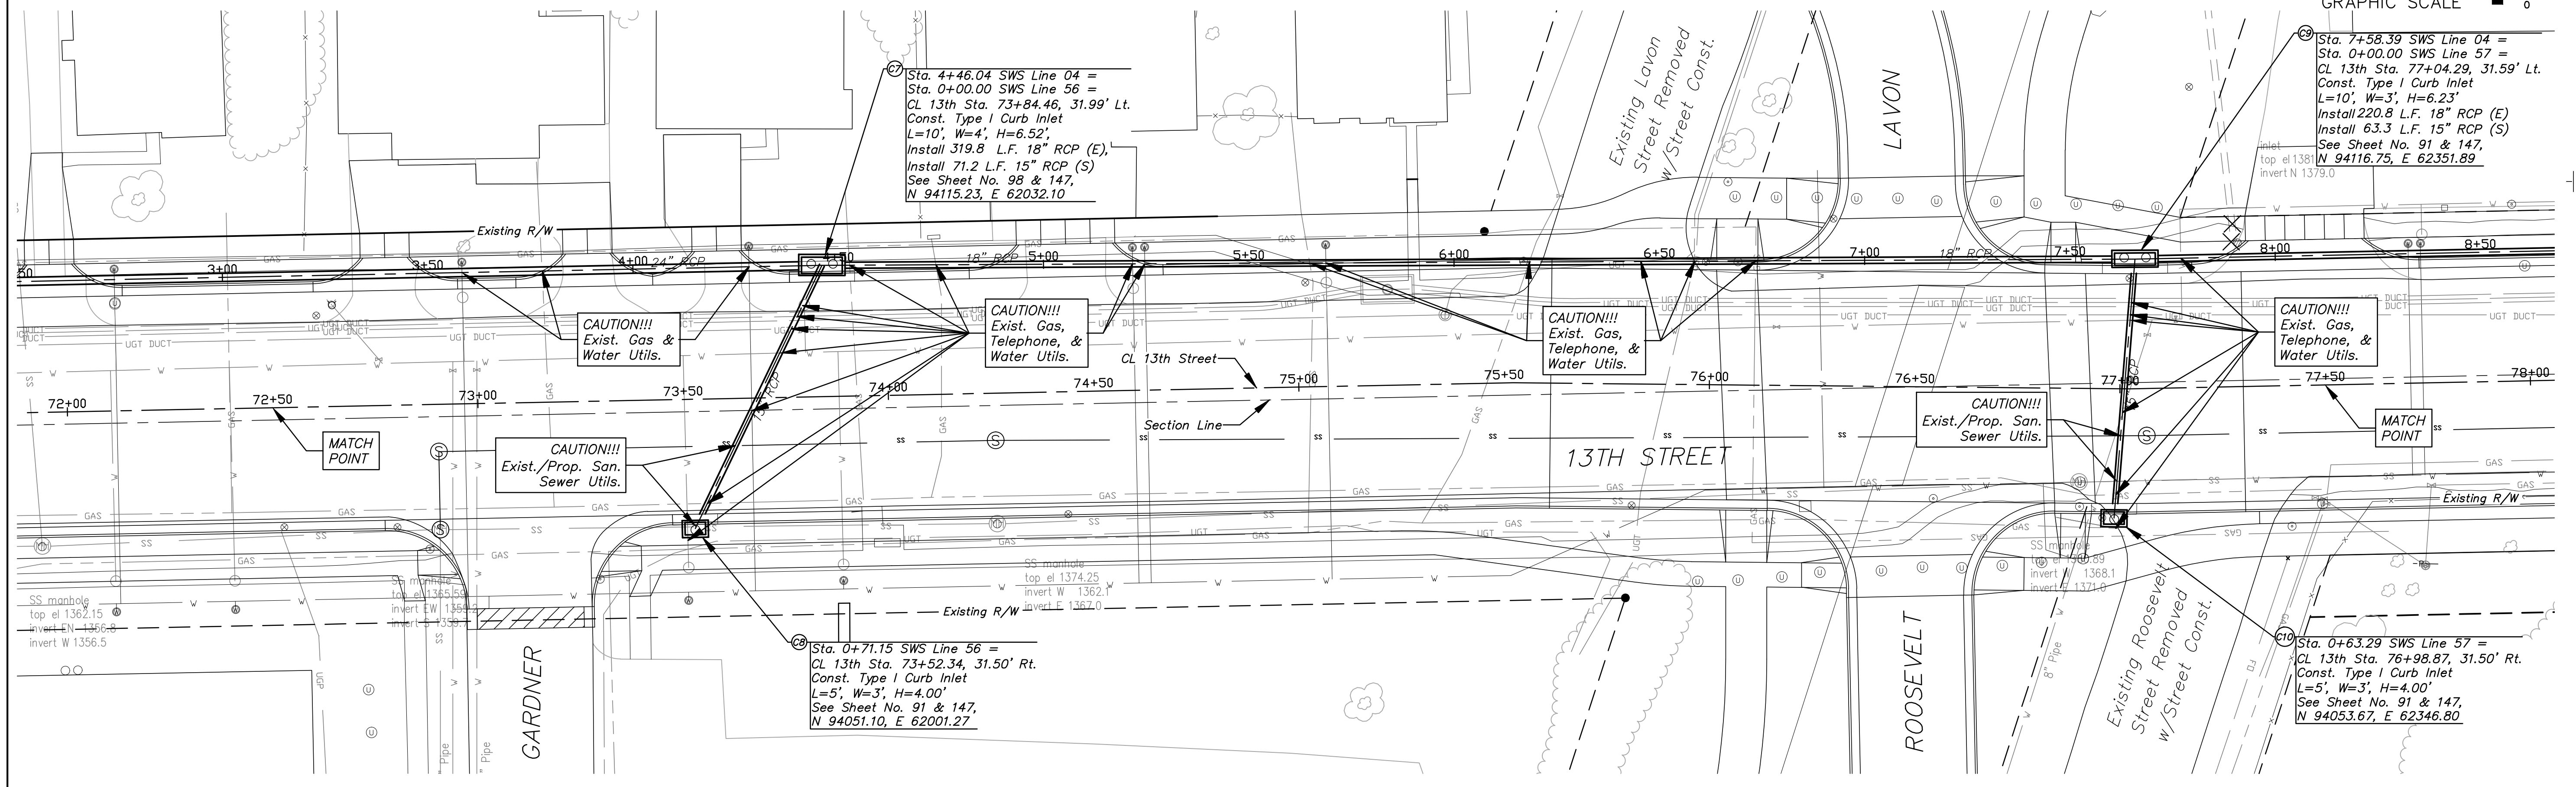


1 Connect SWS to Proposed RCB/RCP as Shown in Profile  
 Existing Structure to be Removed by Others

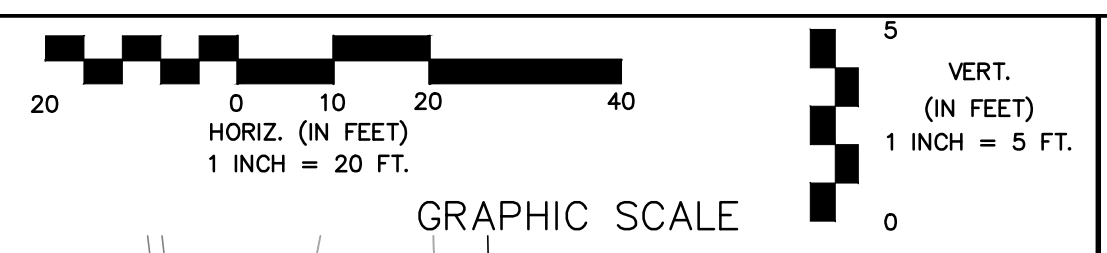

13TH STREET NORTH FROM HYDRAULIC TO OLIVER STREET & DRAINAGE IMPROVEMENTS STORM SEWER PLAN & PROFILE CITY OF WICHITA, KANSAS  
 JAMES L. ARMOUR, P.E., L.S. - CITY ENGINEER  
 C.O.W. Proj.# 472-84320 O.C.A.# 708933

POE & ASSOCIATES, INC. CONSULTING ENGINEERS  
 5940 E. Central, Suite 200 Wichita, KS 67208-4242  
 Phone 316/635-4111 FAX 316/635-4444

Designed By: J. DICKMAN  
 Drawn By: M. TUCKER  
 P.O. Job No.: 1871A  
 Date: March 2012