


13th Sta. 0+55 to 0+57 Lt.

13th Sta. 0+56 to 0+58 Rt.

13th Sta. 1+78 to 2+34 Lt.

13th Sta. 1+79 to 1+81 Rt.

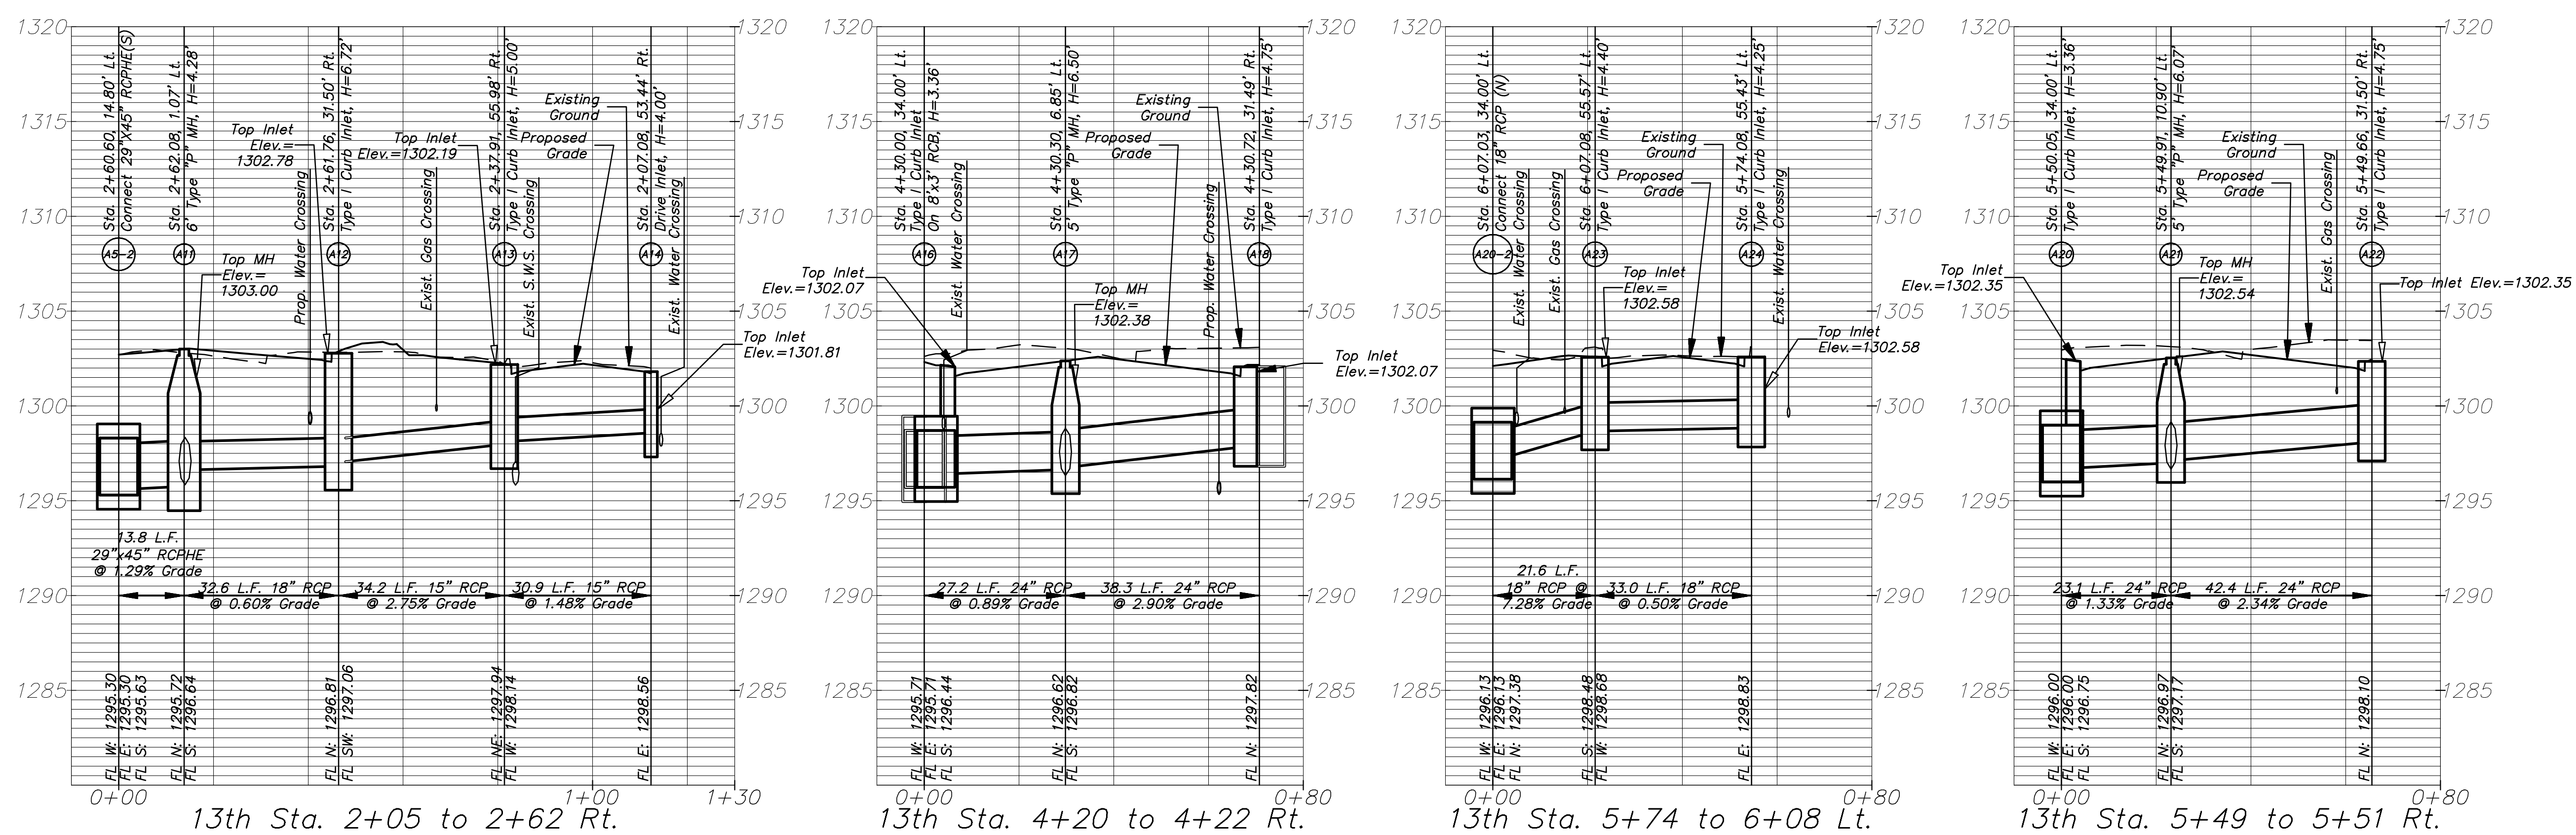

13th Sta. 2+05 to 2+62 Rt.

13th Sta. 4+20 to 4+22 Rt.

13th Sta. 5+74 to 6+08 Lt.

13th Sta. 5+49 to 5+51 Rt.

Sheet 124

**FINAL**

Designed By: J. DICKMAN  
 Drawn By: M. TUCKER  
 P.O. Box No.: 1871A  
 Date: March 2012

**POE & ASSOCIATES, INC.**  
 CONSULTING ENGINEERS  
 5940 E. Central, Suite 200 • Wichita, KS 67208-4242  
 Phone 316/685-4114 • FAX 316/685-4444

**13TH STREET NORTH FROM HYDRAULIC TO OLIVER**  
 STREET & DRAINAGE IMPROVEMENTS  
 STORM SEWER PLAN & PROFILE  
 CITY OF WICHITA, KANSAS  
 JAMES L. ARMOUR, P.E., L.S. - CITY ENGINEER  
 C.O.W. Proj.# 472-84320 O.C.A.# 708933

No.	Date	By	Approved	Revision

Sheet 124 of 374