


CONTOUR MAP 6'X4' RCB STA. 69+38

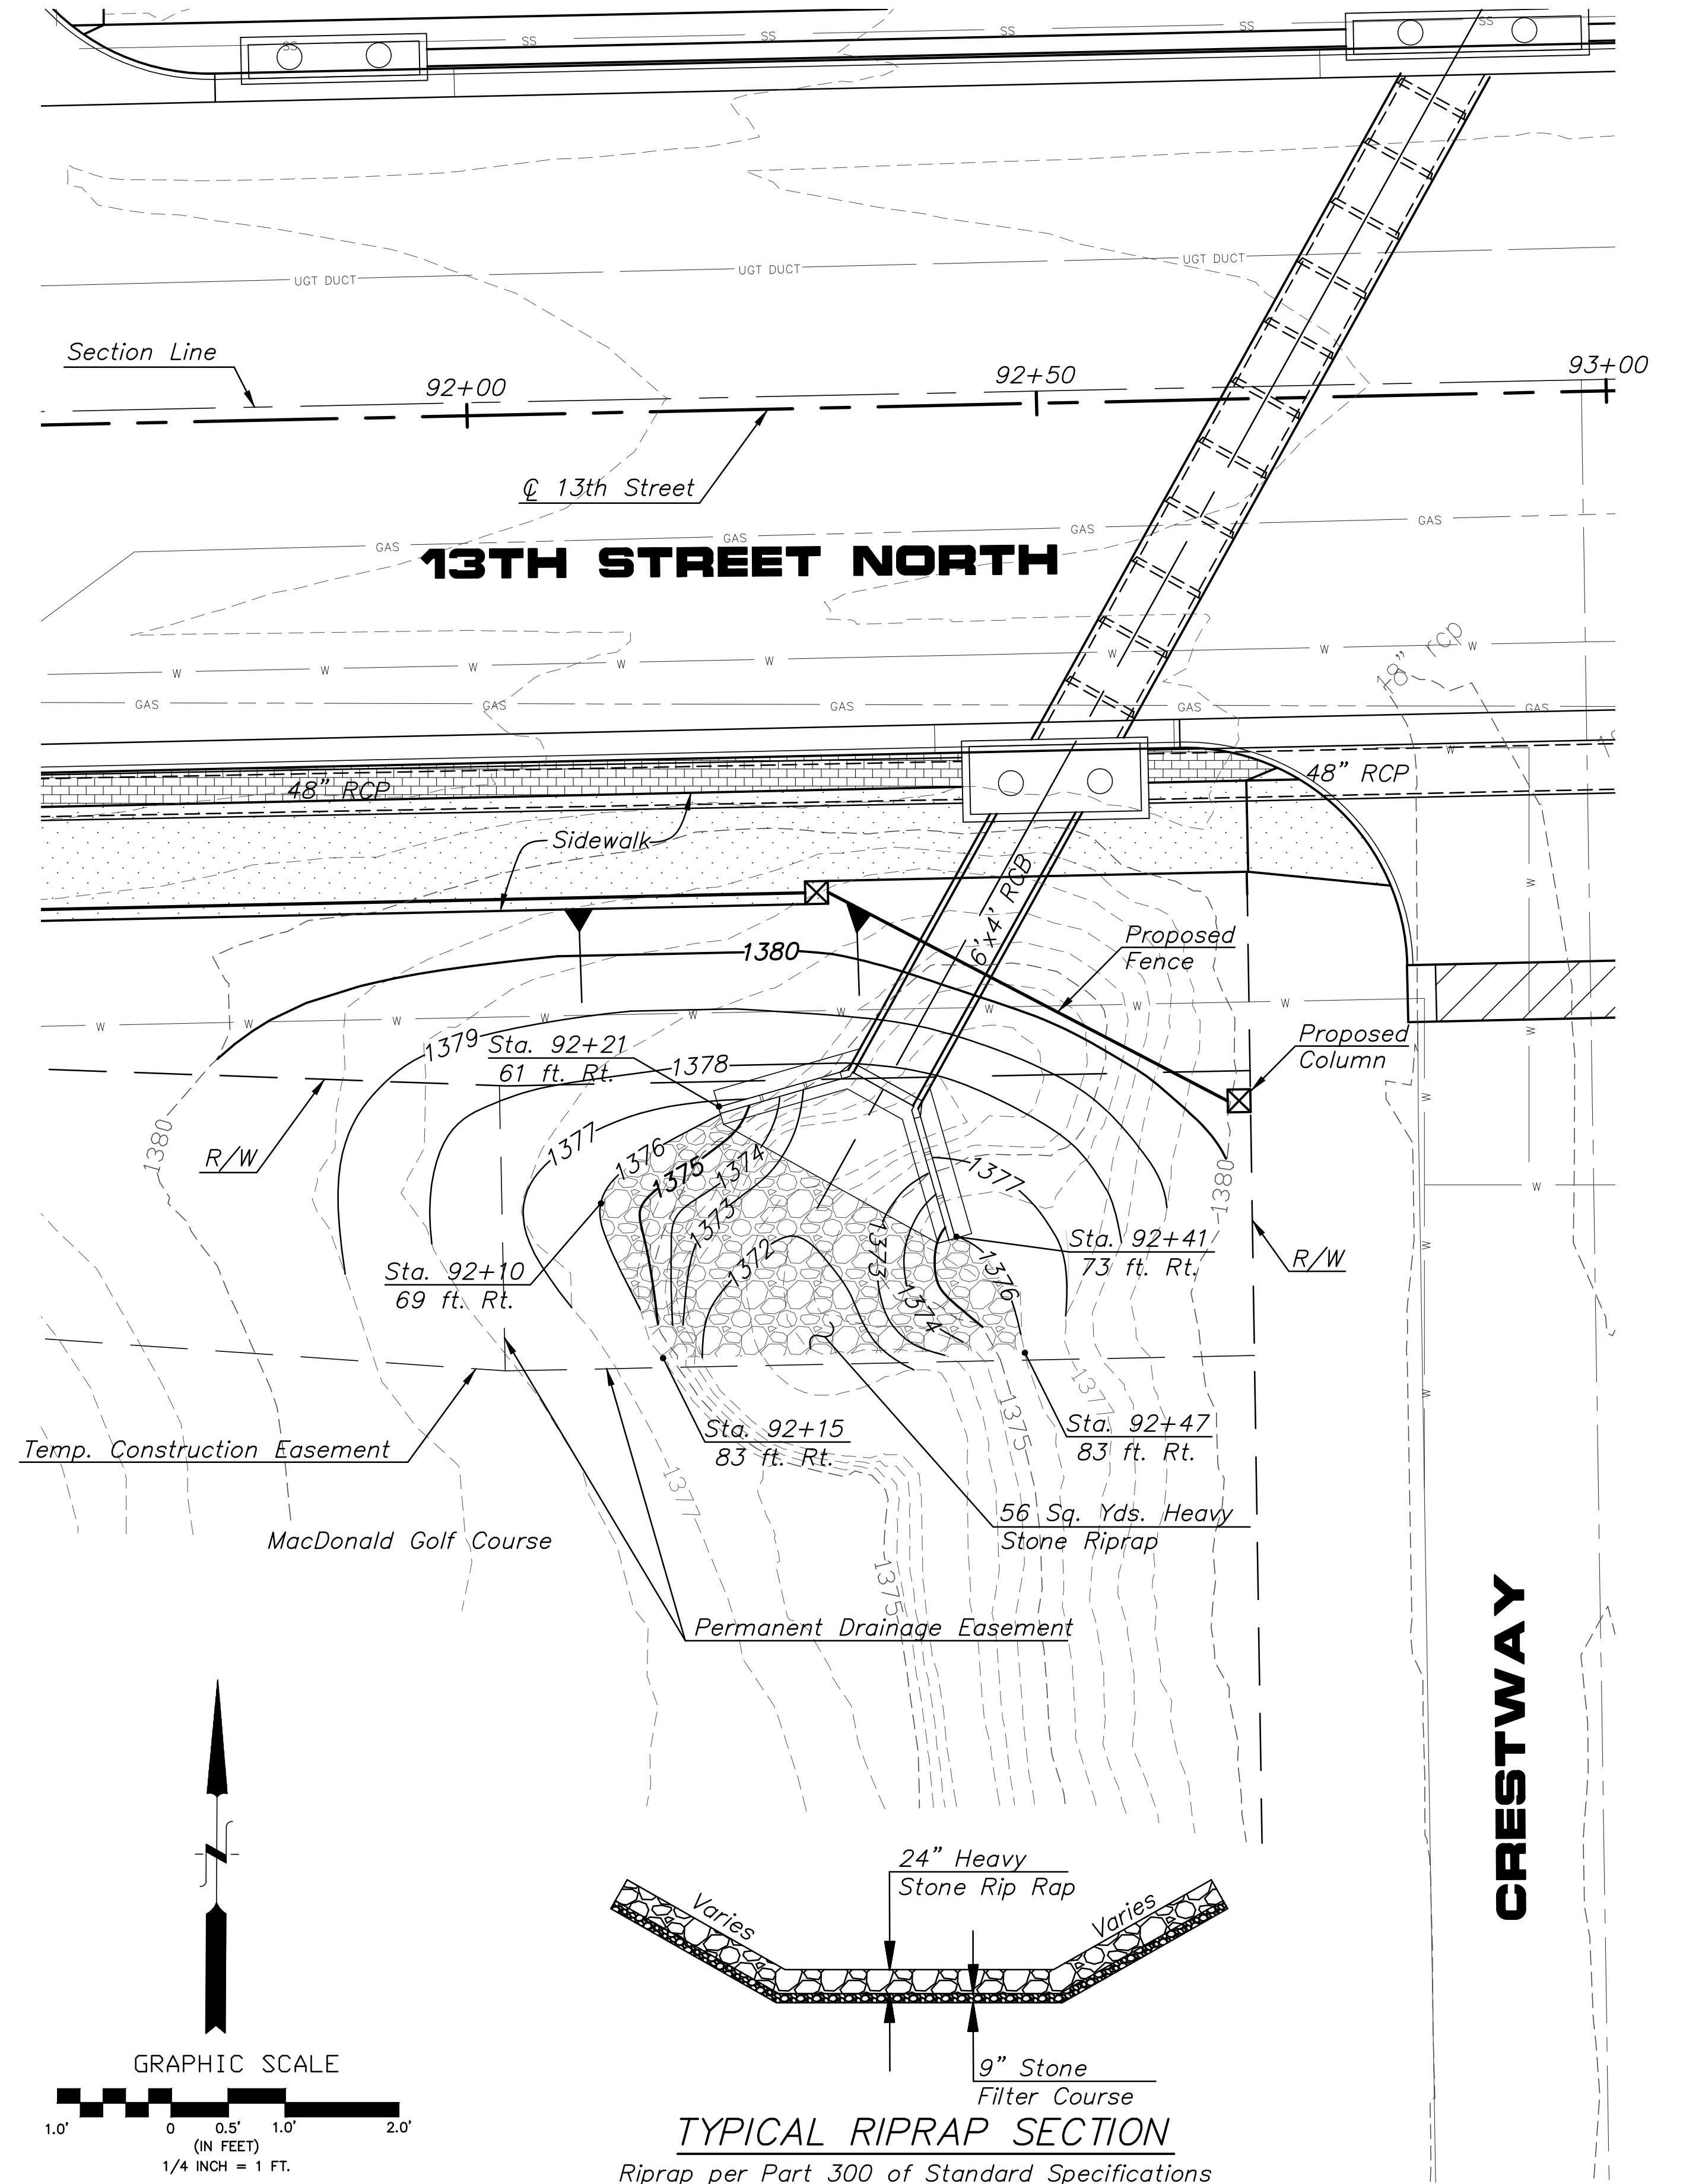

CONTOUR MAP 6'X4' RCB STA. 92+50

Engineer:	P. FERUGUSON
Designer:	P. FERUGUSON
CITY Job No.:	472-84320
Date:	March 2012
Sheet	134 of 374
<b>FINAL</b> <b>POE &amp; ASSOCIATES, INC.</b> <b>CONSULTING ENGINEERS</b> 5940 E. Central, Suite 200 • Wichita, KS 67208-4242 Phone 316/685-4114 • FAX 316/685-4444	
<b>POE</b>	
<b>CITY OF WICHITA, KANSAS</b> CONTOUR MAPS 13TH STREET NORTH AT YALE BLVD./MACDONALD GOLF COURSE	
13TH STREET NORTH FROM KANSAS TO OLIVER	