

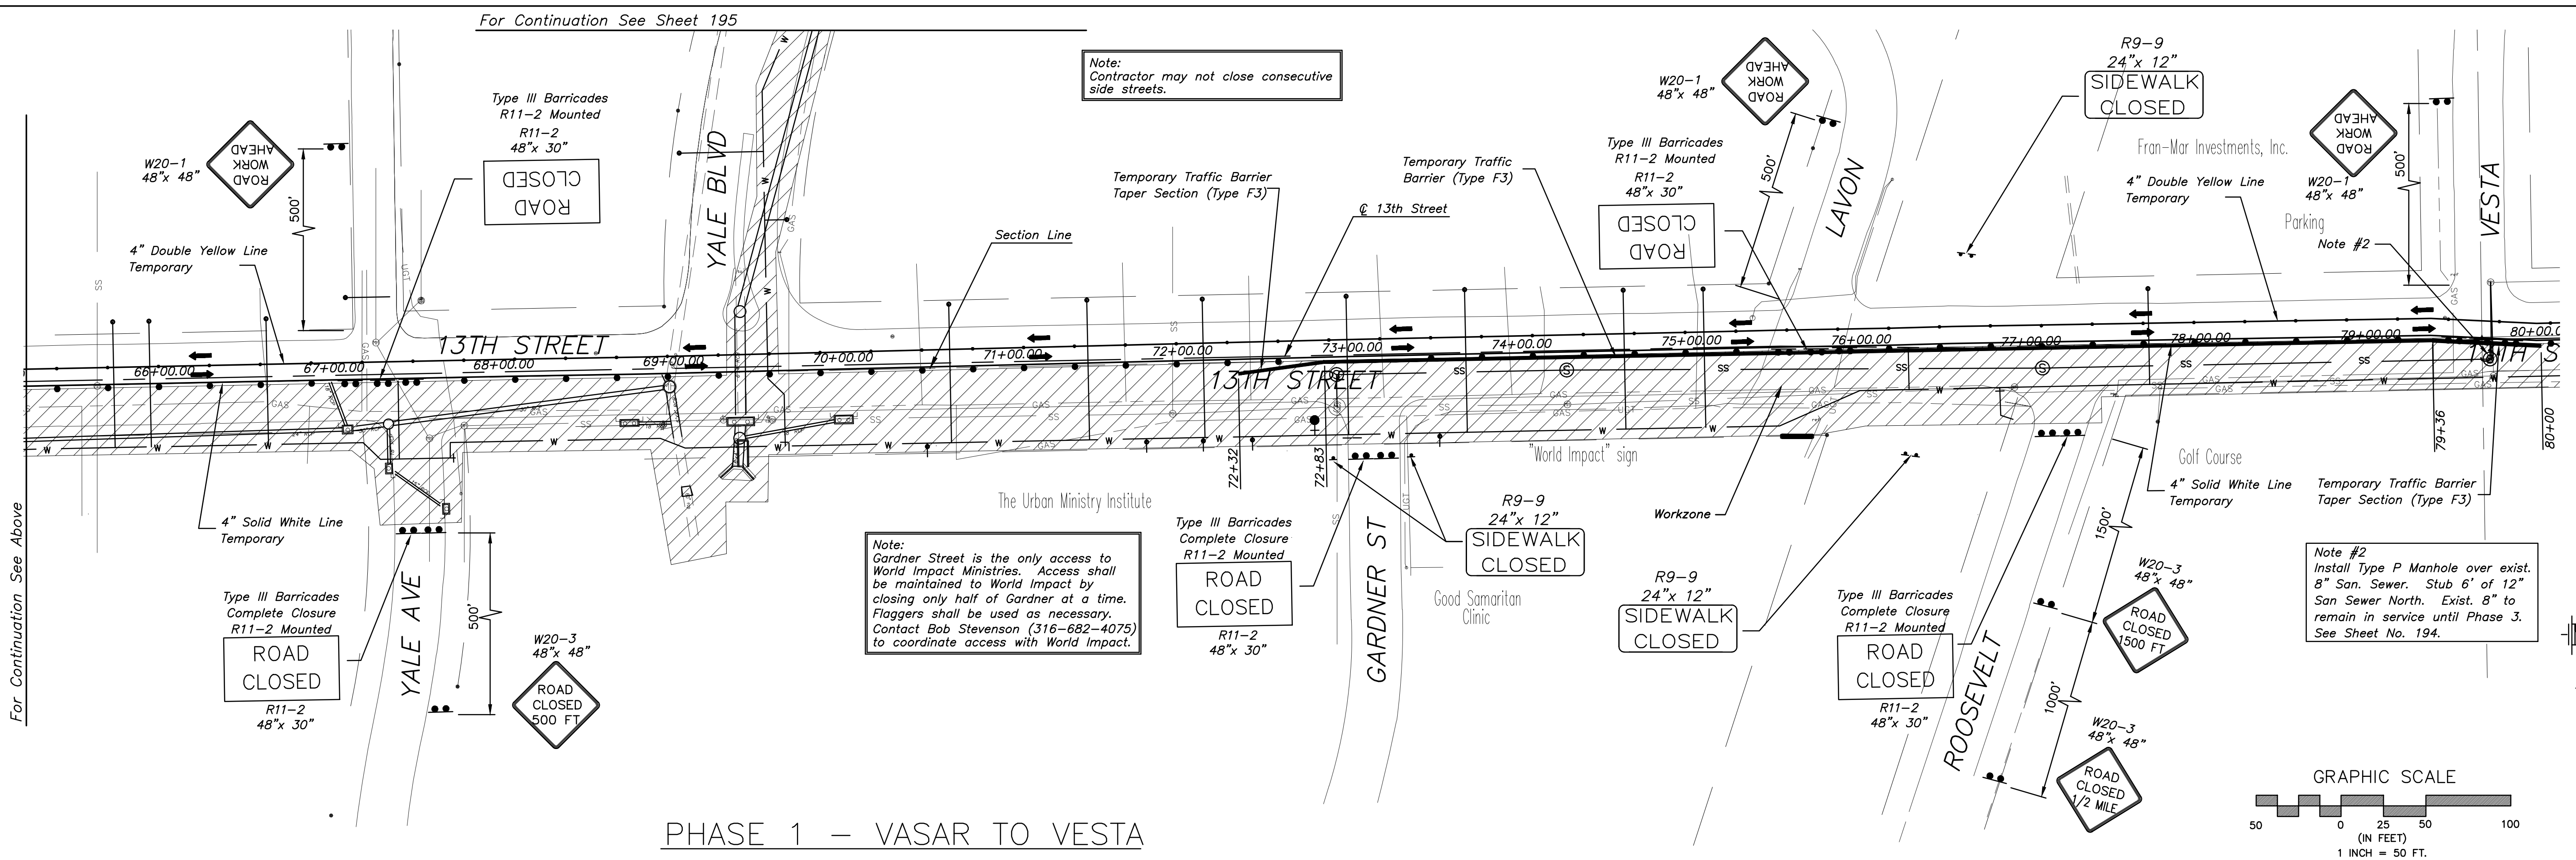


PHASE 1 - LORRAINE TO VASSAR

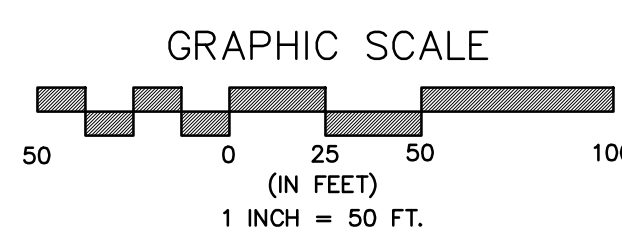

PHASE 1 - VASAR TO VESTA

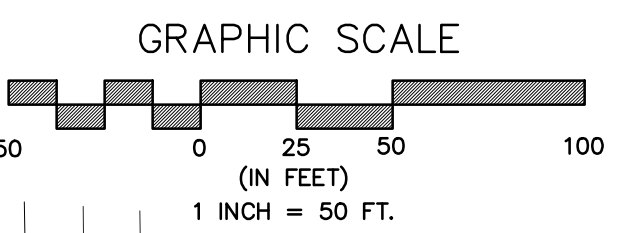

No.	Date	By	Approved	Revision

13TH STREET NORTH FROM KANSAS TO OLIVER
TRAFFIC CONTROL - PHASE I
CITY OF WICHITA, KANSAS

POE & ASSOCIATES, INC.
CONSULTING ENGINEERS
5940 E Central, Suite 200 • Wichita, KS 67208-0242
Phone 316/685-4114 • FAX 316/685-4444

Engineer: P. FERGUSON
Designer: P. FERGUSON
CITY Job No.: 472-84320
Poe Job No.: 1871
Date: March, 2012

Sheet
192 of 374